


PROPERTY OF THE UNITED STATES GOVERNMENT - FOR OFFICIAL USE ONLY
DO NOT SCALE THIS DRAWING



- GENERAL NOTES:
1. ALL MARBLE DIMENSIONAL TOLERANCES ARE $\pm 1/16"$ UNLESS OTHERWISE SPECIFIED.
 2. ALL GRANITE DIMENSIONAL TOLERANCES ARE $\pm 1/8"$ UNLESS OTHERWISE SPECIFIED.
 3. THE TOP AND ALL SIDES SHALL BE FREE OF SCRATCHES, SAW MARKS, CHIPS OR CRACKS. FINISHED WORK COVERS CONTRACT SPECIFICATIONS.
 4. MARBLE SHALL BE SELECT, WHITE MARBLE CONFORMING TO ASTM C19 WITH A BACKGROUND OF ASSURANCE OF QUALITY AND FINISHED BY THE QUALITIES CONTAINING NO GEOLOGICAL FLAWS OR Voids.
 5. GRANITE SHALL BE FREE OF CRACKS, BLAND OR STAINS WHICH MAY IMPAIR ITS INTEGRITY OR RELIABILITY OF THE INSRIPTION.

CONVERSION TABLE					
ENGLISH	U.S. STANDARD	METRIC	ENGLISH	U.S. STANDARD	METRIC
1/2"	1/2"	12.7 mm	1/4"	1/4"	6.35 mm
3/4"	3/4"	19.05 mm	3/8"	3/8"	9.52 mm
1"	1"	25.4 mm	1/2"	1/2"	12.7 mm
1 1/4"	1 1/4"	31.75 mm	3/4"	3/4"	19.05 mm
1 1/2"	1 1/2"	38.1 mm	1"	1"	25.4 mm
2"	2"	50.8 mm	1 1/4"	1 1/4"	31.75 mm

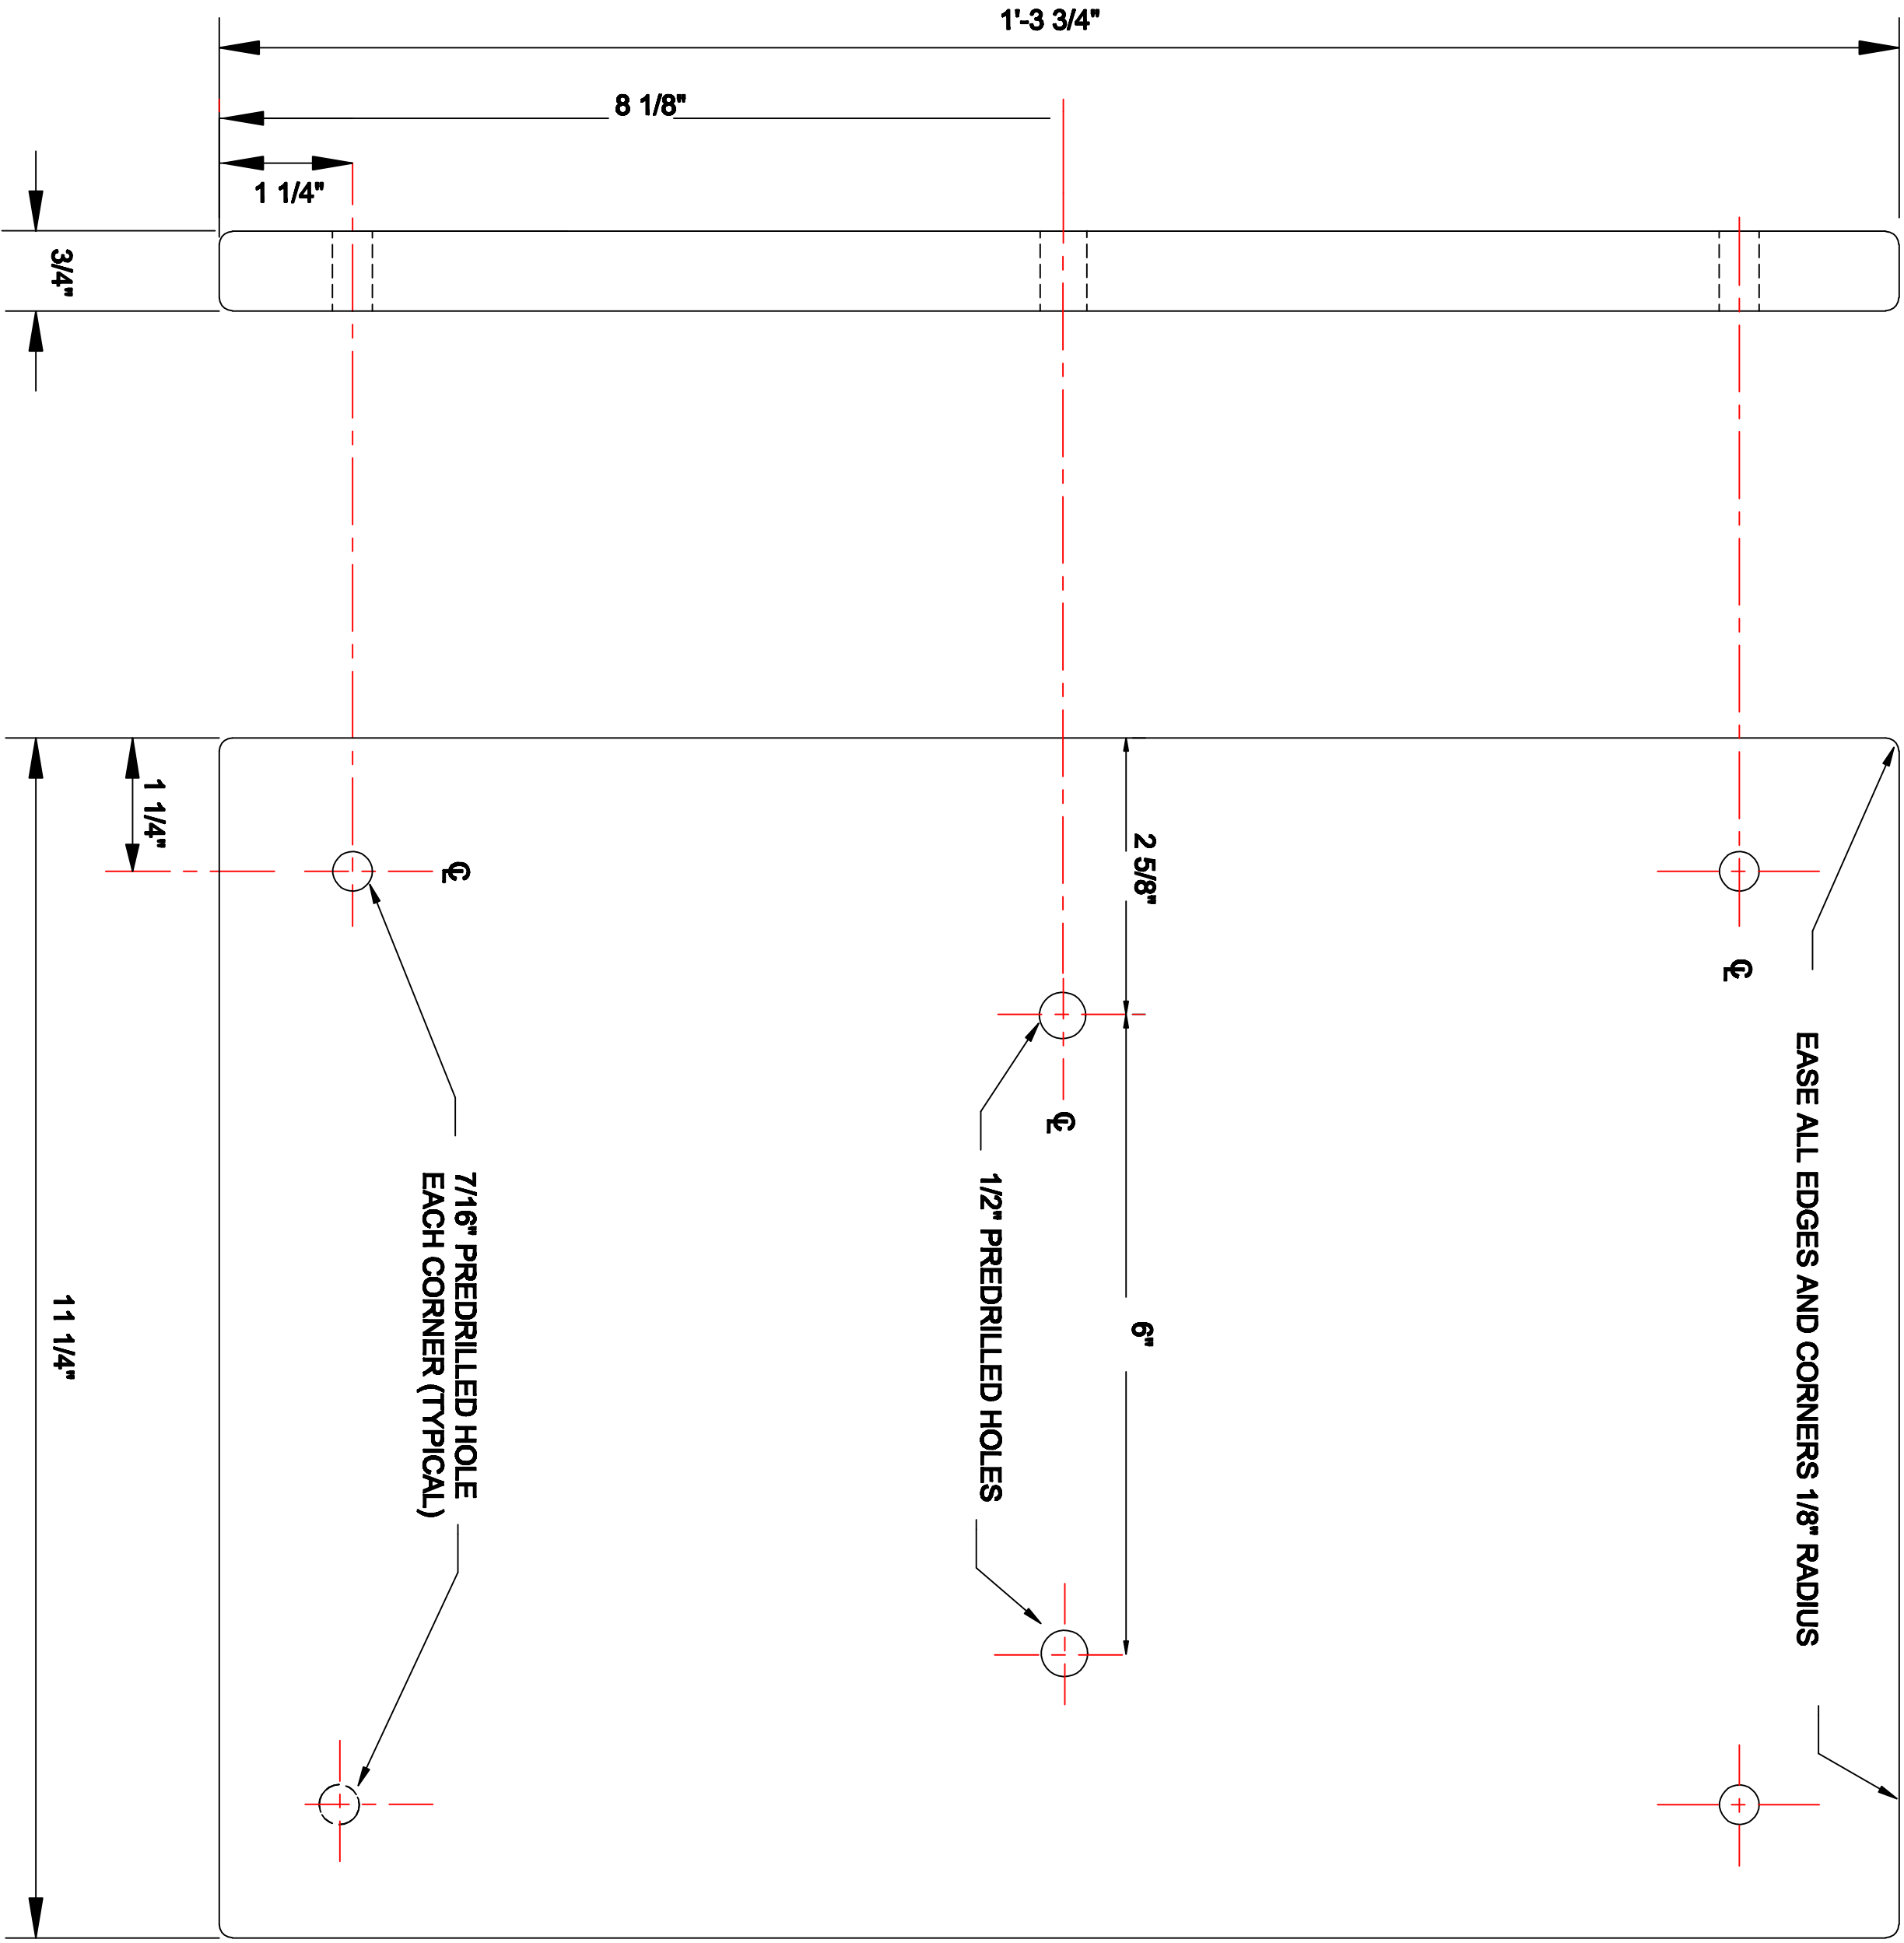

BLOCK NICHE COVER LAYOUT
9 HOLES MARBLE GRANITE

GOVERNMENT HEADSTONES
AND MARKERS

10-01-08
10-01-08
10-01-08

10-01-08
10-01-08
10-01-08