


TYPICAL VERTICAL ALIGNMENT IN A FLAT SECTION

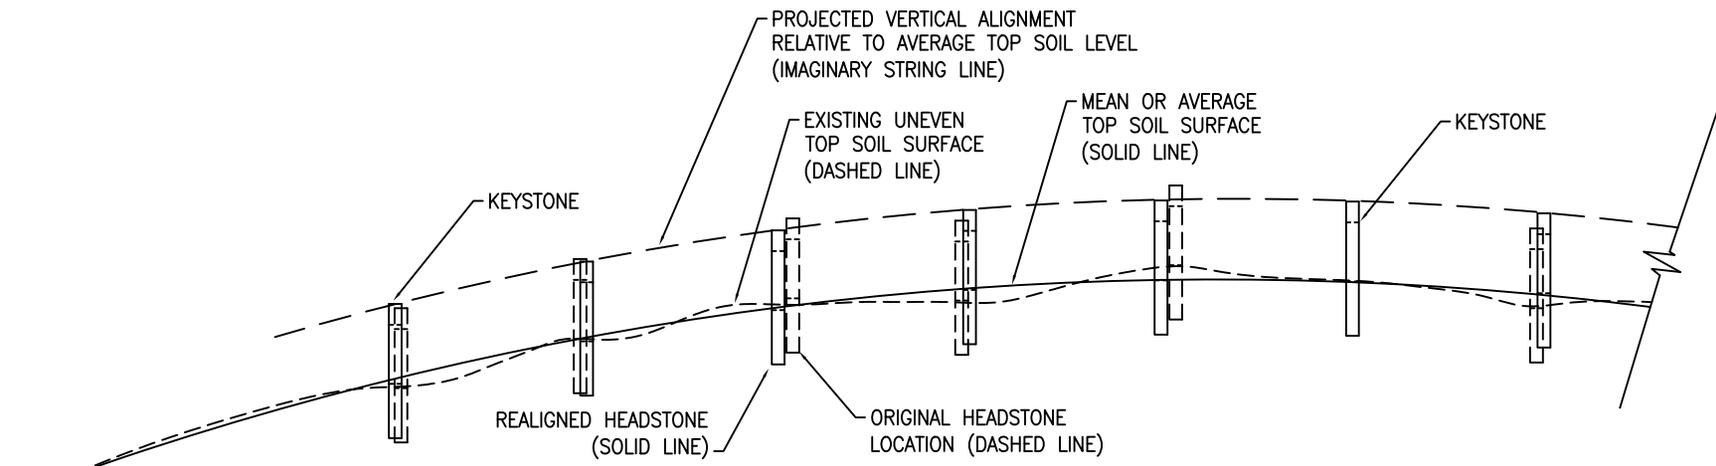

TYPICAL VERTICAL ALIGNMENT IN A SLOPED SECTION

FIGURE 3
ELEVATION VIEW OF
BURIAL SECTION REALIGNMENT