




EXHIBIT "S.1"
INSTALL OPERATING ROOM BOOMS
PHASE 2
PROJECT NO.: 618-12-302
EXISTING INTERSTITIAL STRUC. PLAN

7-1-2-1073

1. THIS PLAN SHOWS RAISED INTERSTITIAL DECK @ SECOND FLOOR, AREA "L."
2. EXISTING INTERSTITIAL HANGERS SHOWN ONLY @ RAISED INTERSTITIAL DECK AREAS. SEE ARCH. DRAWING FOR COMPLETE INFORMATION ON EXISTING HANGERS.



TRUE NORTH

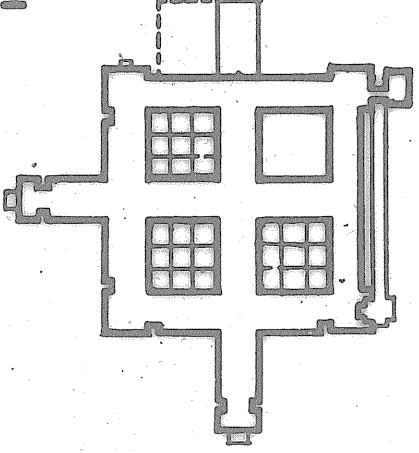

I hereby certify that this plan, specification,
or report was prepared by me or under my
direct supervision and that I am a duly
registered Engineer under the laws
of the state of Minnesota.

Wladimir Dzinwugam

Registration Number: 10193

7-2-84

MVA GROUP
A Joint Venture

| | |
|------------|---|
| HGA | Hemmel, Green and Abrahamson, Inc. |
| SCA | Smiley, Giotter and Associates, Inc. |
| HDR | Hemmingson, Durham and Richardson, Inc. |

Drawing Title
MISCELLANEOUS FRAMING
PLANS AND DETAILS

Approved Project Director

Thos. M. Cook

Project Title
Replacement

Medical Center

Building Number
70

Location
Minneapolis, Mn.

| | | |
|----------------|------------------------|--|
| Date 7-2-84 | Project No 615-001E | DRAWING No 70- S14 DWG-01010 |
|----------------|------------------------|--|

Veterans
Administration