



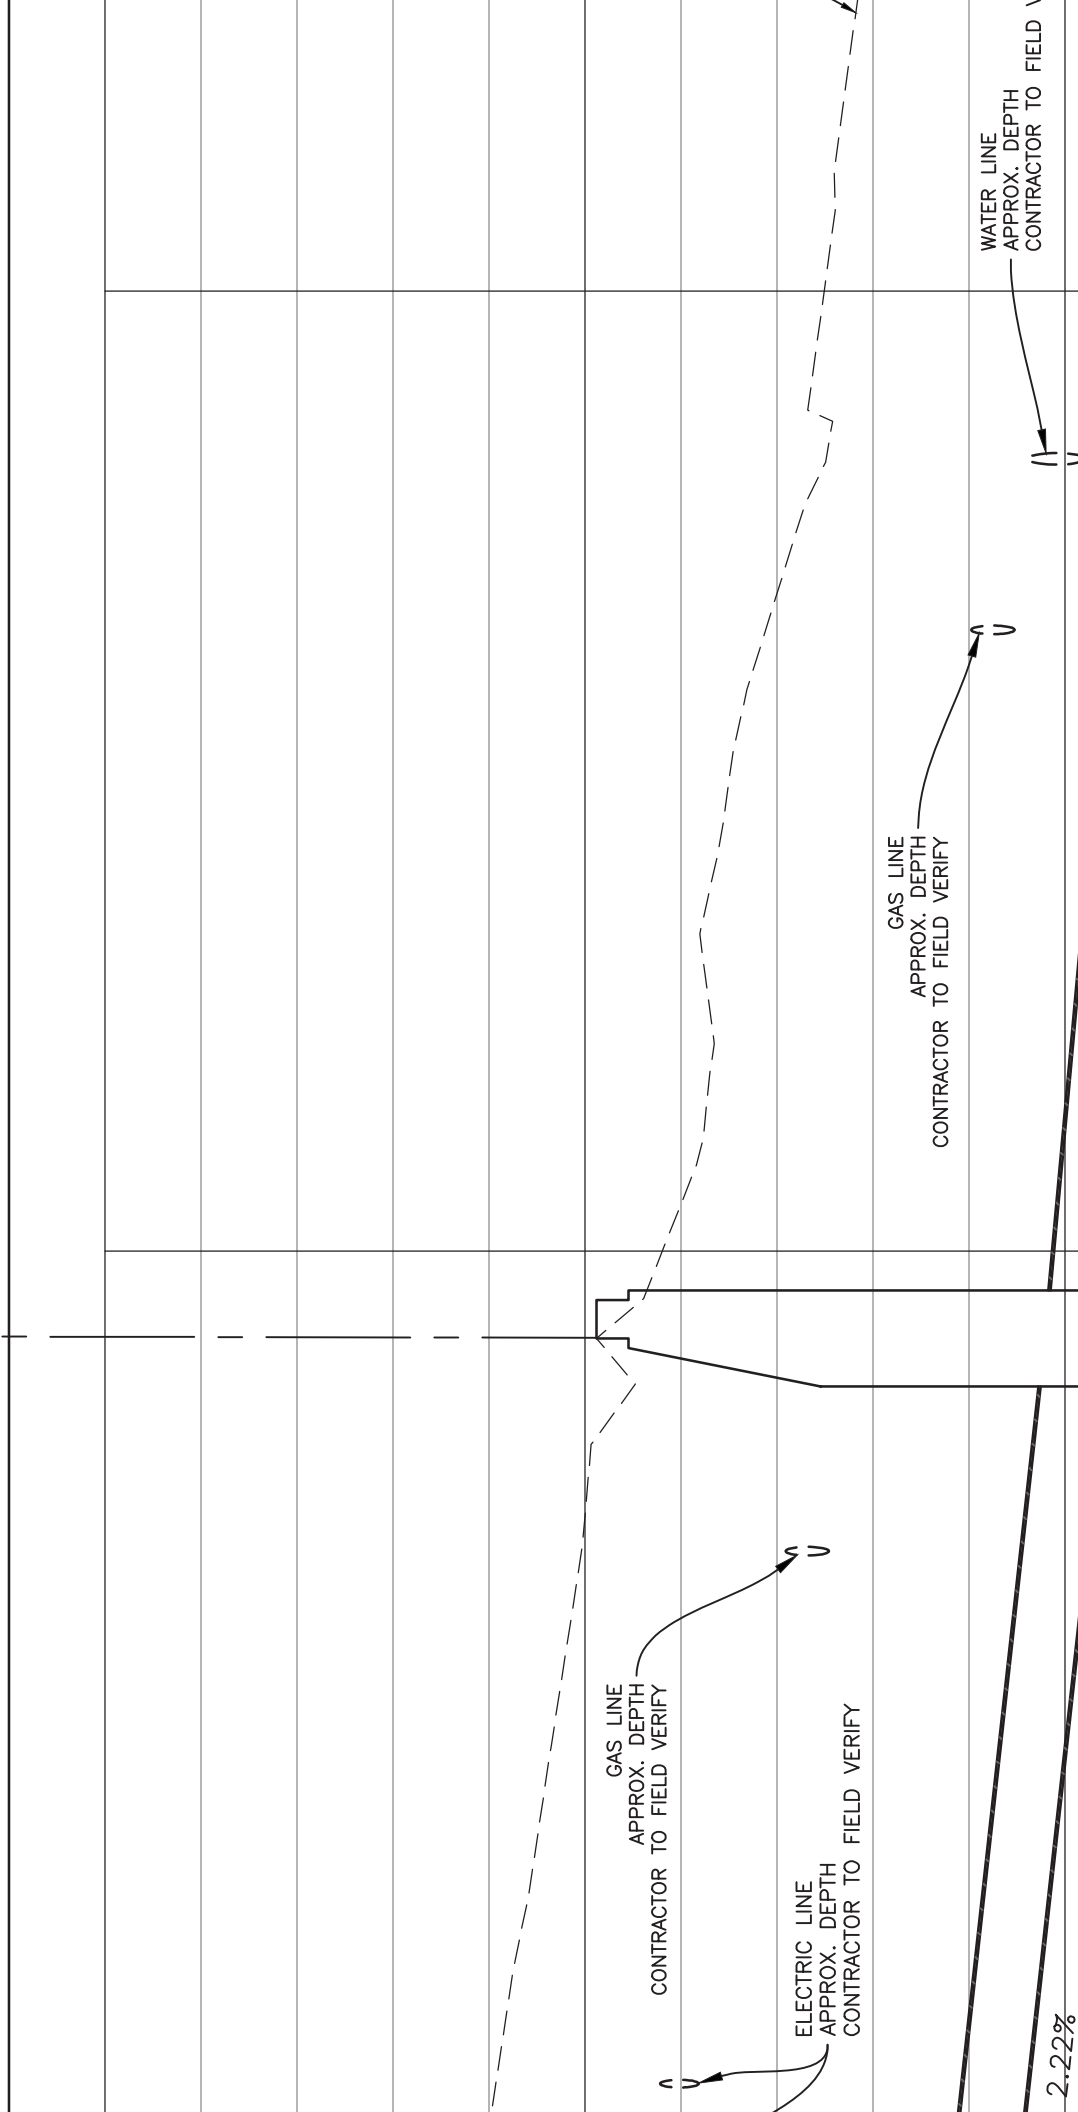
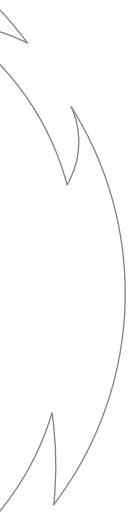


SS-7027 MANHOLE
RE=679.88
IE=674.53 (NW)
IE=674.53 (SE)

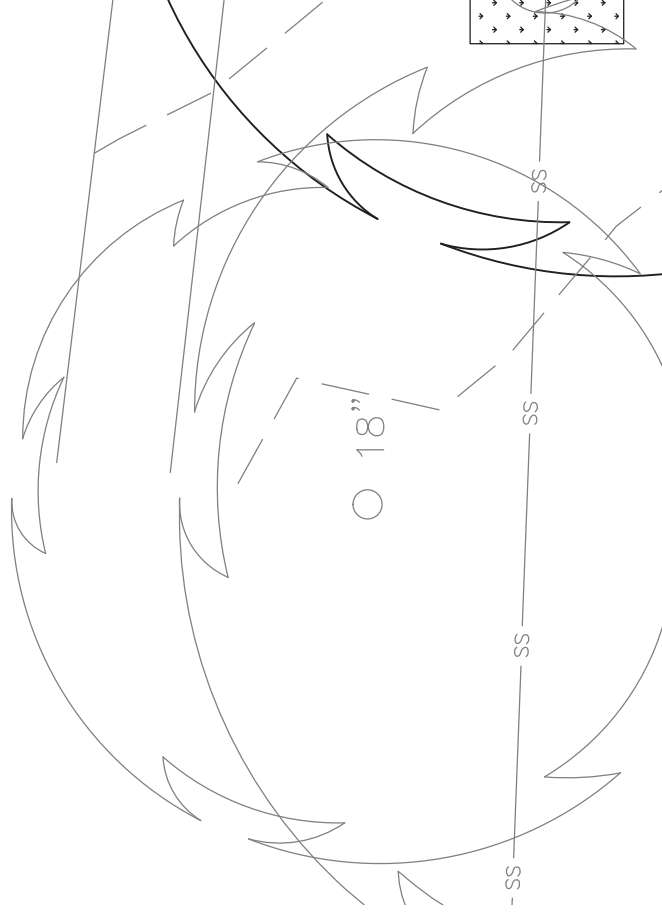

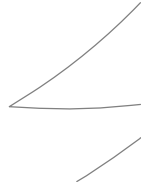

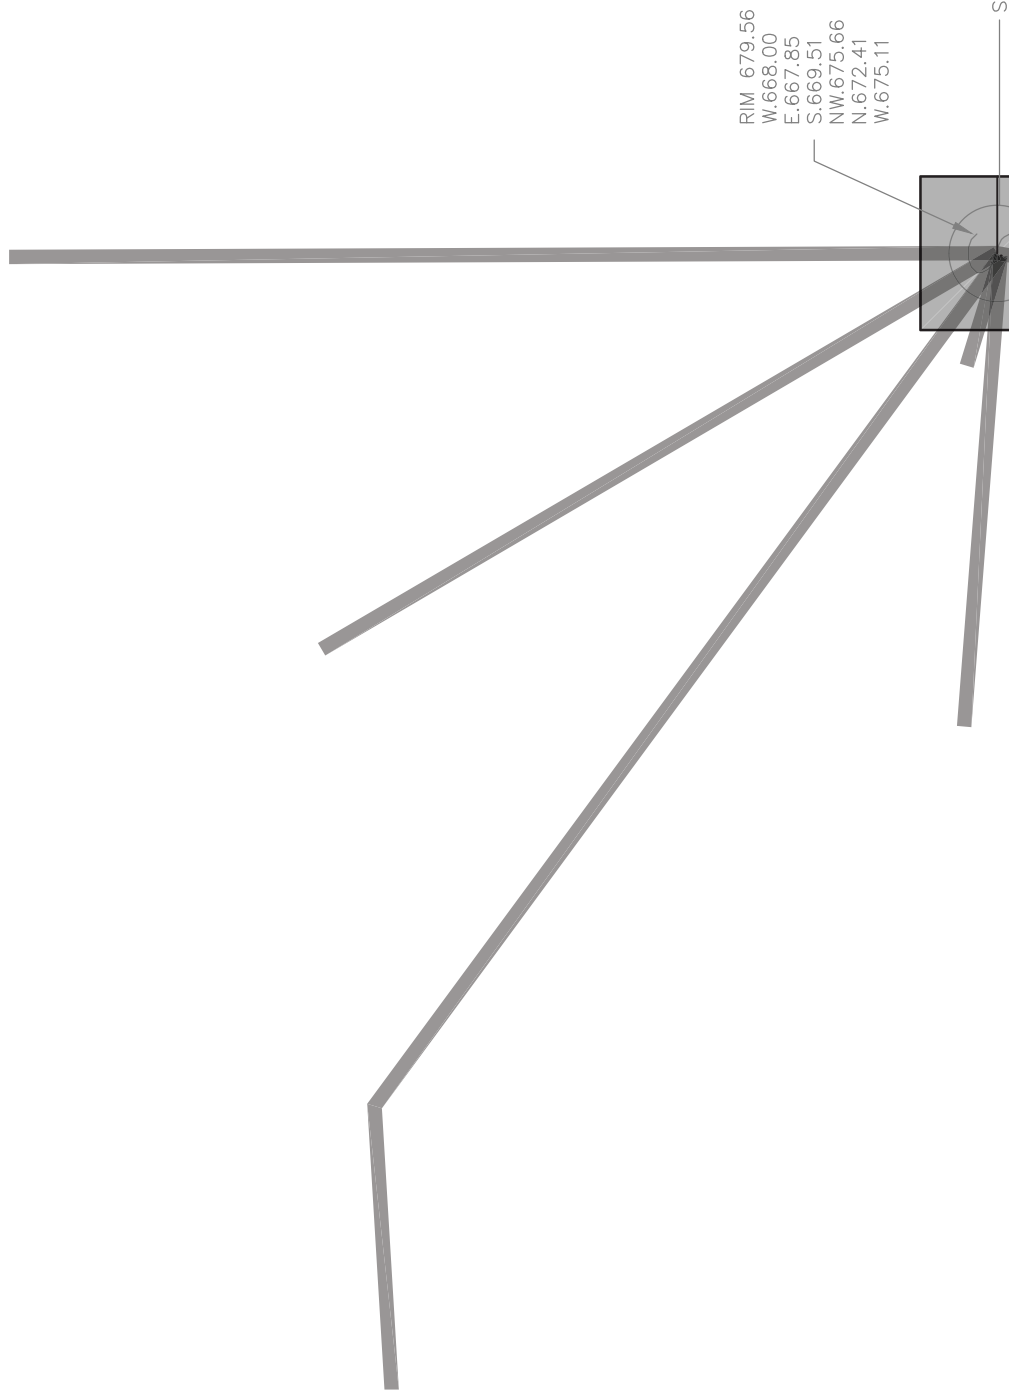

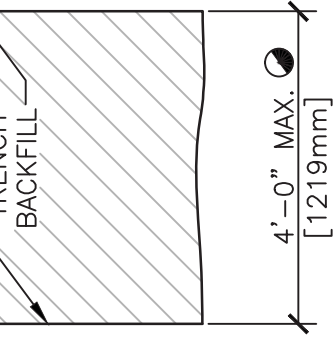

EXCEEDING 4' [1219mm] REFER TO VA
PE 2 UTILITY TRENCH PATCH".


OR THICKNESS OF EXISTING PAVEMENT
R.

TREATMENT (CHIPSEAL) REQUIRED ONLY FOR
ES WITH WIDTHS GREATER THAN 6' [1829mm].

I ABC OR THICKNESS OF EXISTING GRANULAR
ALS (E.G. ABC & SELECT MATERIAL) WHICHEVER

RD DETAIL "UTILITY TRENCH PAVEMENT PATCH
AL INFORMATION.

ITY TRENCH PATCH

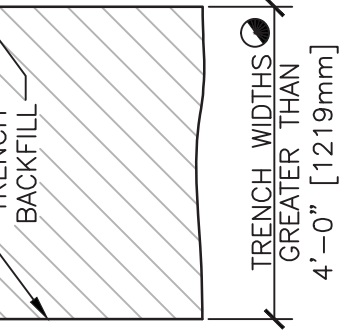


- FOR TRENCH WIDTHS 4' [1219mm] OR LESS REFER
STANDARD DETAIL "TYPE 1 UTILITY TRENCH PATCH"
 - ◻ 2" [50mm] MINIMUM OR THICKNESS OF EXISTING
WHICHEVER IS GREATER.
 - BITUMINOUS SURFACE TREATMENT (CHIPSEAL) REQUIRED
LONGITUDINAL TRENCHES WITH WIDTHS GREATER THAN
 - 4" [100mm] MINIMUM ABC OR THICKNESS OF EXISTING
BASE COURSE MATERIALS (E.G. ABC & SELECT MATERIALS)
IS GREATER.
PORTLAND CEMENT CONCRETE (PCC) THICKNESS EXCEEDS
- REFER TO VA STANDARD DETAIL "UTILITY TRENCH PATCH" FOR
NOTES" FOR ADDITIONAL INFORMATION.

TYPE 2 UTILITY TRENCH PATCH

NTS

GENERAL NOTES

1. RESTRIPE ALL ROAD, CROSSWALK, AND PARKING STRIPING AFFECTED
TO MATCH EXISTING LAYOUT, PAINT MATERIAL, AND REFLECTIVITY.
2. MATERIAL AND COMPACTION REQUIREMENTS FOR PIPE BEDDING/SHOULDER
ACCORDANCE WITH THE SPECIFICATIONS FOR THE APPLICABLE UTILITIES
3. TRENCH BACKFILL SHALL COMMENCE 1 FOOT [305mm] ABOVE THE
SHALL BE PER SECTION 31 20 00.
4. BACKFILL COMPACTION REQUIREMENTS SHALL BE PER SECTION 31 20 00.

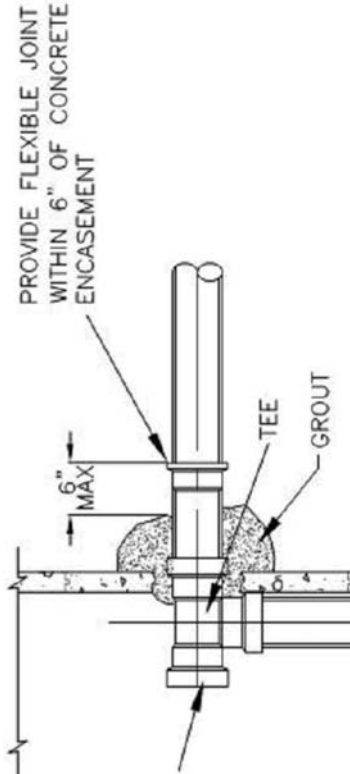

PD104	PARTIAL CRAWLSPACE PLUMBING DEMOLITION PLAN – AREA C SOUTH	11/16/2015
PD105	PARTIAL CRAWLSPACE PLUMBING DEMOLITION PLAN – AREA C NORTH	11/16/2015
PD106	PARTIAL CRAWLSPACE PLUMBING DEMOLITION PLAN – AREA D	11/16/2015
PP101	PARTIAL CRAWLSPACE PLUMBING PLUMBING PLAN – AREA A SOUTH	11/16/2015
PP102	PARTIAL CRAWLSPACE PLUMBING PLUMBING PLAN – AREA A NORTH	11/16/2015
PP103	PARTIAL CRAWLSPACE PLUMBING PLUMBING PLAN – AREA B	11/16/2015
PP104	PARTIAL CRAWLSPACE PLUMBING PLUMBING PLAN – AREA C SOUTH	11/16/2015
PP105	PARTIAL CRAWLSPACE PLUMBING PLUMBING PLAN – AREA C NORTH	11/16/2015
PP106	PARTIAL CRAWLSPACE PLUMBING PLUMBING PLAN – AREA D	11/16/2015

