



PENTHOUSE

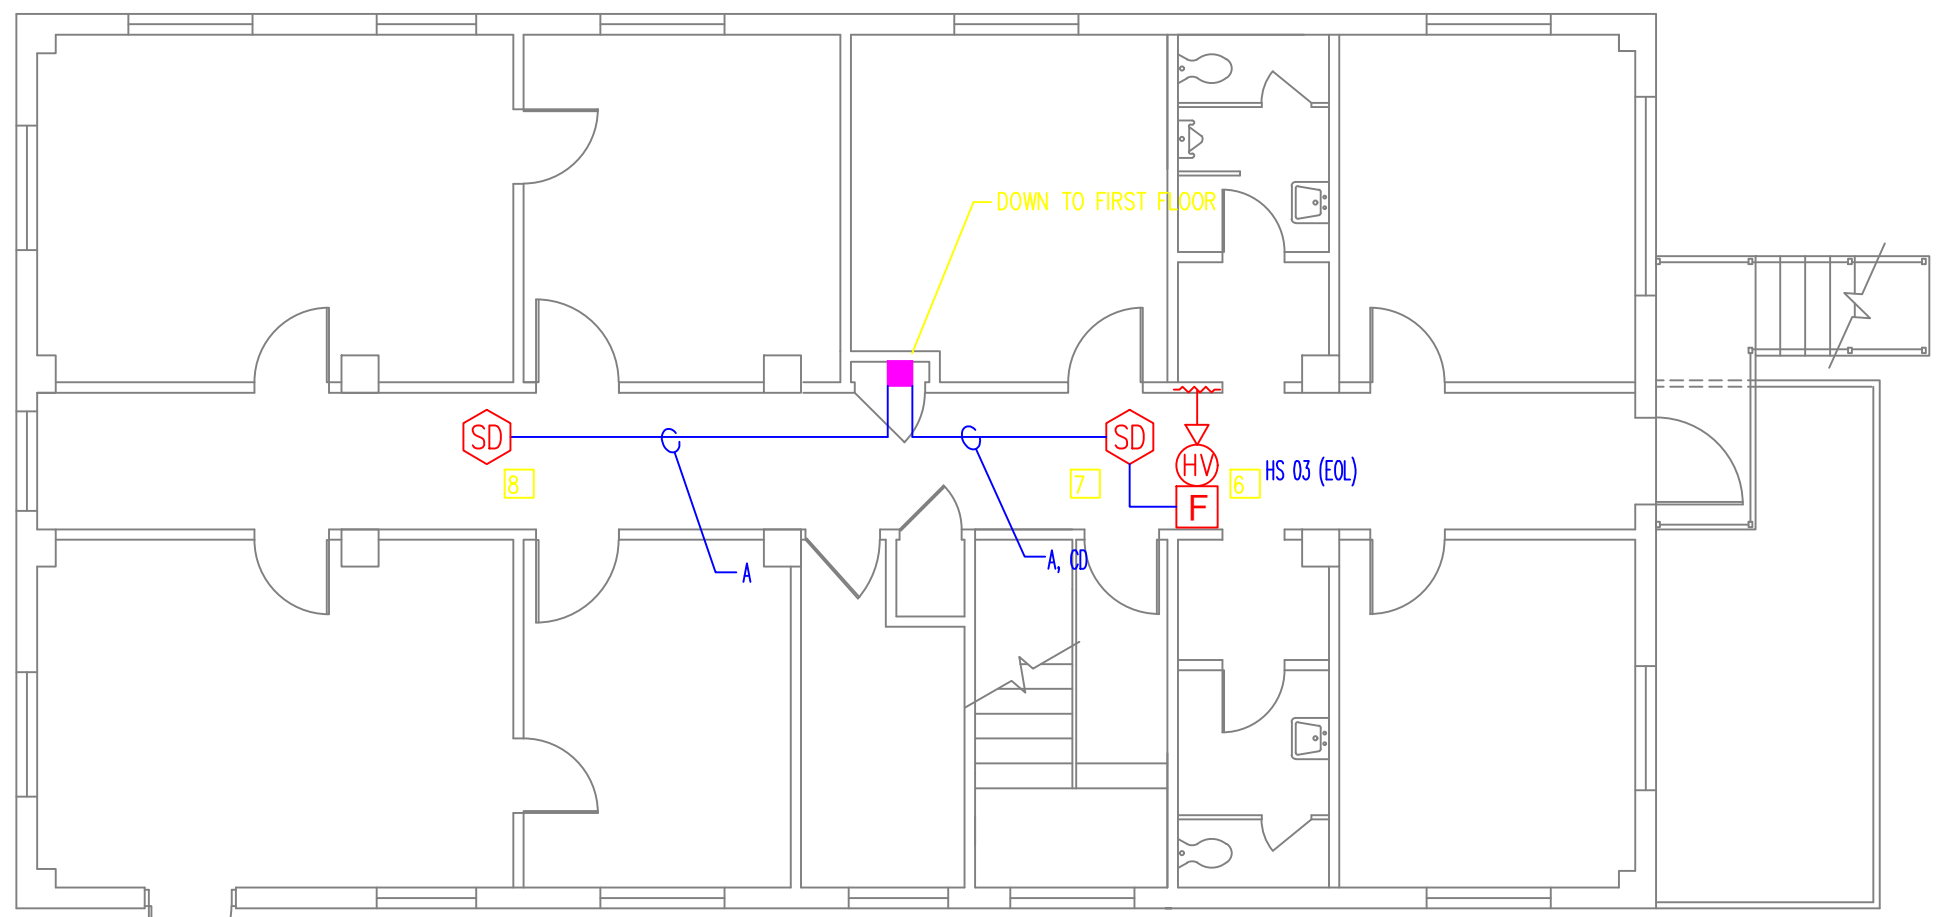


BUILDING 4 SECOND FLOOR
NOT TO SCALE


GENERAL NOTE:
1. ALL FIRE ALARM DEVICES WITHIN THIS FLOOR (ONLY)
ARE PROVIDED WITHIN FLEX PIPES.

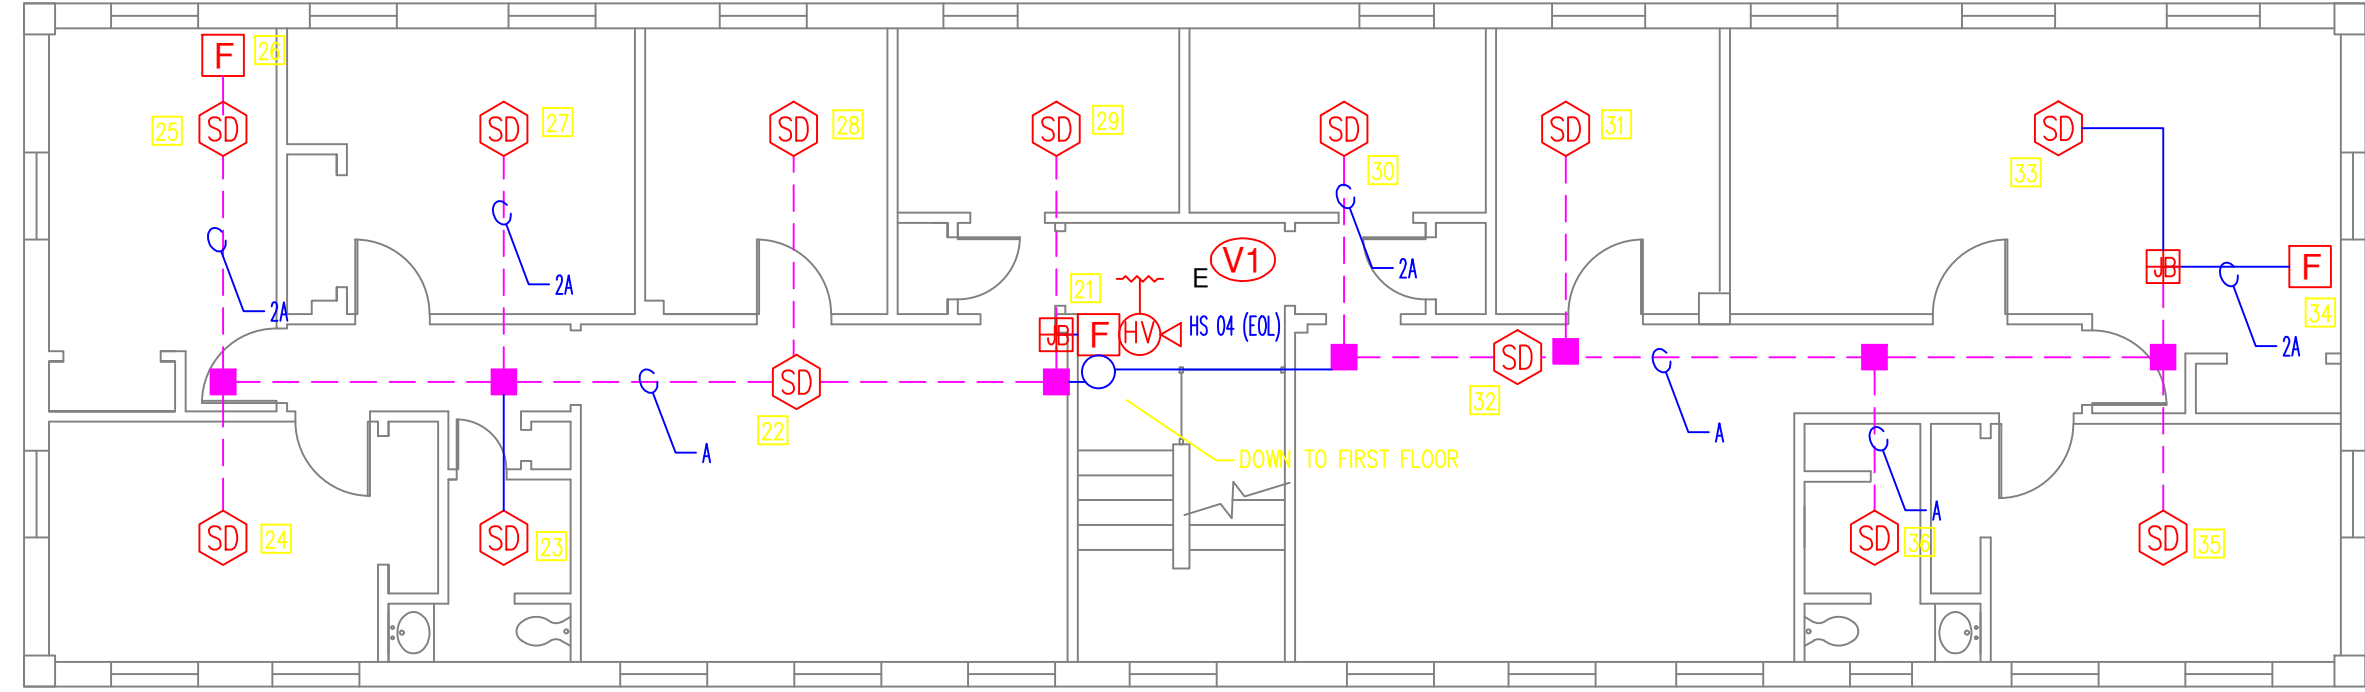


BUILDING 3 SECOND FLOOR
NOT TO SCALE

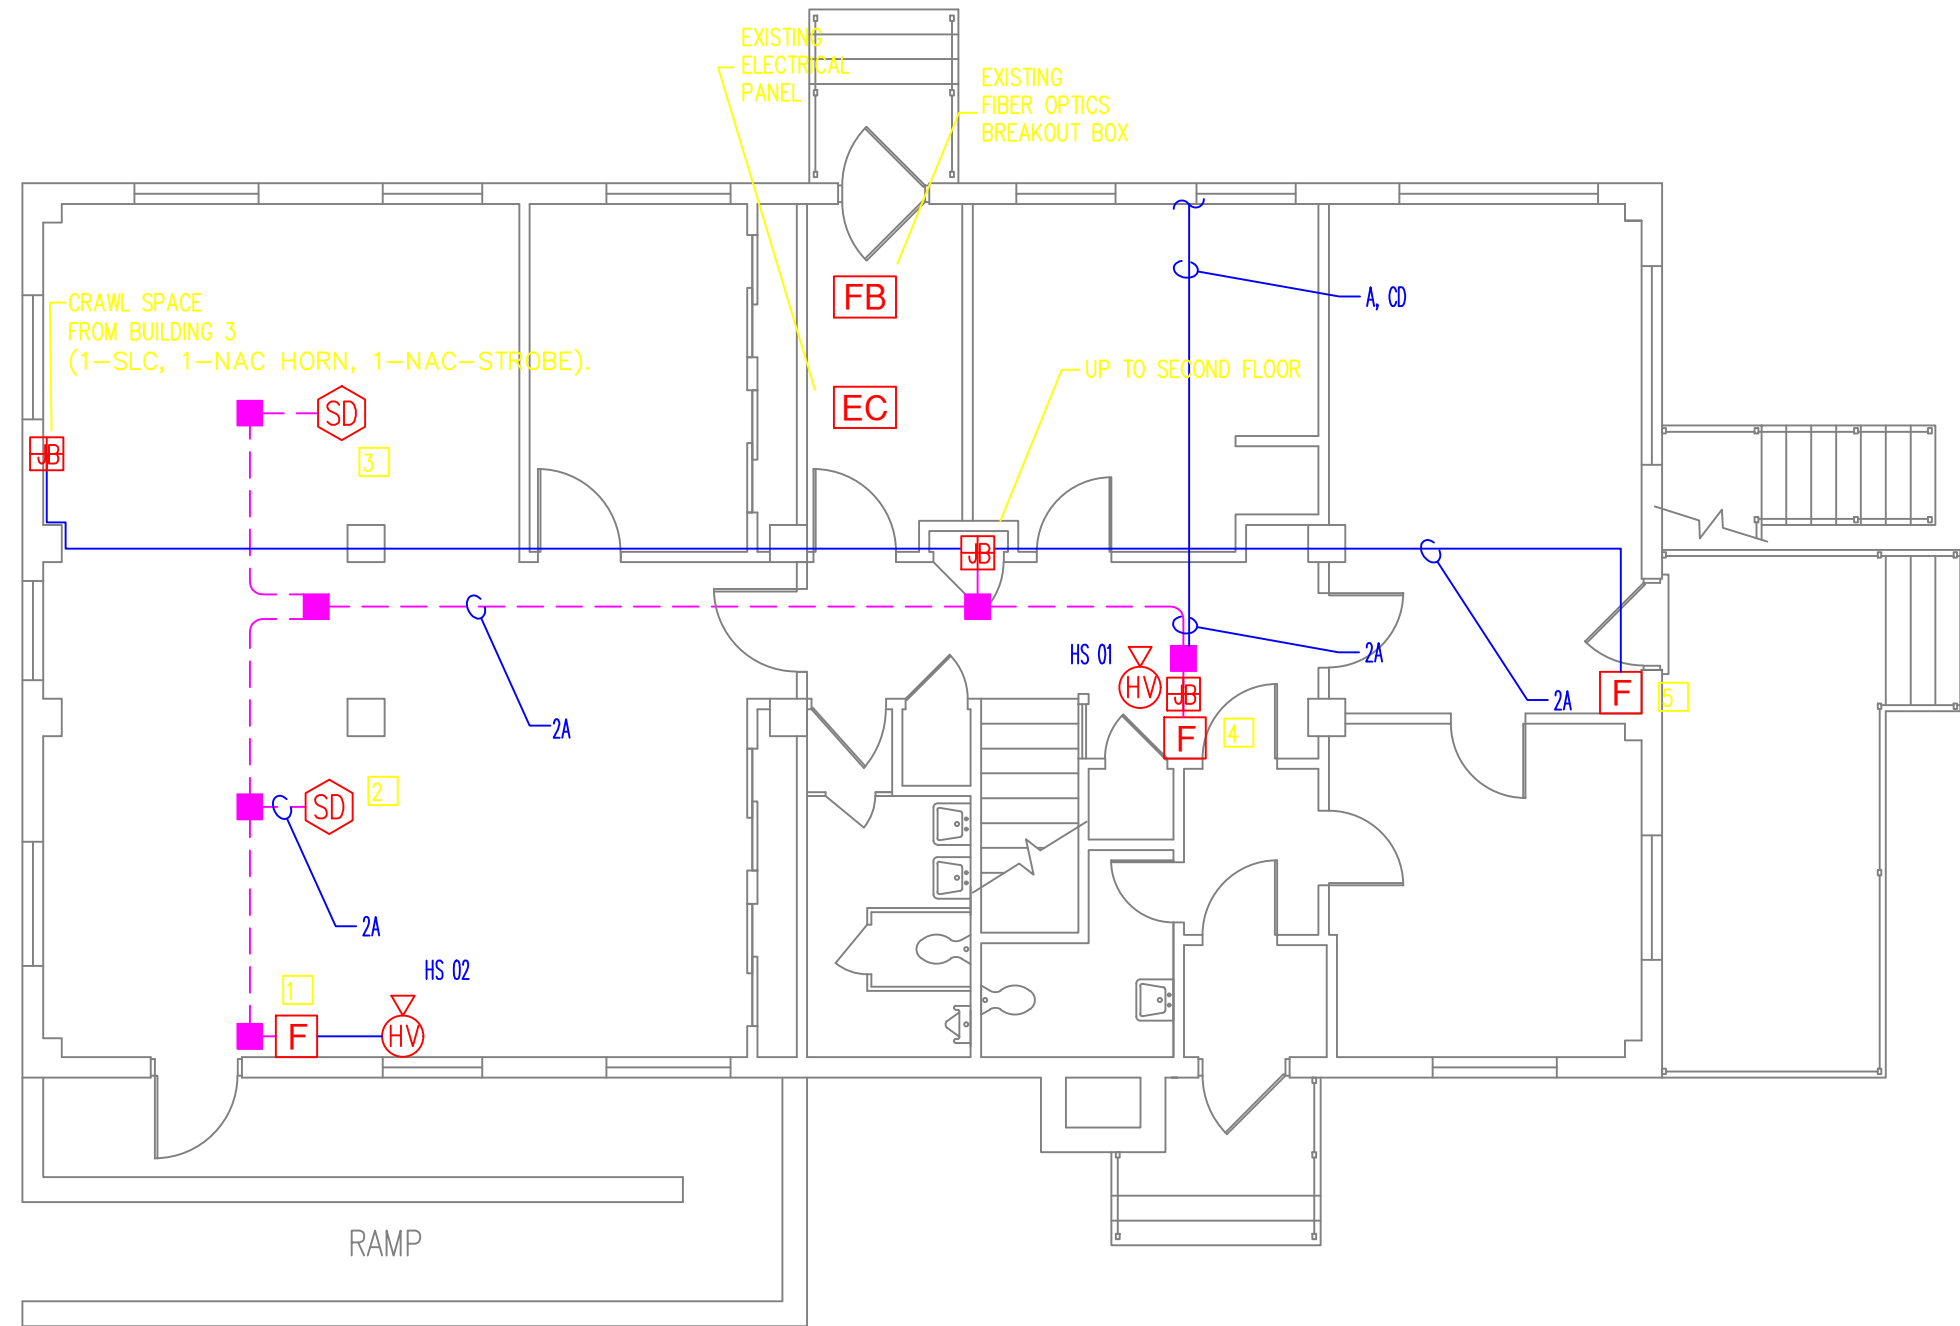


BUILDING 4 FIRST FLOOR
NOT TO SCALE

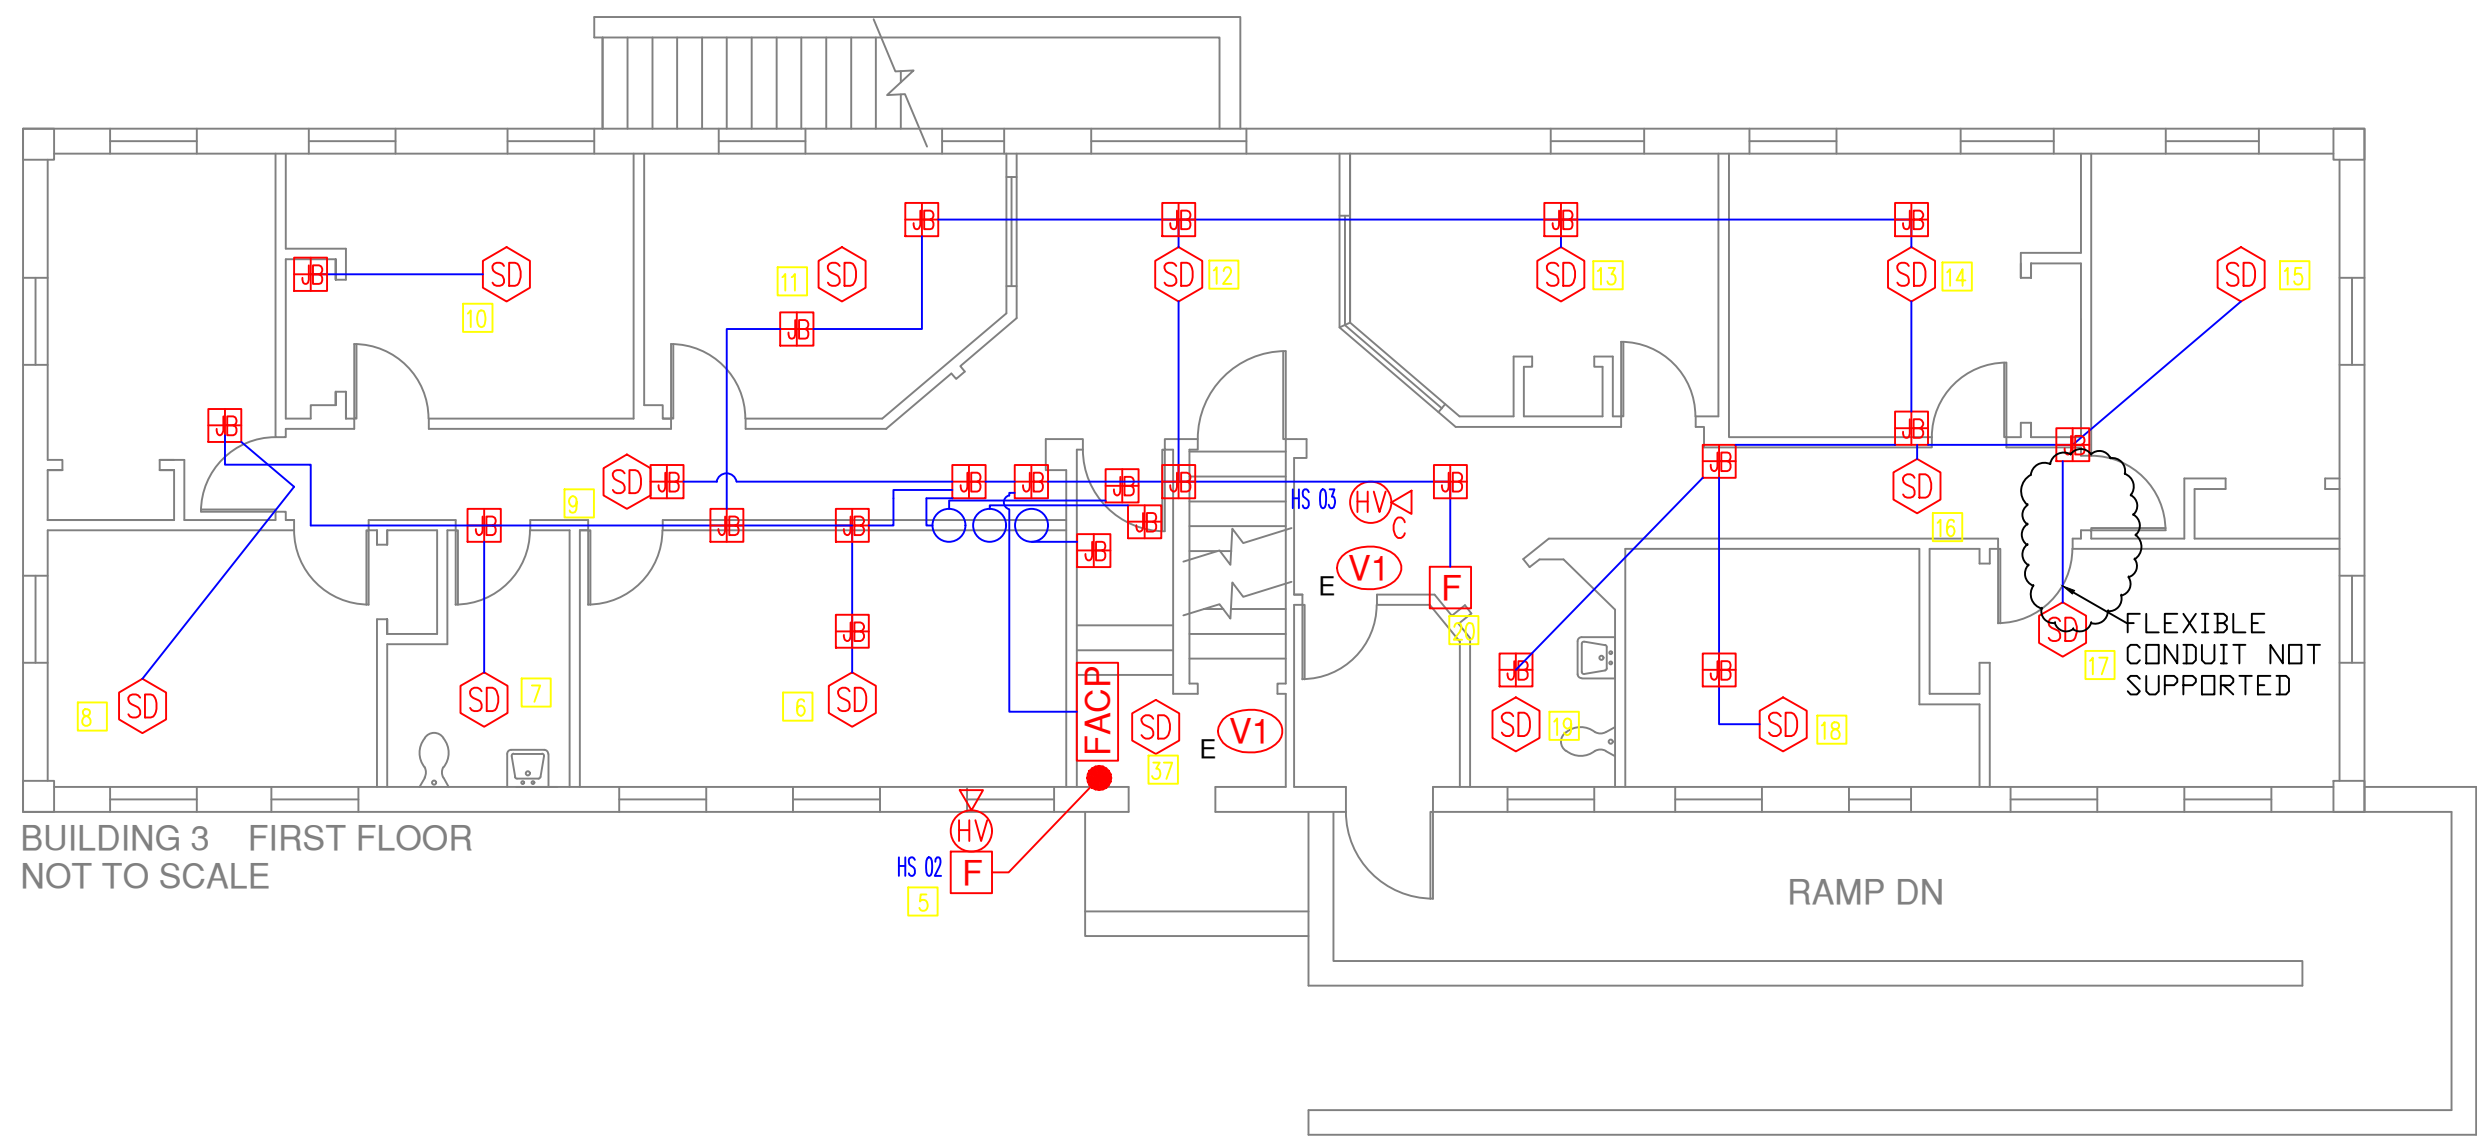


BUILDING 3 FIRST FLOOR
NOT TO SCALE

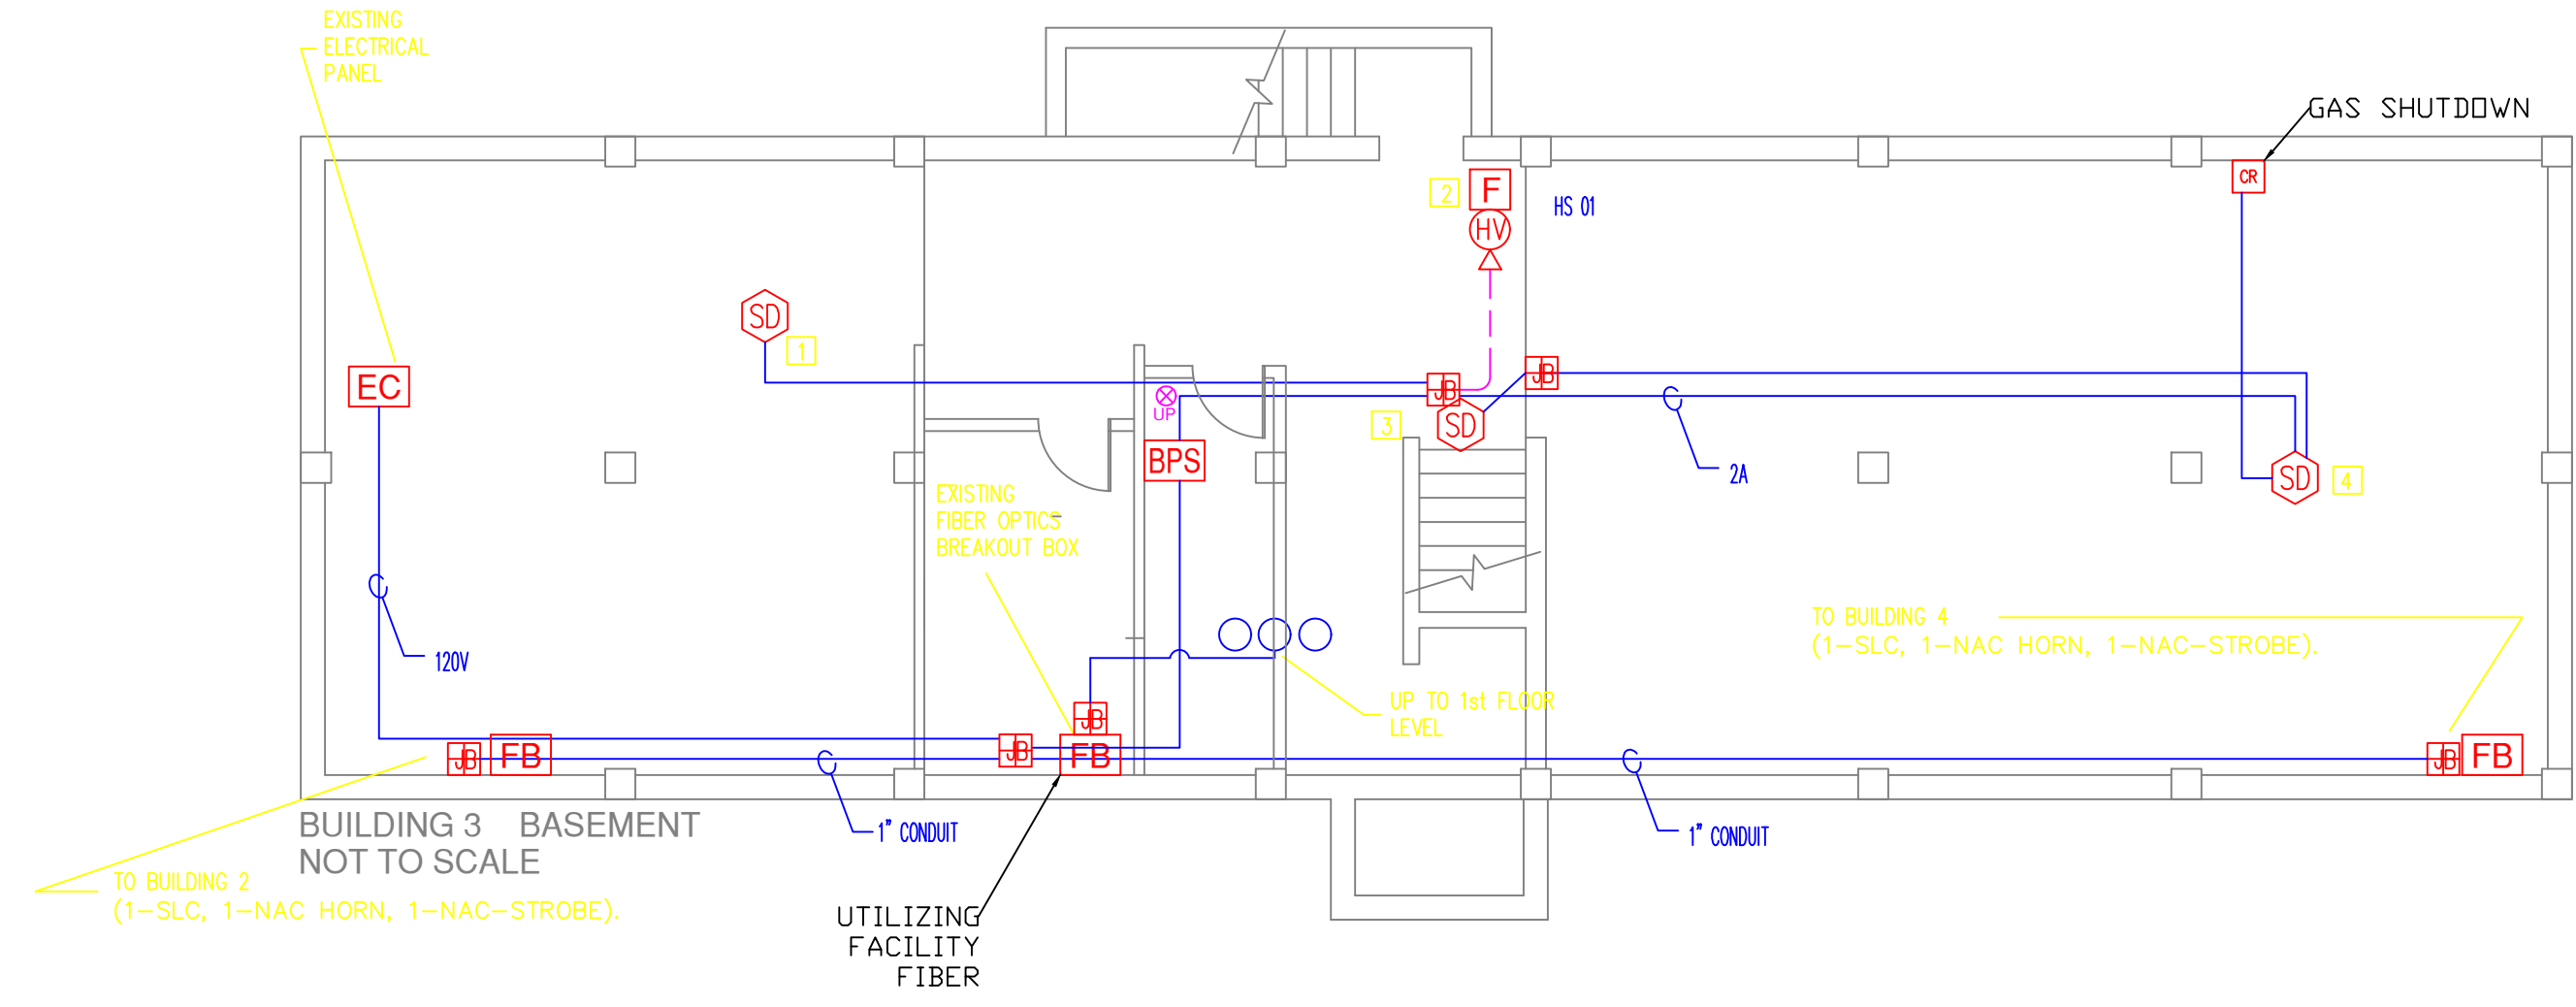

BUILDING 3 BASEMENT
NOT TO SCALE

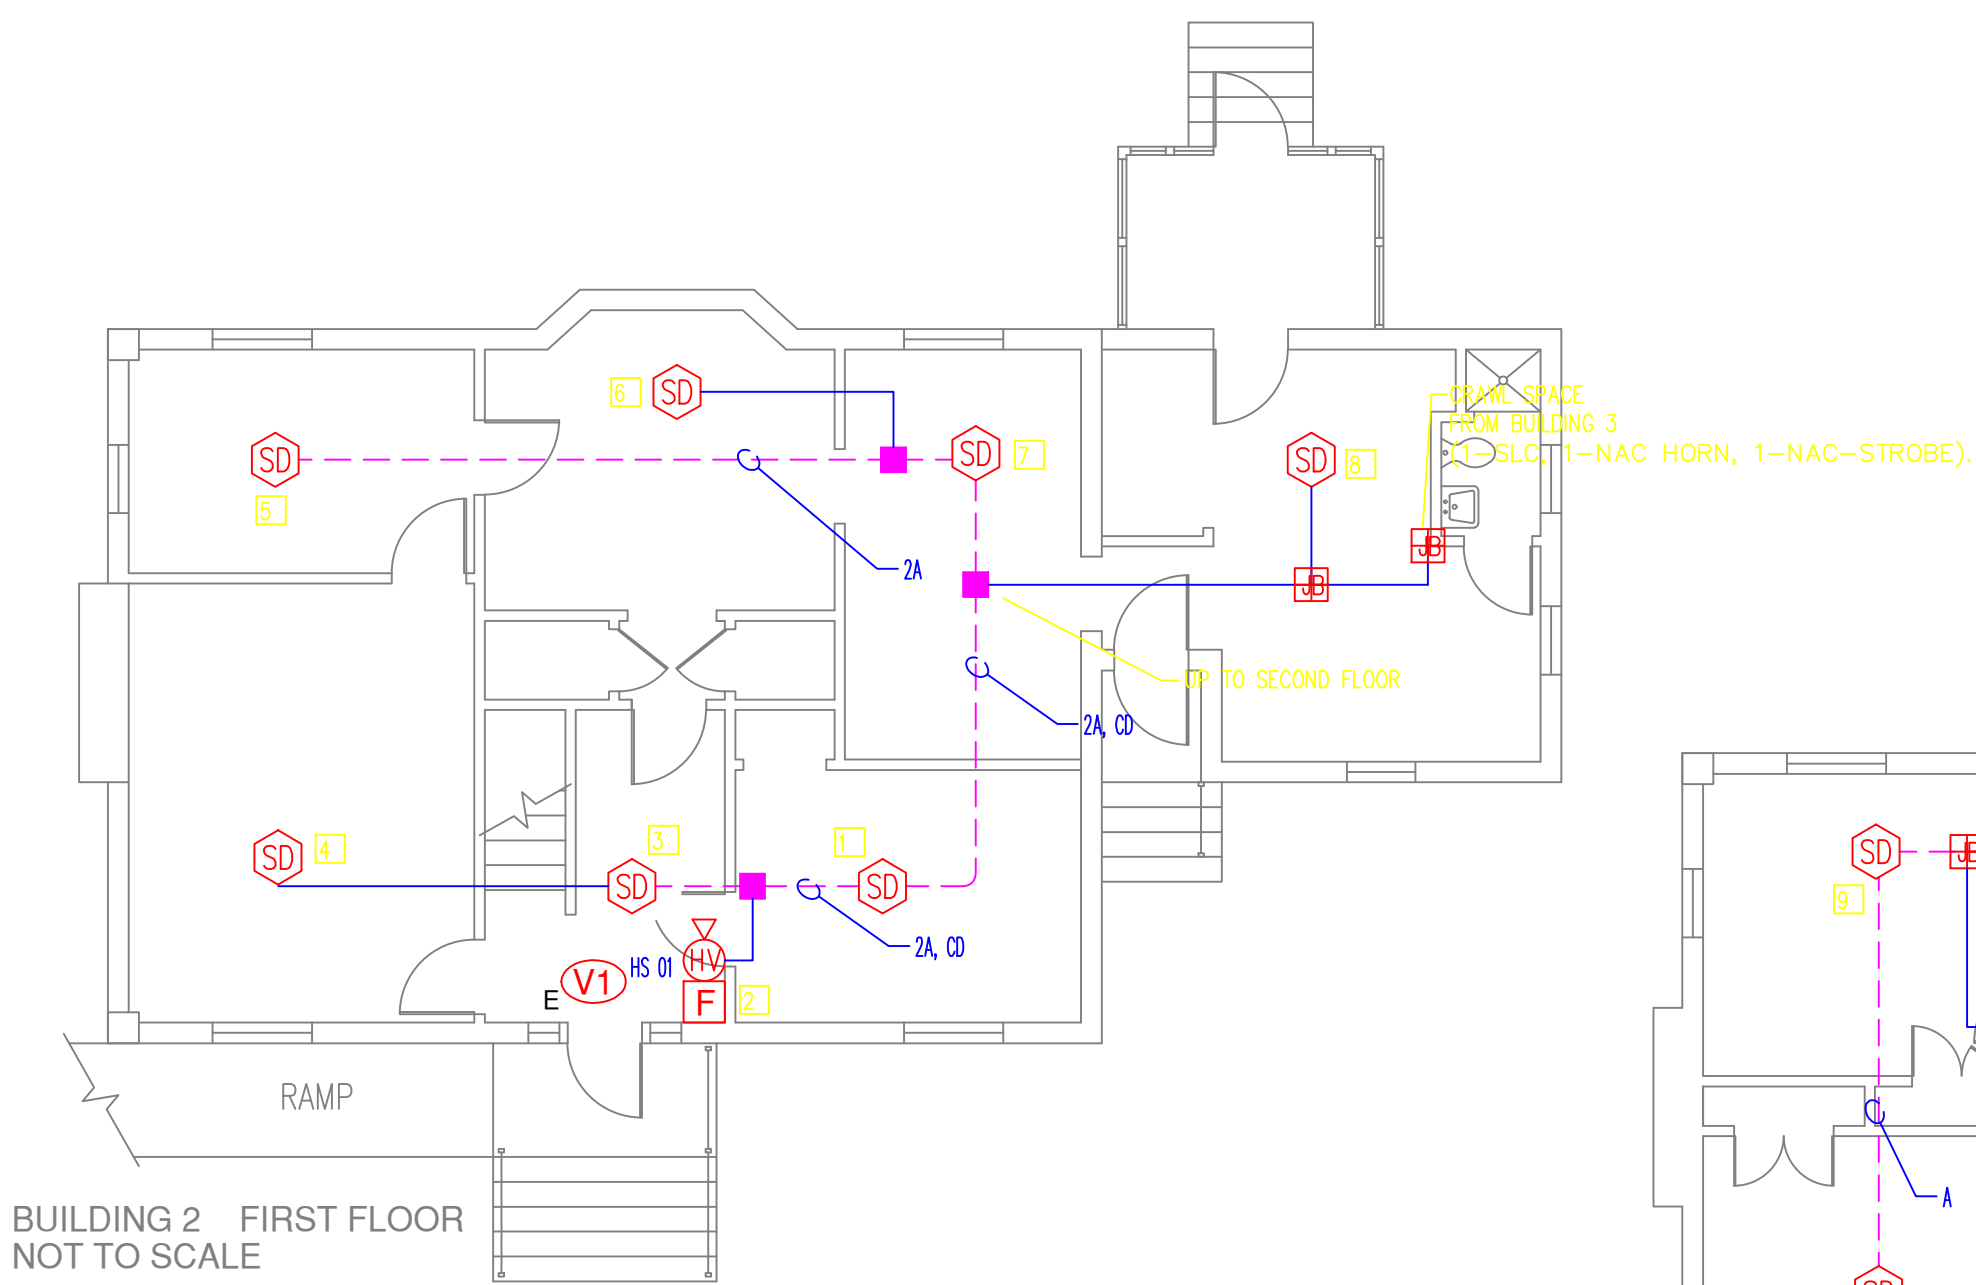

BUILDING 2 FIRST FLOOR
NOT TO SCALE

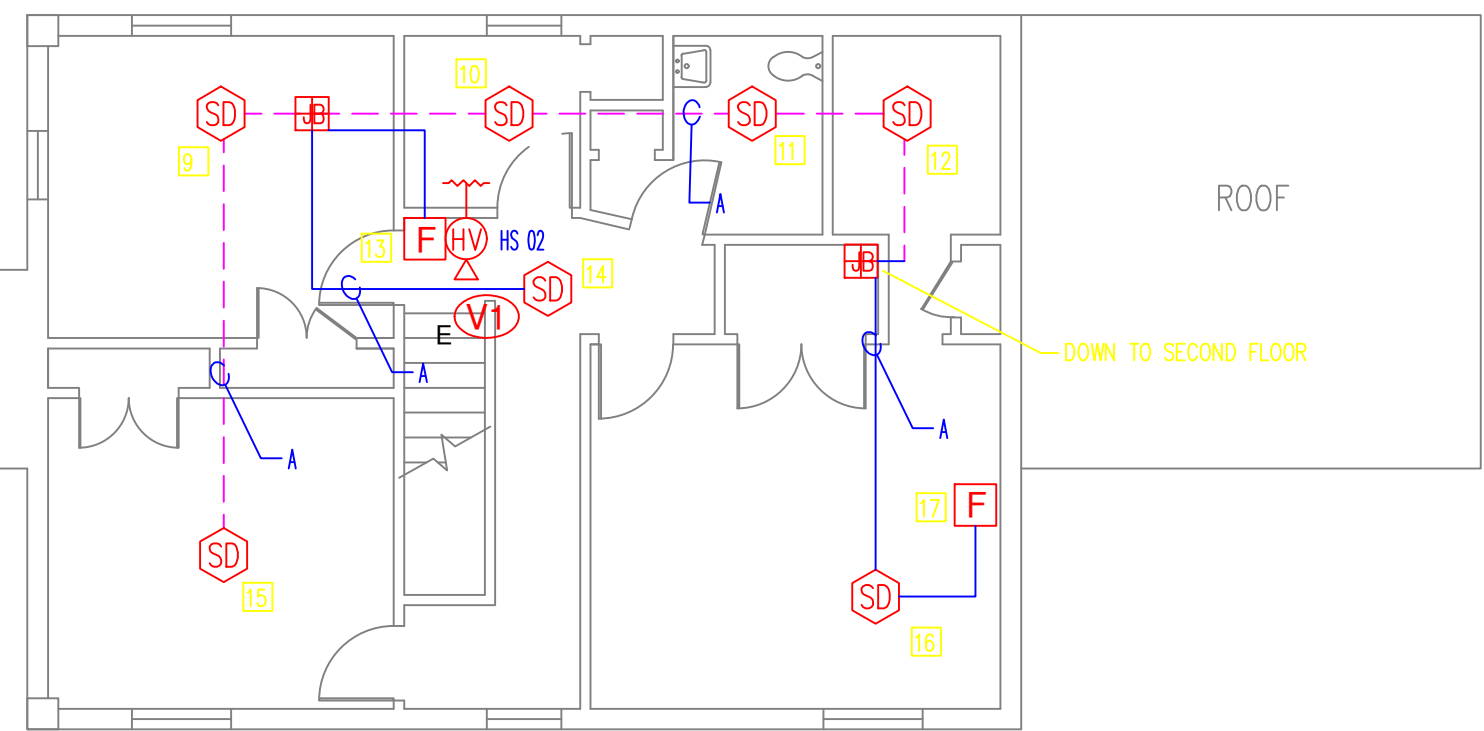

BUILDING 2 SECOND FLOOR
NOT TO SCALE

