

DEPARTMENT OF VETERANS AFFAIRS


REPLACE PATIENT WANDER GUARD SYSTEM

BUILDINGS 331 AND 360

MENLO PARK CAMPUS

795 WILLOW RD, MENLO PARK, CA 94025


PROJECT NUMBER: 640-15-114M

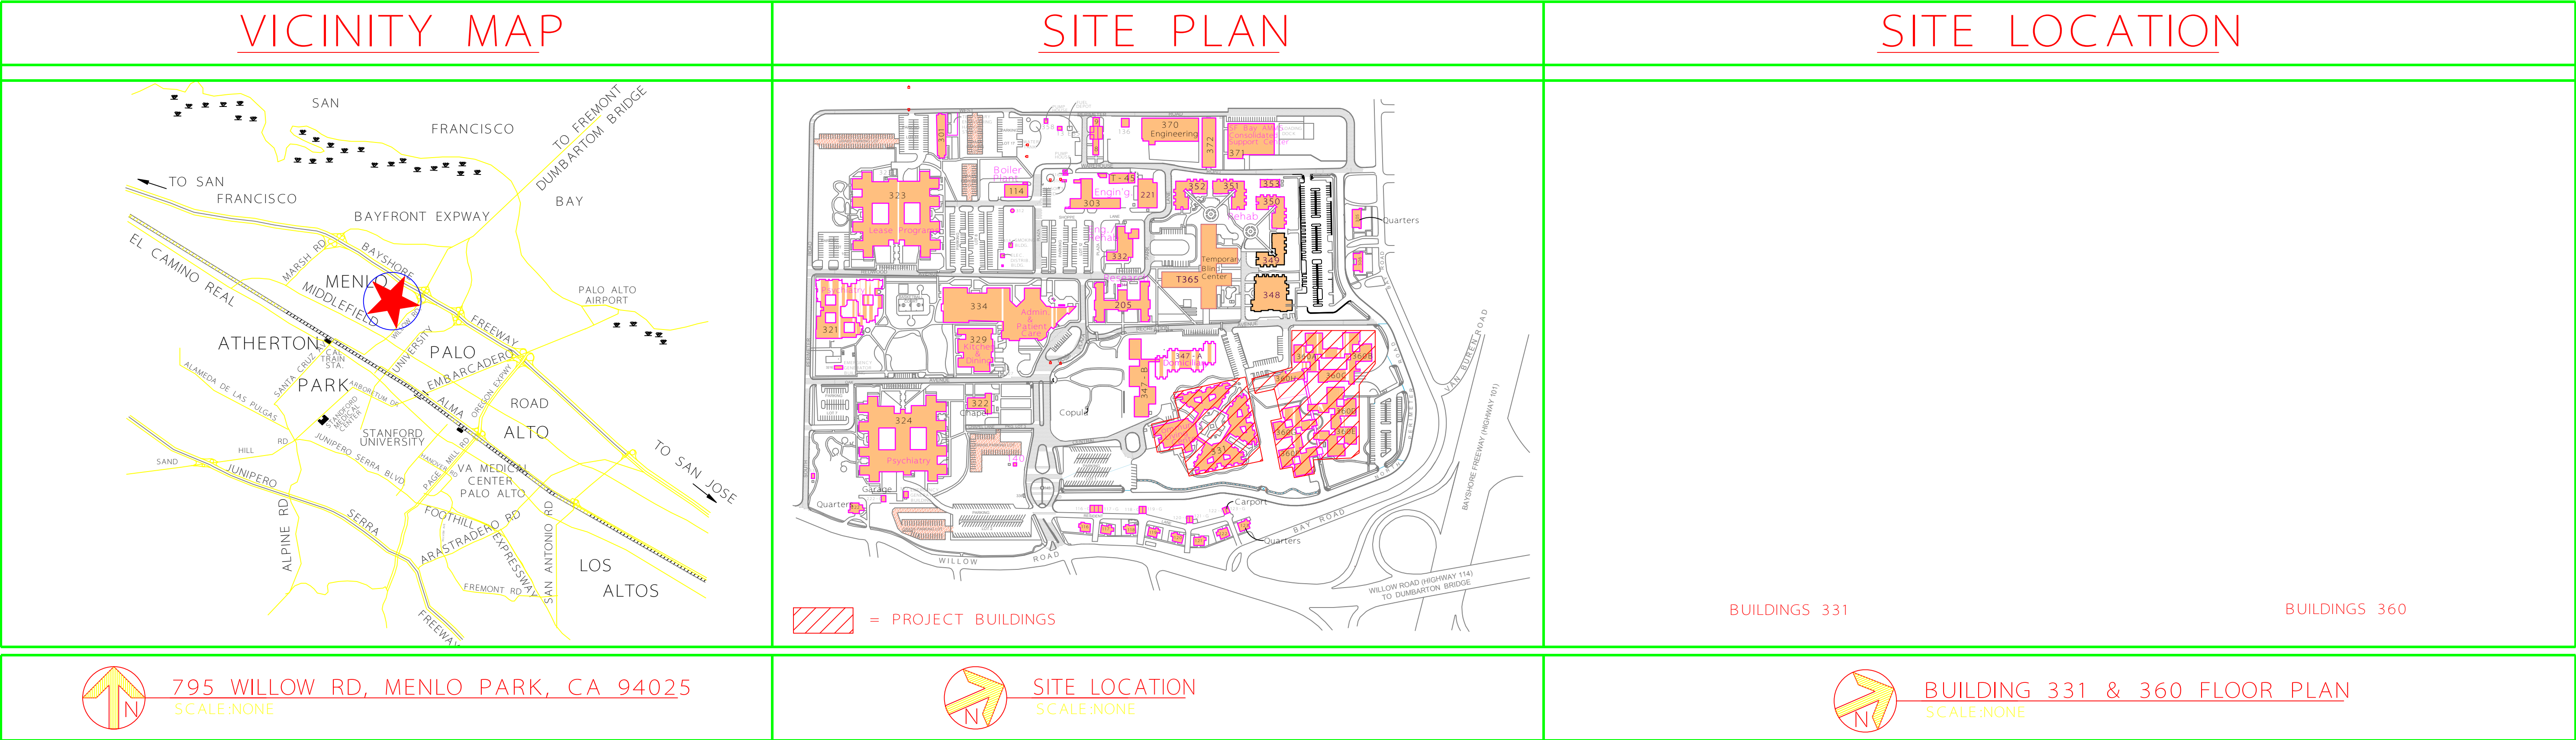

DRAWING INDEX	
NUMBER	DISCIPLINE
GENERAL	
G - 001	VICINITY MAP, SITE LOCATION, DRAWING INDEX AND PROJECT DATA
ARCHITECTURAL	
TY - 100	DESCRIPTION AND SCHEMATIC DIAGRAM PATIENT GUARDIAN SECURITY SYSTEM
TY - 101	BUILDING 331 DEVICE LOCATIONS
TY - 102	BUILDING 360 WINGS A - C DEVICE LOCATIONS
TY - 103	BUILDING 360 WINGS D - E DEVICE LOCATIONS
TY - 104	BUILDING 360 WINGS G - F DEVICE LOCATIONS
TY - 105	BUILDING 360 WING H DEVICE LOCATIONS
ELECTRICAL	
E - 101	BUILDING 331 ELECTRICAL FLOOR PLAN
E - 102	BUILDING 360 WINGS A - C ELECTRICAL POWER PLAN
E - 103	BUILDING 360 WINGS D - E ELECTRICAL POWER PLAN
E - 104	BUILDING 360 WINGS G - F ELECTRICAL POWER PLAN
E - 105	BUILDING 360 WING H ELECTRICAL POWER PLAN
E - 106	BUILDING 360 - ONE LINE DIAGRAM
E - 107	PANEL SCHEDULES
E - 108	BUILDING 331 - ONE LINE DIAGRAM

PROJECT DATA	
BUILDING 331	BUILDING 360
OCCUPANCY TYPE:	OCCUPANCY TYPE:
1 - 2	1 - 2
CONSTRUCTION TYPE:	CONSTRUCTION TYPE:
V - B	V - B
FIRE SPRINKLER STATUS:	FIRE SPRINKLER STATUS:
FULLY SPRINKLERED BUILDING	FULLY SPRINKLERED BUILDING
NUMBER OF STORIES:	NUMBER OF STORIES:
1 STORY ABOVE GRADE	1 STORY ABOVE GRADE
APPROXIMATE AREA OF WORK:	APPROXIMATE AREA OF WORK:
63,000 SF	75,400 SF

PROJECT DESCRIPTION
THE PROJECT CONSIST OF THE REPLACEMENT OF THE EXISTING PATIENT WANDER GUARD SYSTEM WITH A NEW NETWORK PATIENT GUARDIAN SECURITY SYSTEM IN BUILDINGS 331 AND 360. THIS INCLUDES INSTALLATION OF NEW CONTROLLER PACKAGES, SENSORS, ELECTRONIC MESSAGE DISPLAYS, CONTROL AND SIGNAL CABLING, POWER WIRING AND LOW VOLTAGE POWER SUPPLIES, PROGRAMMING, INTERCONNECTED DIAGRAMS AND TRAINING TO FURNISH A FULLY FUNCTIONAL PATIENT GUARDIAN SECURITY SYSTEM.
5 MONITORS WILL BE ADDED TO THE EXISTING COMPUTERS AND 6 MONITORS ARE REQUIRED FOR THE NEW COMPUTERS (2 EACH).
APPLICABLE CODES
2012 INTERNATIONAL BUILDING CODE (IBC). NFPA 2012 101 LIFE SAFETY CODE. NFPA NATIONAL FIRE CODES WITH THE EXCEPTION OF NFPA 5000 AND NFPA 900. OCCUPATIONAL, SAFETY AND HEALTH ADMINISTRATION (OSHA) STANDARDS. NATIONAL ELECTRICAL CODE 2014 (NEC). ARCHITECTURAL BARRIERS ACT ACCESSIBILITY STANDARDS (ABAAS) INCLUDING VA SUPPLEMENT, BARRIER FREE DESIGN GUIDE (PG-18-13). THE PROVISION FOR CONSTRUCTION AND SAFETY SIGNS. STATED IN THE GENERAL REQUIREMENTS SECTION 01010 OF THE VA MASTER CONSTRUCTION. VA DESIGN AND CONSTRUCTION PROCEDURES PG-18-3. 2014 OIT VA SPECIFICATION

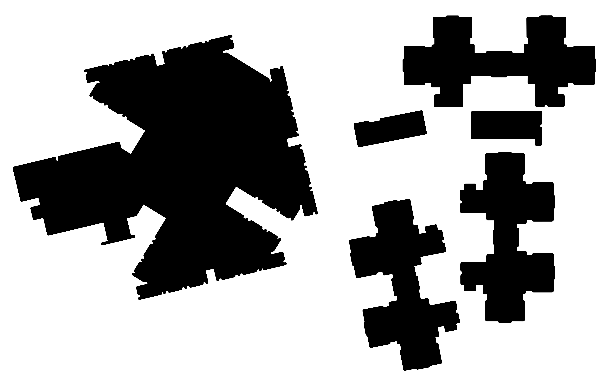

GENERAL
VICINITY MAP, SITE LOCATION,
DRAWING INDEX AND PROJECT DATA

331, 360

G - 001

L. RIOS C. MAYBURY