




- GENERAL NOTES:**
- DISCREPANCIES IN FINISH DESIGNATIONS AND COLOR NUMBERS AND/OR DESCRIPTIONS MUST BE BROUGHT UP TO THE ATTENTION OF THE ARCHITECT FOR RESOLUTION.
 - ALL FINISHES SHALL BE PROVIDED AS SPECIFIED; NO SUBSTITUTIONS UNLESS NOTED OTHERWISE.
 - ANY NOTE REFERRING TO "MATCH EXISTING" REQUIRES EXISTING FINISHES AND FINISH DETAILS TO BE REPLICATED IN FULL UPON COMPLETION OF WORK IN THE GIVEN AREA.
 - MILLWORK FILLER PANELS FINISHED WITH WOOD GRAIN LAMINATE SHALL HAVE THE GRAIN RUNNING IN THE SAME DIRECTION AS THE CABINET.
 - WIREWAYS, ACCESS PANELS, GRILLES, FIRE EXTINGUISHER CABINETS, ELECTRICAL PANELS, MECHANICAL DEVICES, ETC., SHALL BE FINISHED TO MATCH THE ADJACENT SURFACE.
 - SHEET FLOORING SHALL HAVE HEAT-WELDED SEAMS; WELDING ROD SHALL MATCH THE DARKER OF THE SHEET FLOORING COLORS AT THE SEAMS THAT DIVIDE TWO COLORS, UNLESS NOTED OTHERWISE.
 - INTERIOR HOLLOW METAL DOOR FRAMES AND WINDOW FRAMES SHALL BE PAINTED PTXX, GLOSS LEVEL 5 "SEMI-GLOSS", UNLESS NOTED OTHERWISE.
 - HALL PROTECTION TO BE WP1 UNLESS NOTED OTHERWISE.
 - PLASTIC LAMINATE DOORS TO BE PL1 UNLESS NOTED OTHERWISE.
 - HM DOORS TO BE PTXX, GLOSS LEVEL 5 "SEMI-GLOSS".
 - USE TRANSITION STRIP TR1 BETWEEN CARPET AND RESILIENT FLOORS UNLESS NOTED OTHERWISE.
 - WALL, SOFFIT AND CEILING PAINT FINISH TO BE GLOSS LEVEL 3 "EGG SHELL" UNLESS NOTED OTHERWISE.
 - PLASTIC LAMINATE CABINETS TO BE PL1 UNLESS NOTED OTHERWISE.
 - PLASTIC LAMINATE COUNTERTOPS/BACKSPLASHES TO BE PL2 UNLESS NOTED OTHERWISE.
 - PLASTIC LAMINATE SHELVES TO BE PL2 UNLESS NOTED OTHERWISE.
 - SOLID SURFACE COUNTERTOPS TO BE SSM1 UNLESS NOTED OTHERWISE.
 - HANDRAIL TO MATCH PL1.
 - SHOWER COLOR TO BE SELECTED FROM THE MANUFACTURER'S STANDARD COLORS.
 - WALK-OFF MAT COLORS TO BE SELECTED FROM MANUFACTURER'S STANDARD LINE OF COLORS.
 - MESH FOR PRIVACY CURTAINS TO BE SELECTED BY ARCHITECT FROM MANUFACTURER'S STANDARD LINE OF COLORS.
 - PROVIDE TAPERED MARBLE THRESHOLD BETWEEN CERAMIC FLOOR TILE AND SHEET VINYL FLOOR. TAPER FROM SHEET VINYL FLOORING UP TO TOP OF FINISHED CERAMIC SURFACE WITH MAX. 1/4" LIP.

FLOOR FINISH LEGEND

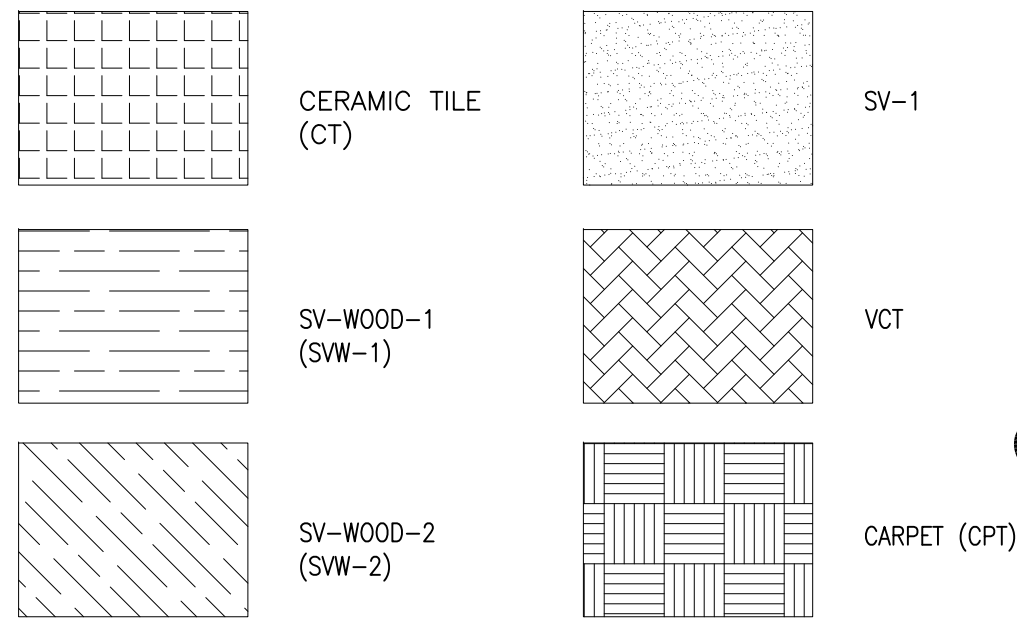

ROOM FINISH SCHEDULE											
ROOM				WALLS				CEILING		REMARKS	
ROOM NUMBER	ROOM NAME	AREA	FLOOR FINISH	BASE FINISH	NORTH WALL	SOUTH WALL	EAST WALL	WEST WALL	MATERIAL	FINISH	
COMMUNITY CENTER											
B100	CORRIDOR	818 SF	SVW-1/2	RWB-	PNT-	PNT-	PNT-	PNT-	GWB/ACT	PNT-/ACT-1	1, 2, 5
B100a	CHARTING	46 SF	SVW-1	RWB-	PNT-	PNT-	PNT-	PNT-	GWB	PNT-/ACT-1	5
B101	UNIT COORDINATOR	86 SF	SVW-1	RWB-	PNT-	PNT-	PNT-	PNT-	GWB/ACT	PNT-/ACT-1	5
B102	PRINT ROOM	54 SF	VCT-1	RWB-	PNT-	PNT-	PNT-	PNT-	GWB/ACT	PNT-/ACT-1	7
B103	PATIENT ROOM	198 SF	SVW-1	RWB-	PNT-	PNT-	PNT-	PNT-	GWB/ACT	PNT-/ACT-1	7
B104	TOILET	42 SF	CT-1	CT-	CT-	CT-	CT-	CT-	MR GWB	PNT-	8
B105	PATIENT ROOM	163 SF	SVW-1	RWB-	PNT-	PNT-	PNT-	PNT-	GWB/ACT	PNT-/ACT-1	7
B106	TOILET	43 SF	CT-1	CT-	CT/PNT	CT/PNT	CT/PNT	CT/PNT	ACT	ACT-2	6, 10
B107	JAN.	38 SF	SV-1	ICWB-	PNT-	PNT-	PNT-	PNT-	GWB	PNT-	4, 6, 10
B108	SOILED UTILITY	92 SF	SV-1	ICWB-	PNT-	PNT-	PNT-	PNT-	GWB	PNT-	4
B109	CLEAN UTILITY	67 SF	SV-1	ICWB-	PNT-	PNT-	PNT-	PNT-	GWB	PNT-	4
B110	TUB/SHOWERS	238 SF	CT-1/2	CT-	PNT-	PNT-	PNT-	PNT-	MR GWB/ACT	PNT-/ACT-2	6, 10
B111	LOCKER RM	66 SF	VCT-1	RWB-	PNT	PNT	PNT	PNT	ACT	ACT-1	
B112	CORRIDOR	1372 SF	SVW-1/2	RWB-	PNT-	PNT-	PNT-	PNT-	GWB/ACT	PNT-/ACT-1	1, 2, 3, 5
B112a	CHARTING	31 SF	SVW-1	RWB-	PNT-	PNT-	PNT-	PNT-	GWB	PNT-	5
B113	STAFF LOUNGE	135 SF	VCT-1	RWB-	PNT-	PNT-	PNT-	PNT-	GWB/ACT	PNT-/ACT-1	
B114	STAFF TOILET	48 SF	CT-1	CT-	CT/PNT	CT/PNT	CT/PNT	CT/PNT	ACT	ACT-2	6, 10
B115	PATIENT ROOM	195 SF	SVW-1	RWB-	PNT-	PNT-	PNT-	PNT-	GWB/ACT	PNT-/ACT-1	
B116	TOILET	54 SF	CT-1	CT-	CT/PNT	CT/PNT	CT/PNT	CT/PNT	ACT	ACT-2	6, 10
B117	PATIENT ROOM	181 SF	SVW-1	RWB-	PNT-	PNT-	PNT-	PNT-	GWB/ACT	PNT-/ACT-1	
B118	TOILET	47 SF	CT-1	CT-	CT/PNT	CT/PNT	CT/PNT	CT/PNT	ACT	ACT-2	6, 10
B119	EQUIPMENT STOR.	60 SF	VCT-1	RWB-	PNT-	PNT-	PNT-	PNT-	ACT	ACT-1	
B120	PATIENT ROOM	153 SF	SVW-1	RWB-	PNT-	PNT-	PNT-	PNT-	GWB/ACT	PNT-/ACT-1	
B121	PATIENT ROOM	176 SF	SVW-1	RWB-	PNT-	PNT-	PNT-	PNT-	GWB/ACT	PNT-/ACT-1	
B122	TOILET	45 SF	CT-1	CT-	CT/PNT	CT/PNT	CT/PNT	CT/PNT	MR GWB/ACT	PNT-/ACT-1	2, 6, 10
B123	PATIENT ROOM	171 SF	SVW-1	RWB-	PNT-	PNT-	PNT-	PNT-	GWB/ACT	PNT-/ACT-1	
B124	PARLOR	38 SF	CPT-1	RWB-	PNT-	PNT-	PNT-	PNT-	GWB/ACT	PNT-/ACT-1	1, 2, 3, 5
B125	PATIENT ROOM	166 SF	SVW-1	RWB-	PNT-	PNT-	PNT-	PNT-	GWB/ACT	PNT-/ACT-1	
B126	TOILET	41 SF	CT-1	CT-	CT/PNT	CT/PNT	CT/PNT	CT/PNT	MR GWB/ACT	PNT-/ACT-2	6, 10
B127	PATIENT ROOM	264 SF	SVW-1	RWB-	PNT-	PNT-	PNT-	PNT-	GWB/ACT	PNT-/ACT-1	
B128											
B129	PATIENT ROOM	194 SF	SVW-1	RWB-	PNT-	PNT-	PNT-	PNT-	GWB/ACT	PNT-/ACT-1	
B130	TOILET	44 SF	CT-1	CT-	CT/PNT	CT/PNT	CT/PNT	CT/PNT	ACT	ACT-1	
B131	PATIENT ROOM	205 SF	SVW-1	RWB-	PNT-	PNT-	PNT-	PNT-	GWB/ACT	PNT-/ACT-1	
B132	TOILET	78 SF	CT-1	CT-	CT/PNT	CT/PNT	CT/PNT	CT/PNT	MR GWB/ACT	PNT-/ACT-2	6, 9, 10
B133											
B134	LINEN STORAGE	71 SF	VCT-1	RWB-	PNT-	PNT-	PNT-	PNT-	ACT	ACT-1	
B136	COUNTRY KITCHEN	182 SF	SVW-1	RWB-	PNT-	PNT-	PNT-	PNT-	GWB/ACT	PNT-/ACT-1	
B137	DINING	491 SF	SVW-1/2	RWB-	PNT-	PNT-	PNT-	PNT-	GWB/ACT	PNT-/ACT-1	1, 2, 3, 5
B138	LOUNGE	60 SF	CPT-1	RWB-	PNT-	PNT-	PNT-	PNT-	GWB	PNT-	1, 3, 5
B139	TOILET	45 SF	CT-1	CT-	CT/PNT	CT/PNT	CT/PNT	CT/PNT	ACT	ACT-2	6, 10
B140	SPD.	55 SF	SV-1	ICWB-	PNT-	PNT-	PNT-	PNT-	GWB	PNT-	4
B141	PATIENT ROOM	181 SF	SVW-1	RWB-	PNT-	PNT-	PNT-	PNT-	GWB/ACT	PNT-/ACT-1	
B142	PATIENT ROOM	167 SF	SVW-1	RWB	PNT-	PNT-	PNT-	PNT-	GWB/ACT	PNT-/ACT-1	
B143	TOILET	45 SF	CT-1	CT-	CT/PNT	CT/PNT	CT/PNT	CT/PNT	ACT	ACT-2	6, 10
B144	TOILET	51 SF	CT-1	CT-	CT-	CT-	CT-	CT-	MR GWB	PNT-	8
B145	PATIENT ROOM	224 SF	SVW-1	RWB-	PNT-	PNT-	PNT-	PNT-	GWB/ACT	PNT-/ACT-1	7
B146	PATIENT ROOM	169 SF	SVW-1	RWB-	PNT-	PNT-	PNT-	PNT-	GWB/ACT	PNT-/ACT-1	
B147	TOILET	44 SF	CT-1	CT-	CT/PNT	CT/PNT	CT/PNT	CT/PNT	ACT	ACT-2	6, 10
B148	PARLOR	75 SF	CPT-1	RWB-	PNT-	PNT-	PNT-	PNT-	GWB	PNT-	3, 5
B149	CORRIDOR	231 SF	SVW-1/2	RWB-	PNT-	PNT-	PNT-	PNT-	GWB/ACT	PNT-/ACT-1	2, 3
B149a	CHARTING	47 SF	SVW-1	RWB-	PNT-	PNT-	PNT-	PNT-	GWB	PNT-	5
B150											
B152	MEDS/MEDS CART	110 SF	SV-1	ICWB-	PNT-	PNT-	PNT-	PNT-	GWB	PNT-	4
B153	PATIENT ROOM	155 SF	SVW-1	RWB-	PNT-	PNT-	PNT-	PNT-	GWB/ACT	PNT-/ACT-1	
B154											
B155	TOILET	57 SF	CT-1	CT-	CT/PNT	CT/PNT	CT/PNT	CT/PNT	MR GWB/ACT	PNT-/ACT-2	6, 10
B156	PATIENT ROOM	162 SF	SVW-1	RWB-	PNT-	PNT-	PNT-	PNT-	GWB/ACT	PNT-/ACT-1	
B157	PATIENT ROOM	164 SF	SVW-1	RWB-	PNT-	PNT-	PNT-	PNT-	GWB/ACT	PNT-/ACT-1	
B158	TOILET	53 SF	CT-1	CT-	CT/PNT	CT/PNT	CT/PNT	CT/PNT	ACT	ACT-2	6, 10
B159	TOILET	53 SF	CT-1	CT-	CT/PNT	CT/PNT	CT/PNT	CT/PNT	ACT	ACT-2	6, 10
B160	PATIENT ROOM	156 SF	SVW-1	RWB-	PNT-	PNT-	PNT-	PNT-	GWB/ACT	PNT-/ACT-1	

- REMARKS:**
- ACCENT WALL AND/OR FLOOR COLORS/PATTERNS OCCUR IN THIS ROOM.
 - REFER TO FINISH PLAN FOR ACCENT COLOR AND MATERIAL LOCATIONS, FLOOR PATTERNS, ETC.
 - REFER TO AS-301 BUILDING SECTIONS FOR CT- WALL ACCENT MATERIAL. PROVIDE CT- WALL BASE AT THESE LOCATIONS UNLESS INDICATED OTHERWISE.
 - PROVIDE 6" INTEGRAL COVE WALL BASE.
 - REFER TO AS-301 BUILDING SECTIONS, DETAIL 4/AS-DE-501 AND FINISH PLAN FOR ACROVIN WAINSCOT AND HAND/ CRASH RAIL.
 - PROVIDE M.R. GWB. FOR WALLS IN WET LOCATIONS.
 - BARIATRIC PATIENT ROOM
 - BARIATRIC TOILET ROOM W/ SHOWER. PROVIDE MR GWB. FOR WALLS AND CEILING.
 - TOILET ROOM W/ SHOWER. PROVIDE MR GWB. CEILING AT SHOWER AND MR ACT FOR REMAINDER OF CEILING. REFER TO AS-310 REFLECTED CEILING PLAN.
 - PROVIDE MR ACT IN THIS ROOM.

MATERIAL SELECTION SCHEDULE		
ABBR.	MATERIAL	REMARKS
PL-1	PLASTIC LAMINATE	
PL-2	PLASTIC LAMINATE	
SVW-1	SHEET VINYL, WOOD #1	
SVW-2	SHEET VINYL, WOOD #2	
SV-1	SHEET VINYL	
SS-1	SOLID SURFACE	
CT-1	CERAMIC TILE	
CT-2	CERAMIC TILE	
VCT-1	VINYL TILE	
VCT-2	VINYL TILE	
CPT-1	CARPET	
PNT-1	PAINT	
PNT-2	PAINT	
PNT-3	PAINT	
PNT-4	PAINT	
VWC-1	VINYL WALL COVERING	
VWC-2	VINYL WALL COVERING	
WNSC-1	WAINSCOT	
WNSC-2	WAINSCOT	
WNSC-3	WAINSCOT	
WNSC-4	WAINSCOT	
ACT-1	ACROVIN CEILING TILE	
ACT-2	MR ACROVIN CEILING TILE	

100% Submission

7/02/10

90% Submission

6/27/10

60% Submission

4/22/10

Revisions

Date

VA WESTERN NEW YORK HEALTHCARE SYSTEM

3495 BAILEY AVENUE

BUFFALO, NEW YORK 14215

URS

BUFFALO, NY.,

77 GOODSELL ST

716-856-5636

Architect

stamp

CARDIOLOGY

DATE

ENGINEERING MANAGER

DATE

INFECTION CONTROL

DATE

CARELINE MANAGER

DATE

SAFETY OFFICER

DATE

CHIEF OF STAFF

DATE

Drawing Title

SECOND FLOOR FINISH

PALN & ROOM FINISH

SCHEDULE

Project Title

RENOVATION OF BLDG #1,

2ND FLOOR, B-WARD

Date

JULY 2, 2010 (UPDATED 10/07/10)

Station No.

528

Building Number

1

Checked

JAC

Drawn

AMA

Location

V.A.M.C. BATAVIA, NEW YORK

09-352 AS-602

Office of Facilities

Department of Veterans Affairs