


one eighth inch = one foot
one quarter inch = one foot
three eighths inch = one foot
one half inch = one foot
three quarters inch = one foot
one inch = one foot
one and one half inches = one foot
two inches = one foot
three inches = one foot

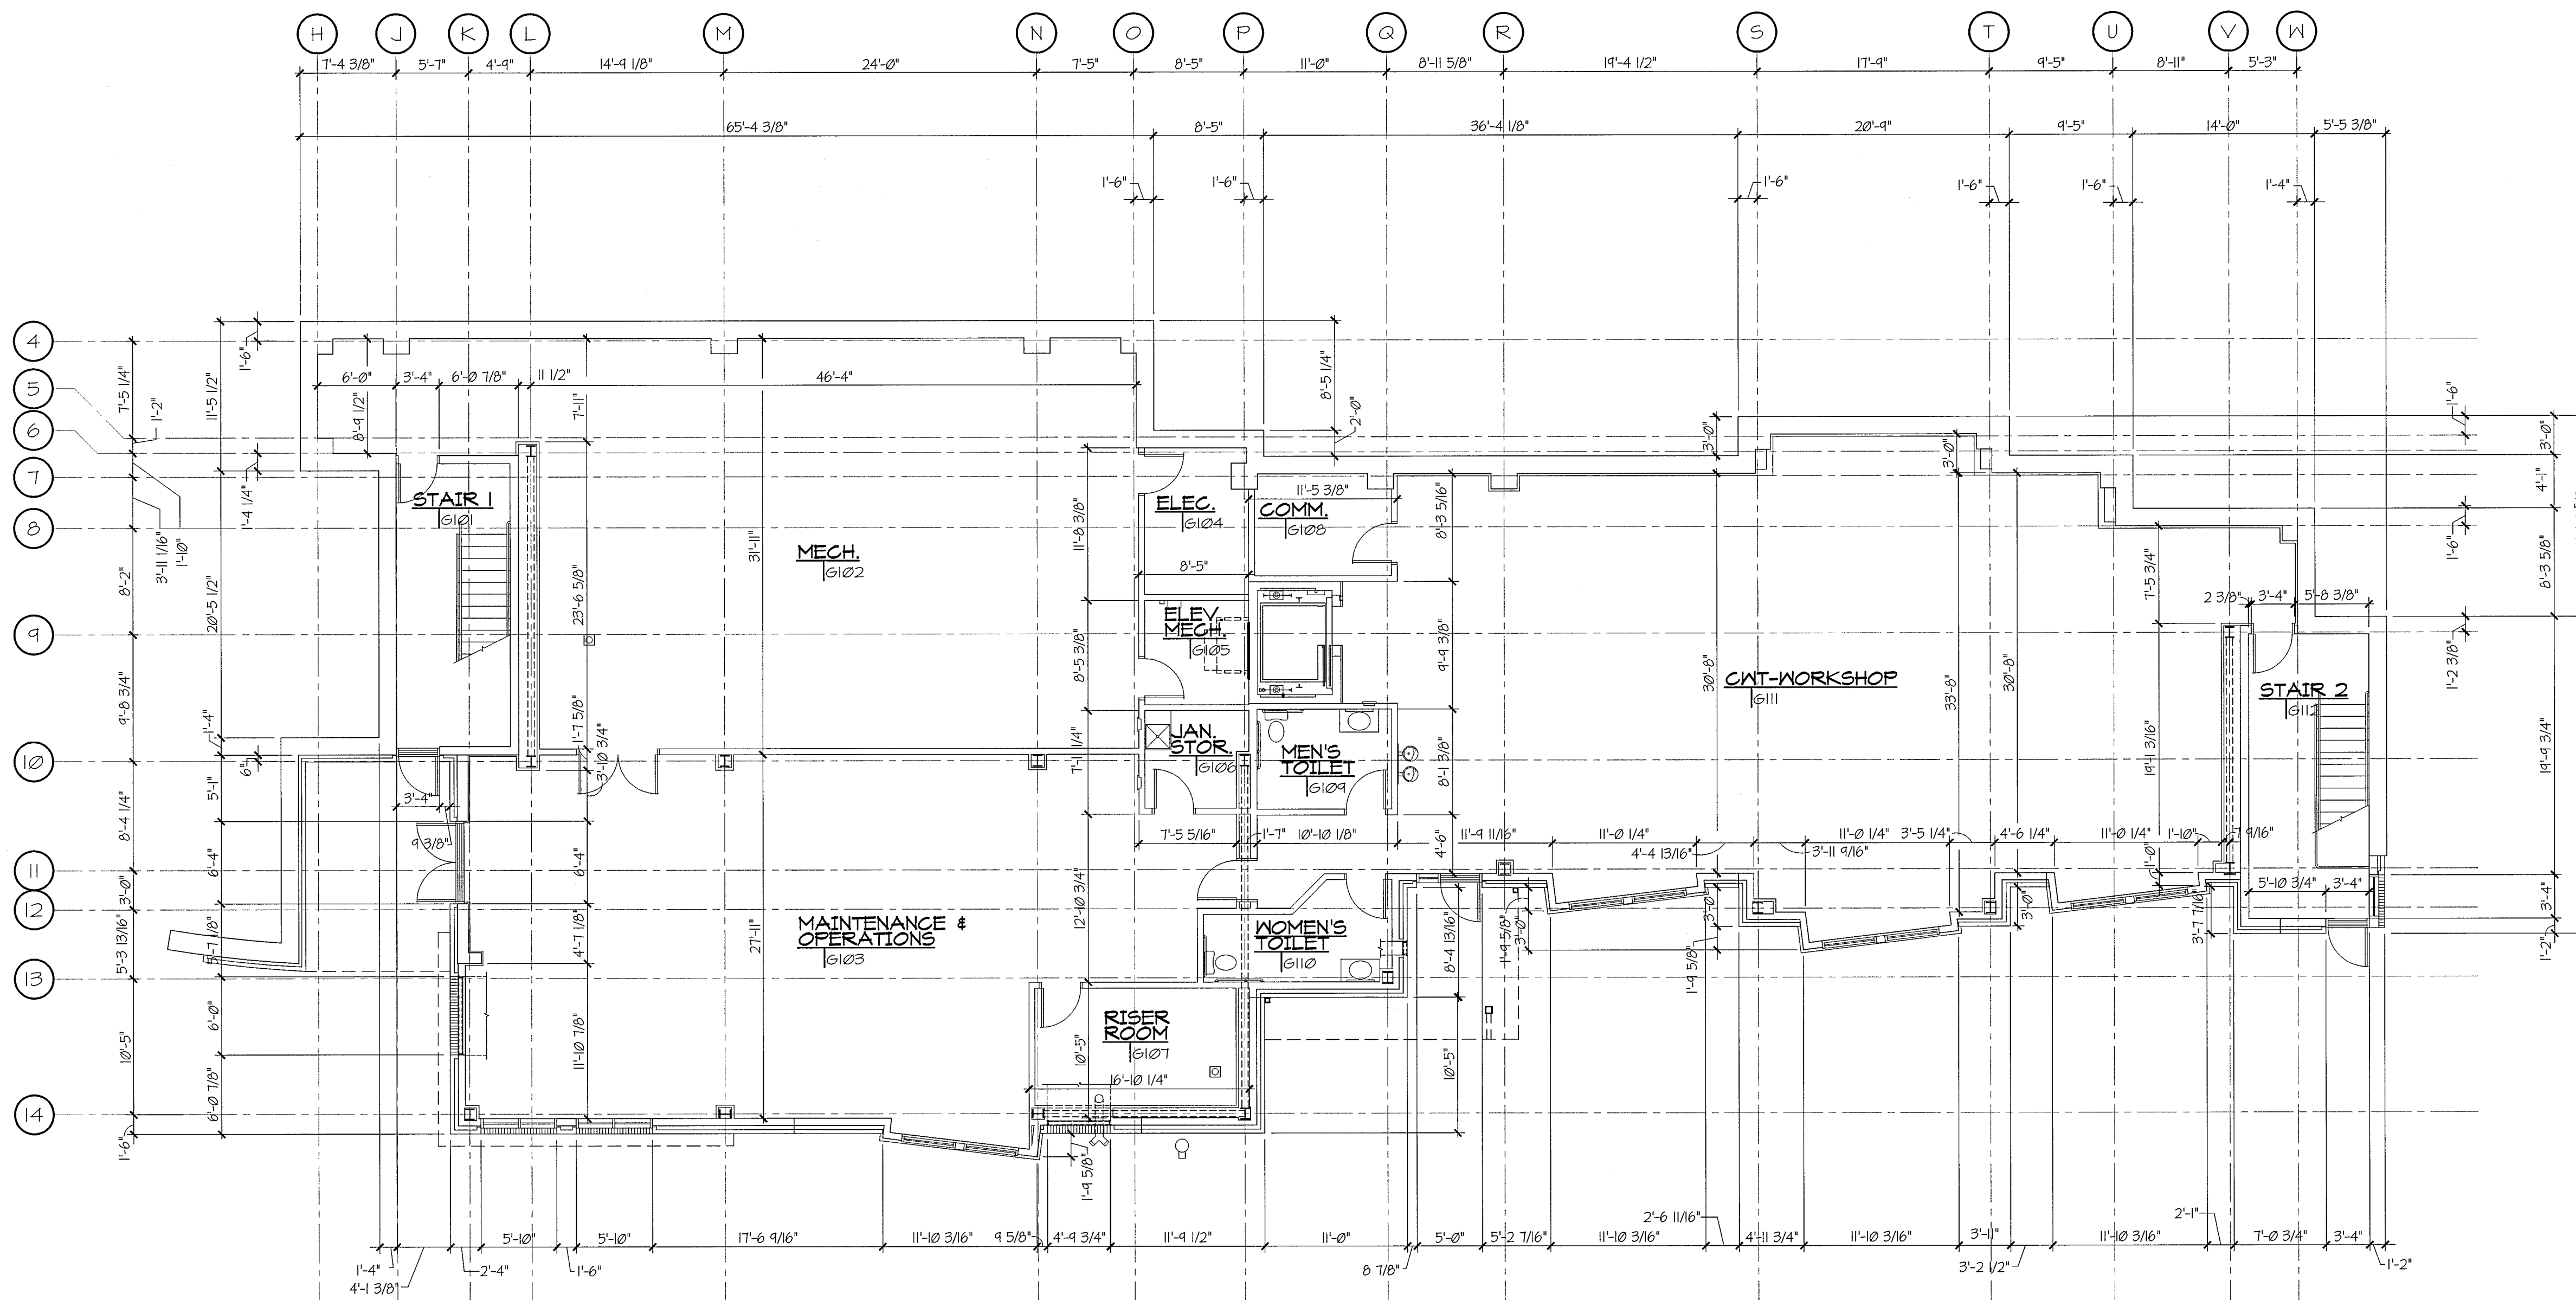

GROUND FLOOR DIMENSION PLAN

Revisions	Date

CONSULTANTS:



ARCHITECT/ENGINEERS:

SFCS Architecture Engineering Planning Interiors

SFCS Inc. • 305 South Jefferson Street
Roanoke, Virginia 24011.2003
540.344.6664 • Fax 540.343.6925
www.sfcs.com

ANDERSON & ASSOCIATES, INC.
Professional Design Services
www.andassoc.com

180 Ashmore Dr.
Beckley, VA 24800
540.522.8982

Drawing Title GROUND FLOOR DIMENSION PLAN
Approved: Project Director

Project Title Adult Day Care Building VA Medical Center Comm No. 10110.00
Location Beckley, West Virginia
Date 08/05/2011
Checked -
Drawn MCA

Project Number VA246-P-0568
Building Number -
Drawing Number A14 Dwg. 21 of 77

Office of
Construction
and Facilities
Management

Department of
Veterans Affairs