



# HEAD & JAMB DETAILS

1 1/2" = 1'-0"

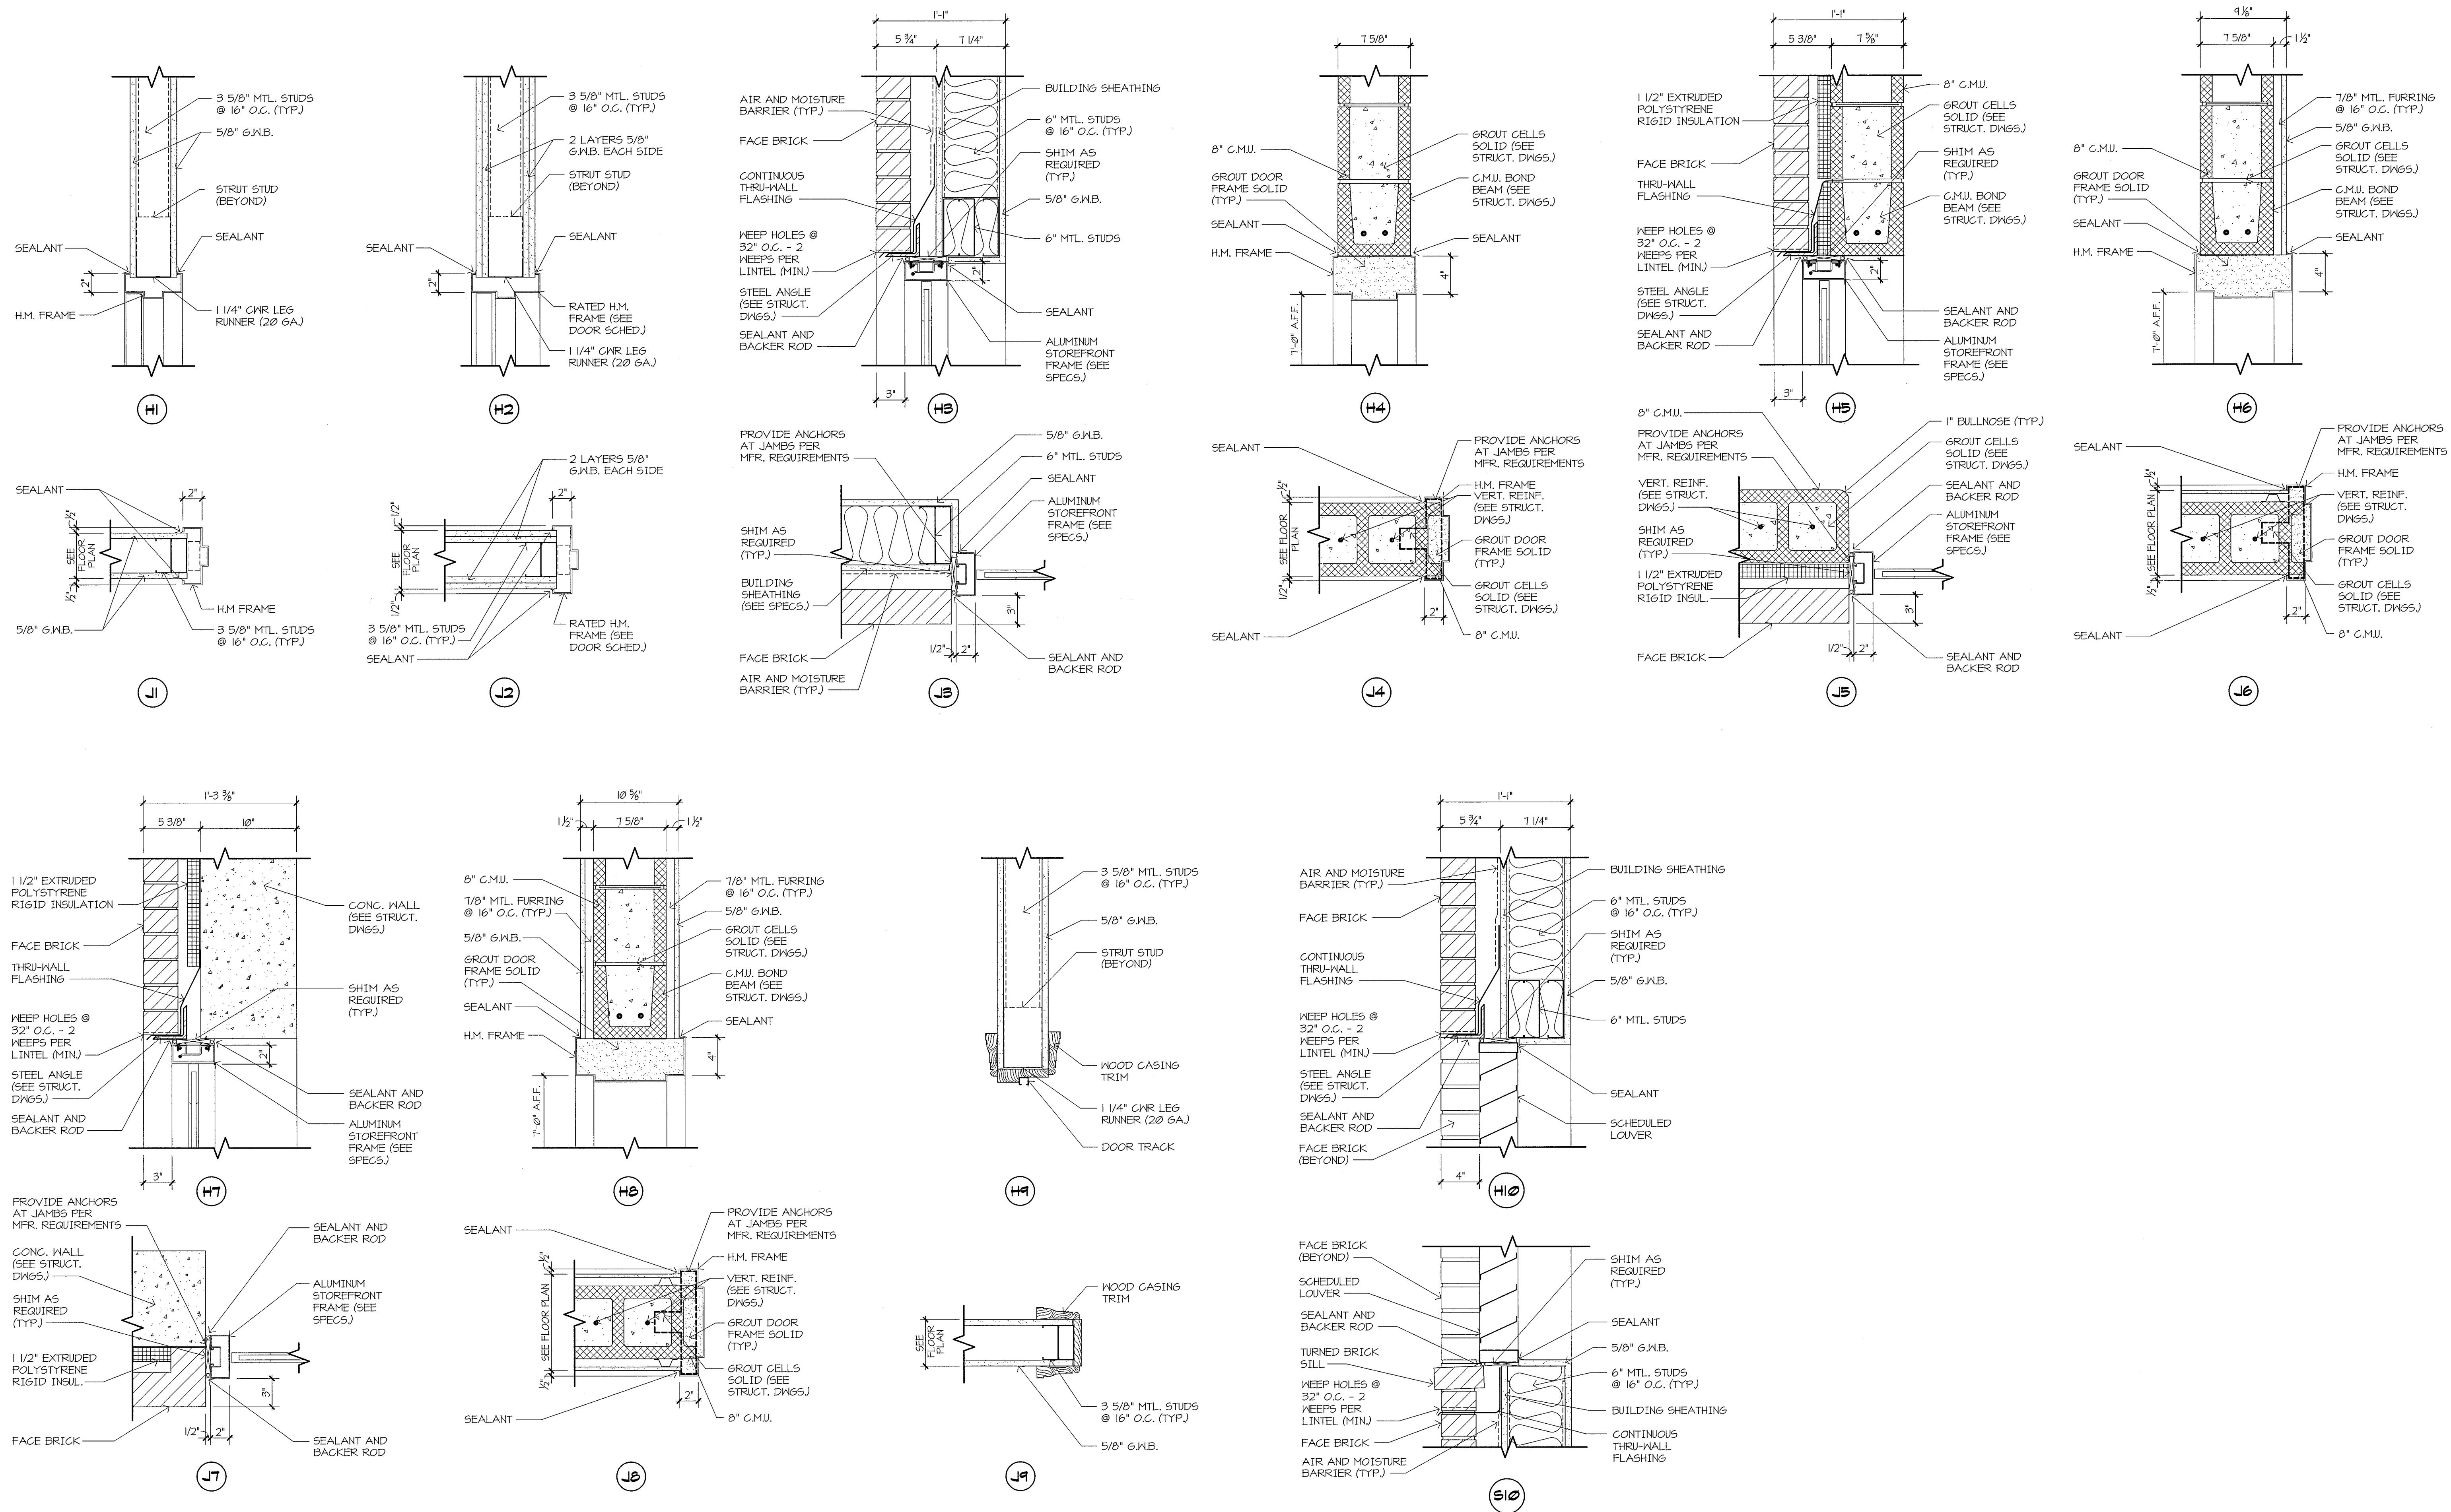

Revisions	Date

CONSULTANTS:

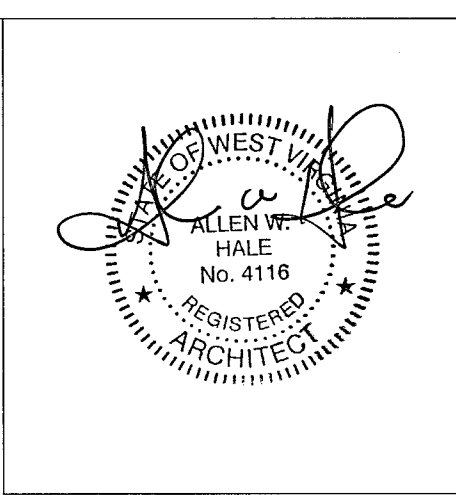

**ARCHITECT/ENGINEERS:**

**SFCs**

SFCs Inc. ■ 305 South Jefferson Street  
Roanoke, Virginia 24011.2003  
540.344.6664 • Fax 540.343.6925  
www.sfcsc.com

**ANDERSON & ASSOCIATES, INC.**  
100 Andrew St.  
Blacksburg, VA 24060  
540-852-5592

Drawing Title
<b>DOOR AND LOUVER DETAILS</b>
Approved Project Director

Project Title
<b>Adult Day Care Building VA Medical Center Comm No. 1010.00</b>
Location
<b>Beckley, West Virginia</b>
Date
08/05/2011
Checked
Drawn
ABC

Project Number
<b>VA246-P-0568</b>
Building Number
Drawing Number
<b>A4.2</b>
Dwg. 28 of 77

**Office of  
Construction  
and Facilities  
Management**

**Department of  
Veterans Affairs**