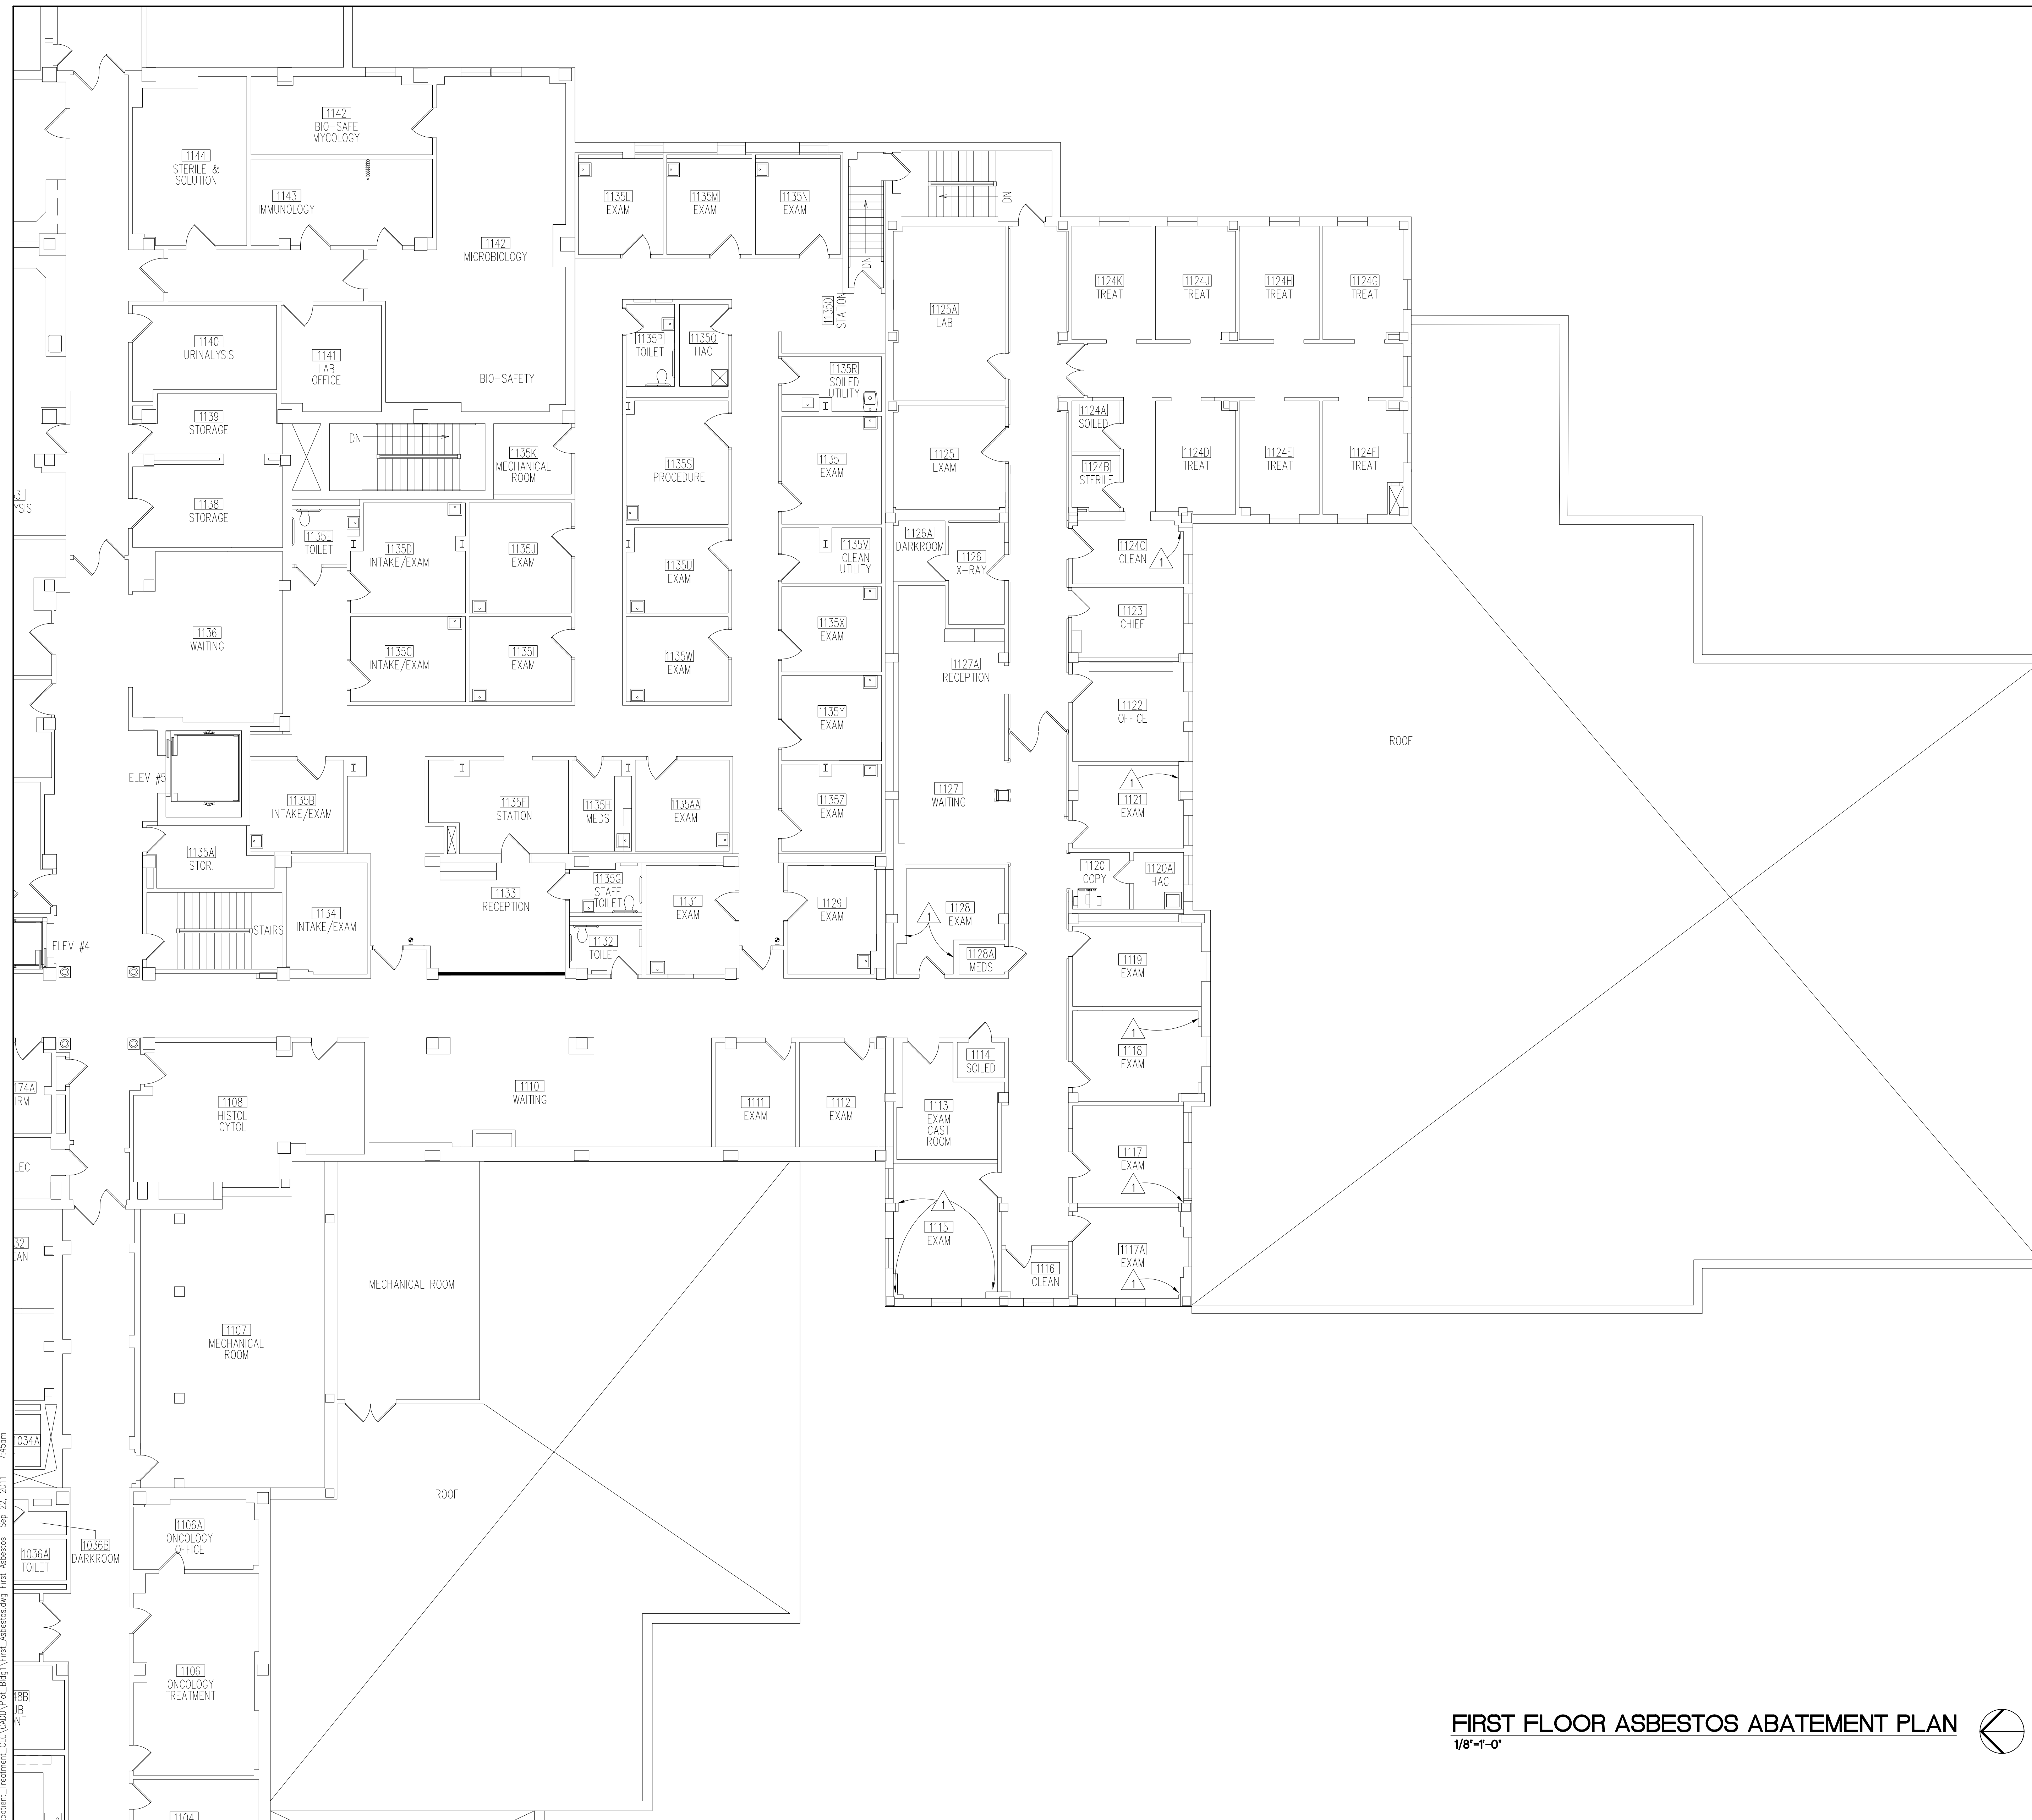


GENERAL CONTRACTOR NOTES

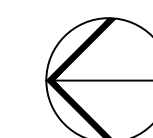
1. PROVIDE SOLID BARRIER WALLS BETWEEN RENOVATION AREAS AND OCCUPIED AREAS AS REQUIRED.
2. REMOVE ALL MOVABLE OBJECTS WITHIN SCHEDULED ABATEMENT AREAS PRIOR TO COMMENCEMENT OF ABATEMENT ACTIVITIES.
3. PROVIDE TEMPORARY HOSE CONNECTIONS, APPROPRIATE DRAIN CONNECTIONS AND ELECTRICAL PANEL FOR ABATEMENT CONTRACTOR, (ENSURE PANEL IS CONNECTED TO EMERGENCY GENERATOR.)

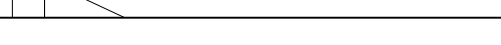
 
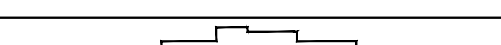
1. COORDINATE LOCKOUT OF AIR HANDLING UNITS AND EXHAUST FANS WITH THE VA AND MECHANICAL CONTRACTOR PRIOR TO CONDUCTING ABATEMENT ACTIVITIES. IF LOCKOUT OF THE HVAC SYSTEM IS NOT POSSIBLE, SEAL ALL INTAKE AND EXHAUST AIRWAYS, REPAIR OR REPLACE DAMAGED DUCTWORK, AND INSTALL 6-MIL POLY OR REMOVE DIFFUSERS AND CAP SUPPLY AND RETURN DUCTS. SEAL ANY SEAMS IN HVAC SYSTEM COMPONENTS THAT PASS THROUGH THE REGULATED AREA.
2. ALL TEMPORARY WATER SERVICE CONNECTIONS MUST INCLUDE A BACKFLOW PREVENTER, BE COORDINATED WITH GENERAL CONTRACTOR AND MET WITH VA APPROVAL.
3. CONTRACTOR WILL ABATE ALL ACM IN SPECIFIED AREAS IN ACCORDANCE WITH SPECIFICATION SECTIONS 02-82-13.1.3.
4. NOTE 12" FLOOR TILE AND MASTIC TO REMAIN AT EXAM 1121.

1 PIPE INSULATION 200 LINEAL FEET



FIRST FLOOR ASBESTOS ABATEMENT PLAN
1/8"=1'-0"



 <div>Dept. of Veterans Affairs Medical Center 2101 Elm Street North Fargo, ND 58102</div>		 <div>IMAGE GROUP INC. 403 CENTER AVENUE, SUITE 300 MOORHEAD, MN 56560</div>		IMAGE GROUP INC. Architecture & Interiors SOLLEN & LARSON ENGINEERING, Structural Engineers OBERMILLER NELSON ENGINEERING, Mechanical Engineers MEN ENGINEERS, Civil & Electrical Engineers TRIO ENVIRONMENTAL, Environmental Consultants		<div>I hereby certify that this plan specification, or report was prepared by me or under my direct supervision, and that I am duly Certified Asbestos Abatement Project Designer under the laws of the state of North Dakota.</div> <div><i>Handwritten Signature</i> Date 9/19/2011 Cert. No. 259</div>		 <div>KEY PLAN</div>		<div>Drawing Title</div> <div>FIRST FLOOR ASBESTOS ABATEMENT PLAN</div>		<div>Project Title</div> <div>VA MEDICAL CENTER BUILDING 1 ADDITIONAL OUTPATIENT TREATMENT SPACE</div>		<div>Date</div> <div>SEPTEMBER 19, 2011</div>	
Revisions		Date		VA Project No. 437-310		Contract No. VA263-P-0967 VA263-C-		Designed By RM		Checked By RM		Drawn By KS		AS SHOWN	
				Bldg. No. 1		AutoCAD File Name		Location VA MEDICAL CENTER FARGO, ND				Drawing No. AB1		Dwg. 25 of 83	

Department of Veterans Affairs