



three inches = one foot
one and one half inches = one foot
one inch = one foot
three quarters inch = one foot
one half inch = one foot
three eighths inch = one foot
one quarter inch = one foot
one eighth inch = one foot

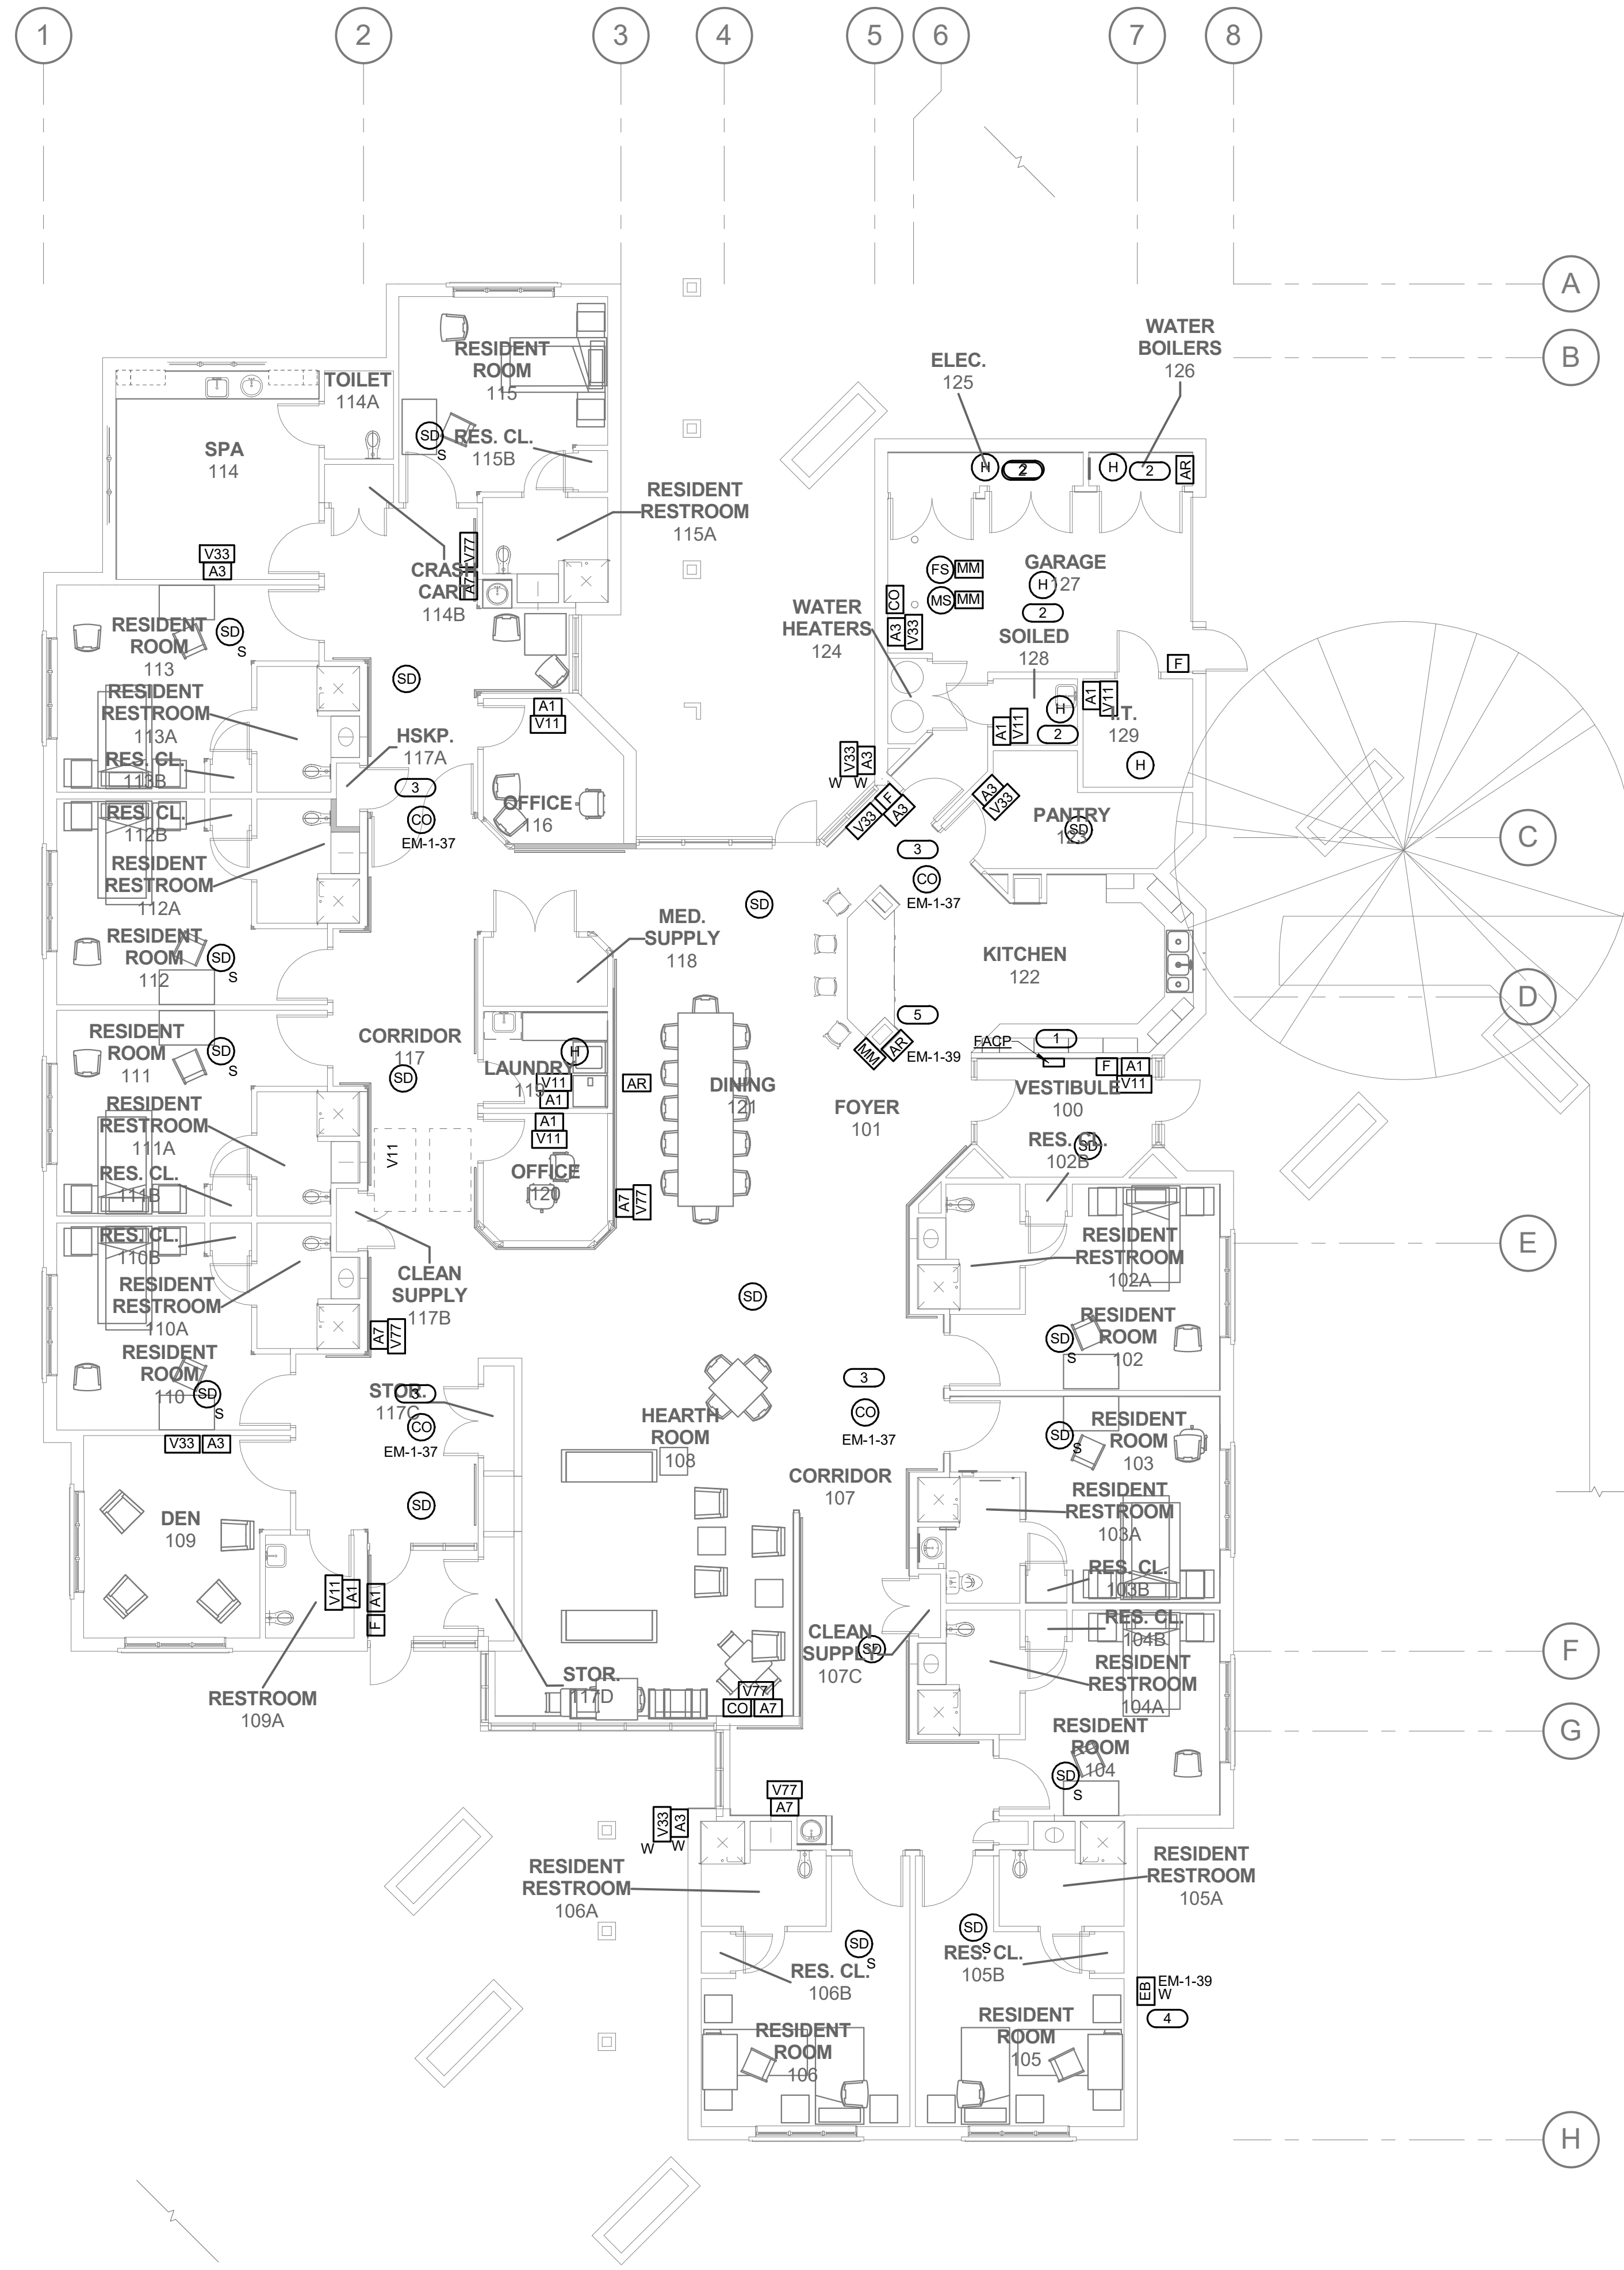

1 FIRST FLOOR FIRE ALARM PLAN - BLDG. 411
1/8" = 1'-0"

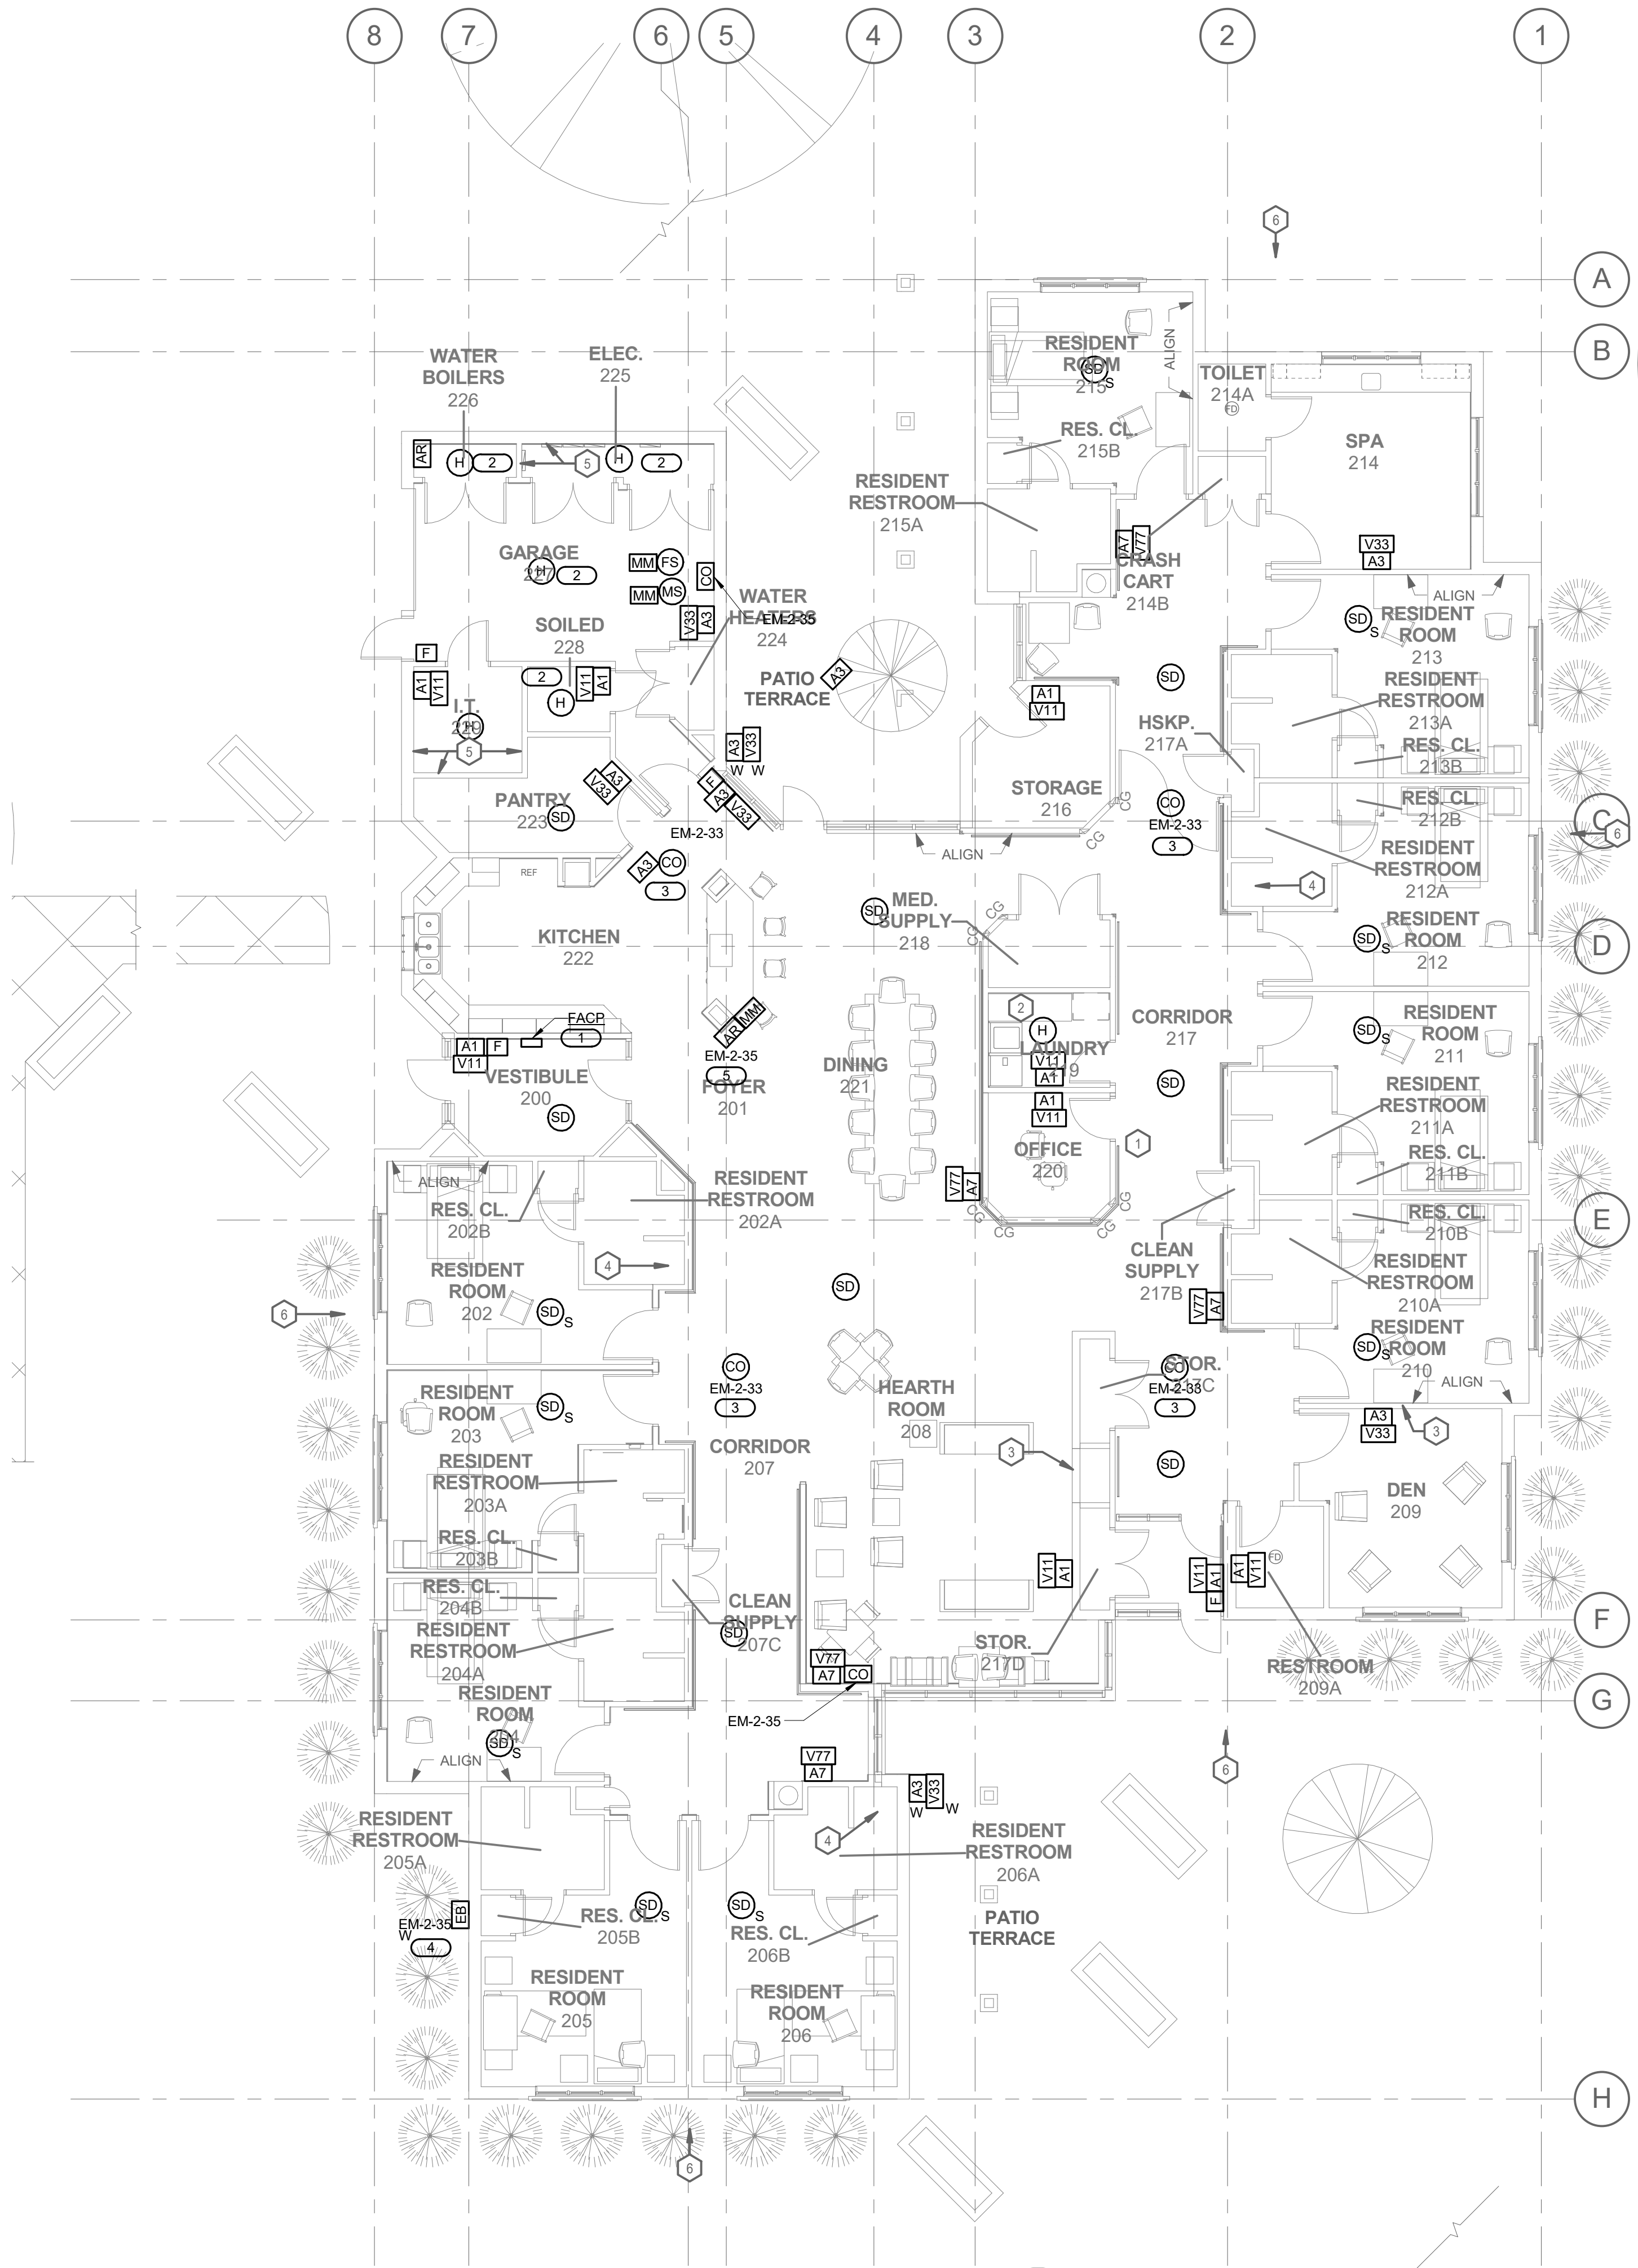

2 FIRST FLOOR FIRE ALARM PLAN - BLDG. 412
1/8" = 1'-0"

- GENERAL NOTES:**
1. REFER TO SHEET E001 FOR GENERAL ELECTRICAL AND INSTALLATION NOTES.
 2. REFER TO SHEET E002 FOR ONE LINE DIAGRAM.
 3. REFER TO SHEETS E001 AND E002 FOR ELECTRICAL DETAILS.
 4. REFER TO SHEETS E001 AND E002 FOR ELECTRICAL SCHEDULES.
 5. REFER TO SHEETS E201 FOR ELECTRICAL PANEL LOCATIONS.

- KEYNOTES:**
1. PROVIDE FIRE ALARM PANEL INTELLIKNIGHT 5820 FAHRENHEIT.
 2. HEAT DETECTOR SHALL BE FIXED HIGH TEMPERATURE TYPE.
 3. CONNECT CO DETECTOR INTO 120V CIRCUIT IN THE EMERGENCY PANEL SERVING THE HOUSE.
 4. INSTALL BELL BY WATER CONNECTION FOR FIRE DEPARTMENT FIELD COORDINATE LOCATION. CONNECT INTO 120V CIRCUIT IN THE EMERGENCY PANEL SERVING THE HOUSE.
 5. ADDRESSABLE RELAY AND MONITOR MODULE FOR KITCHEN HOOD SUPPRESSION SYSTEM. FIELD COORDINATE EXACT LOCATION. CONNECT ADDRESSABLE RELAY IN THE EMERGENCY PANEL SERVING THE HOUSE.

Construction Documents ACCOMPANYING AMENDMENT VA69D-17-B-0889-A00004

	</
--	--	----