


SLAB ON GRADE
TO NEW WALL


9) NEW SLAB ON GRADE TO EXISTING SLAB ON GRADE

N.T.S.

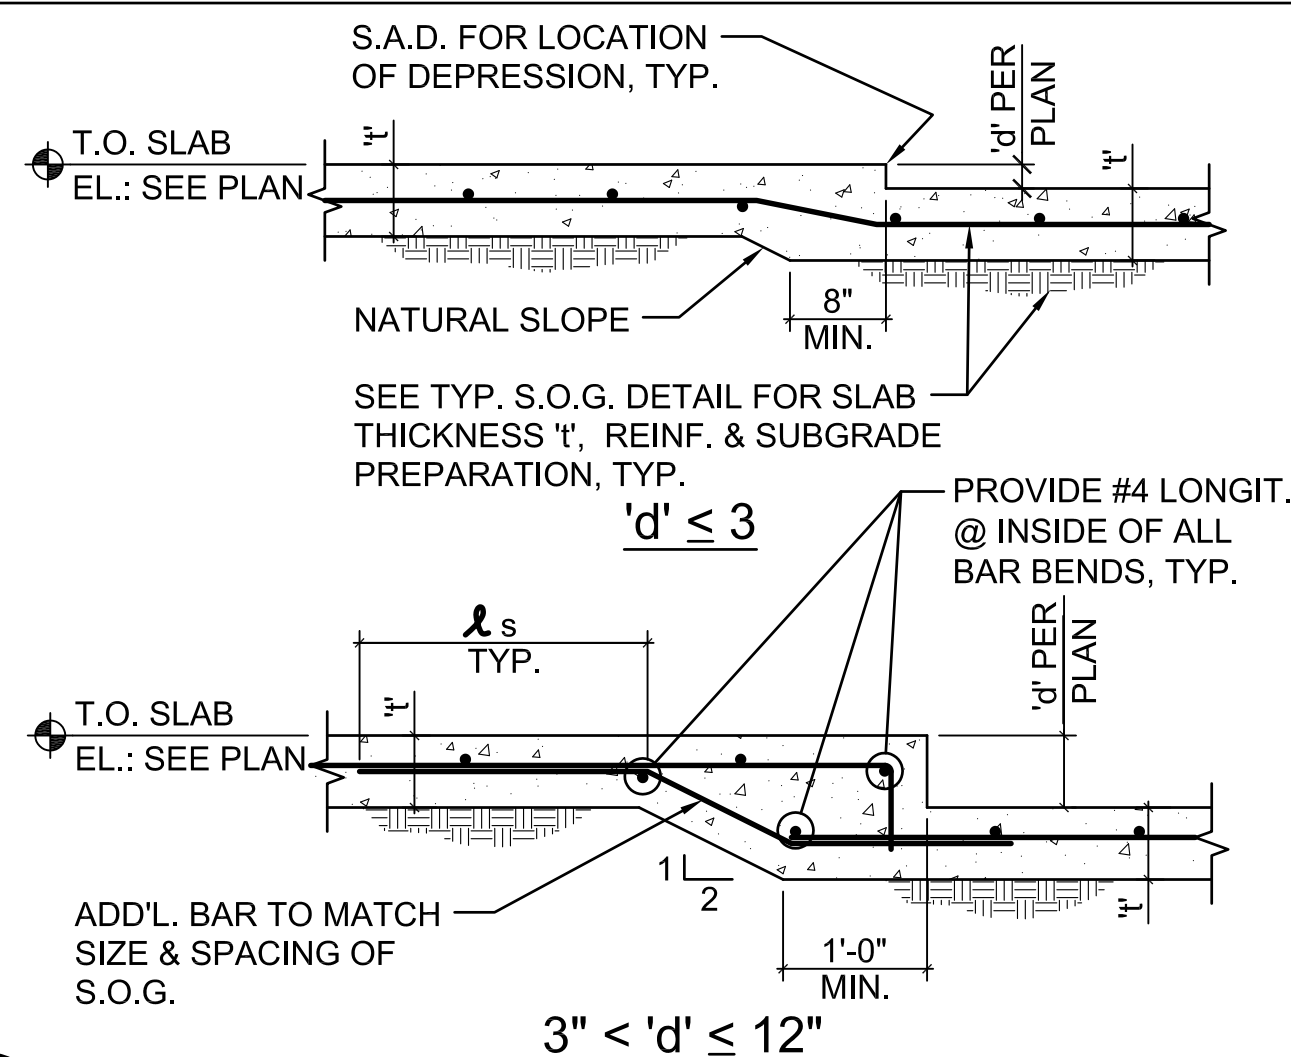


SLAB ON GRADE DEPRESSION

N.T.S.

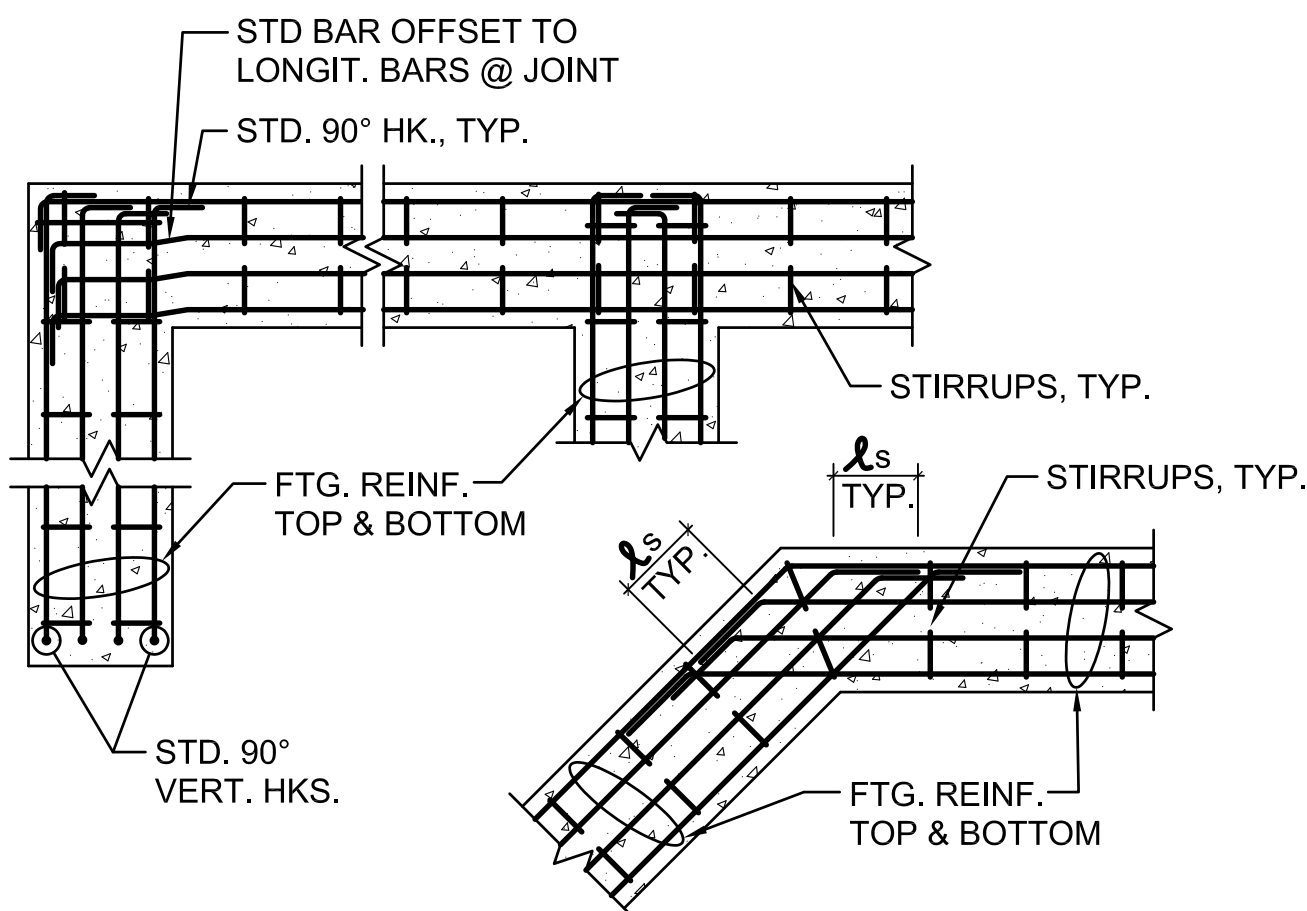


15 FOOTING REINFORCING AT CORNER AND INTERSECTION

11 CONSTRUCTION JOINTS IN CONCRETE WALLS & SLABS

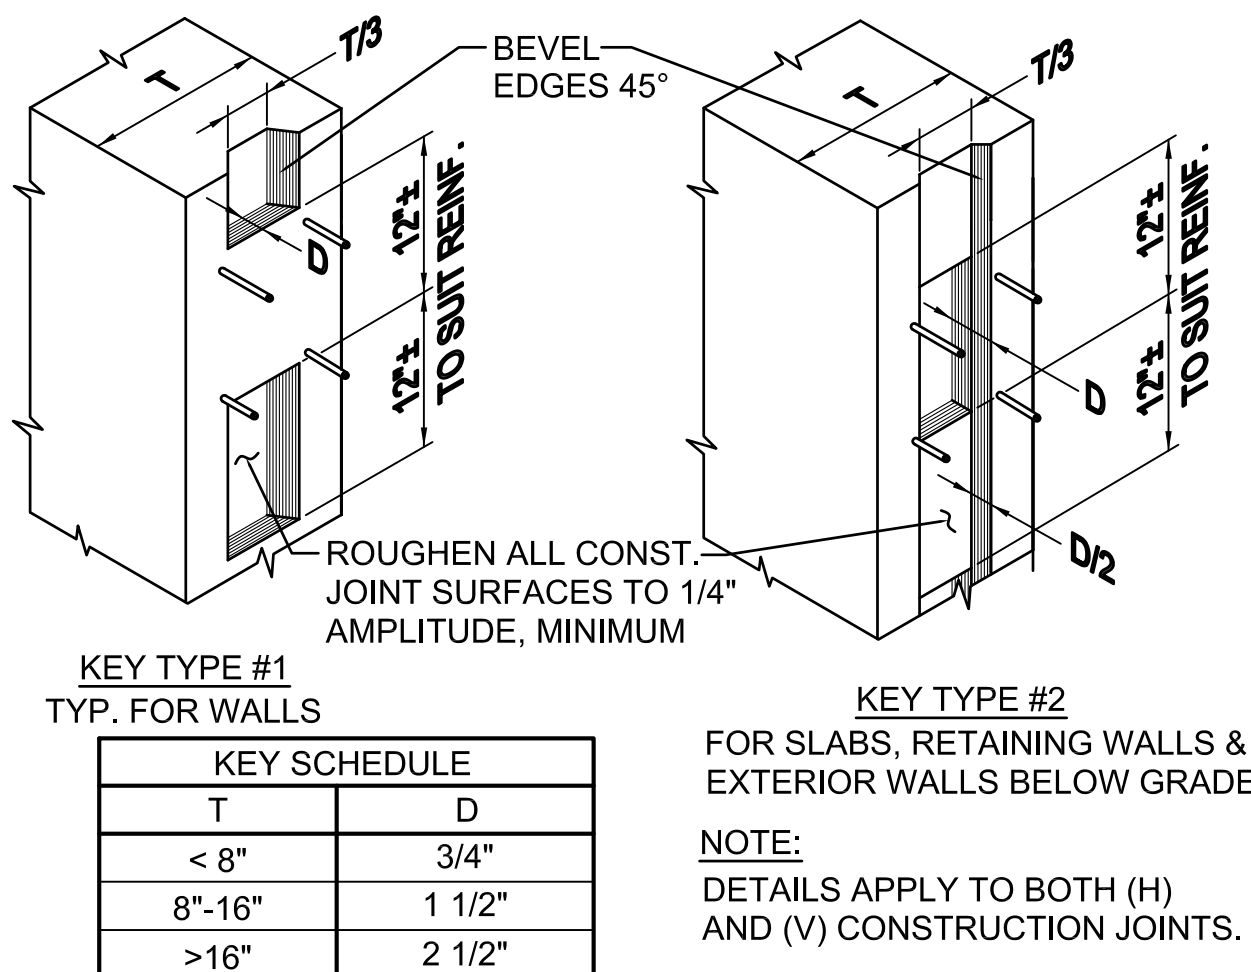


11 CONSTRUCTION JOINTS IN CONCRETE WALLS & SLABS

N.T.S.

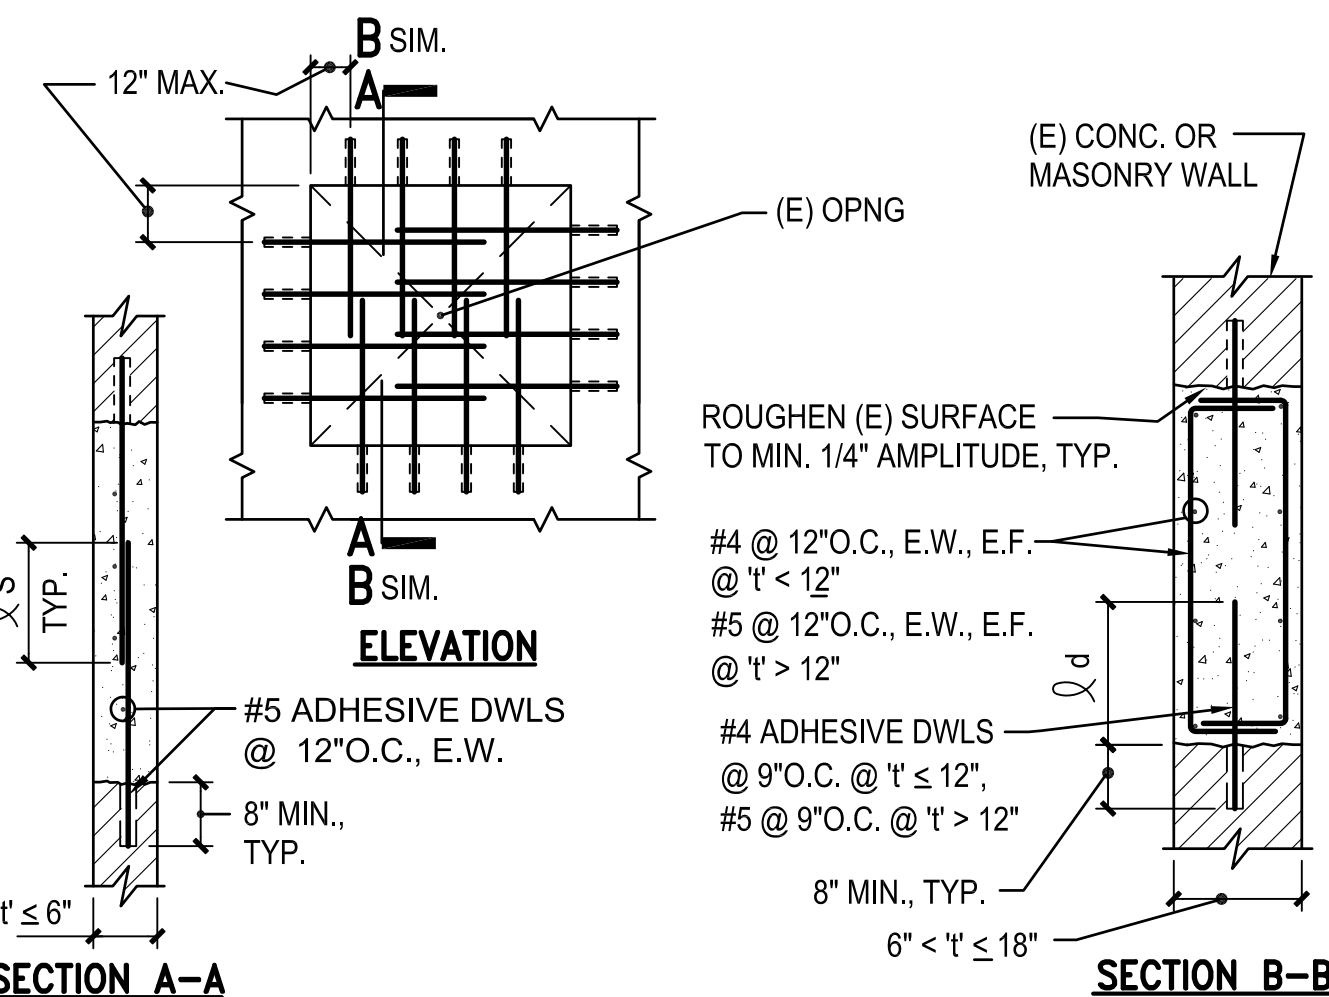


20 WALL REINFORCING AT CORNERS AND INTERSECTIONS

16) INFILL OF (E) WALL OPENINGS

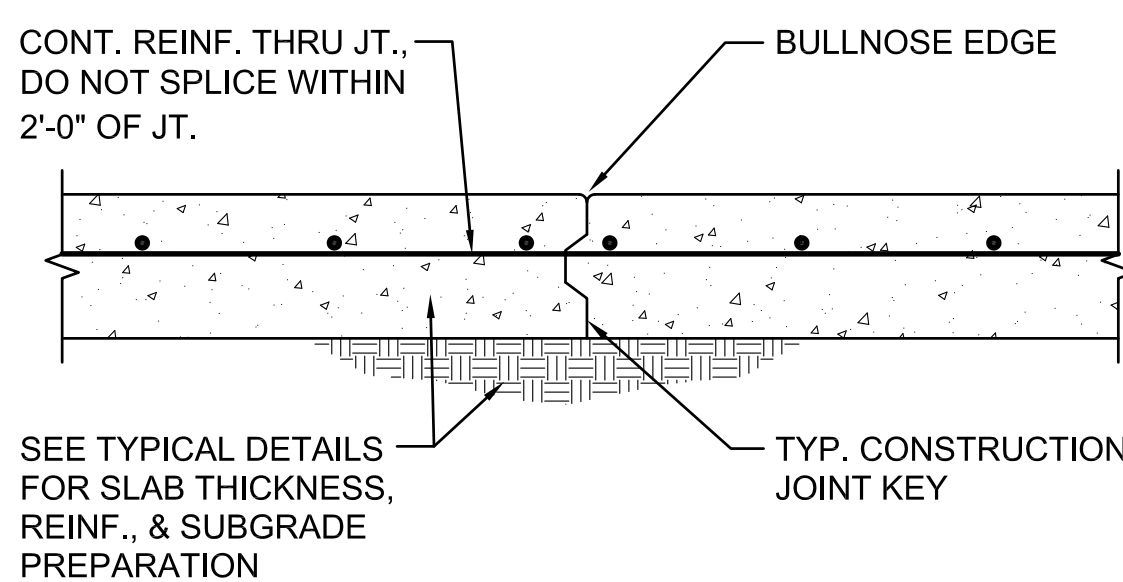


12 SLAB ON GRADE CONSTRUCTION JOINT

NTS

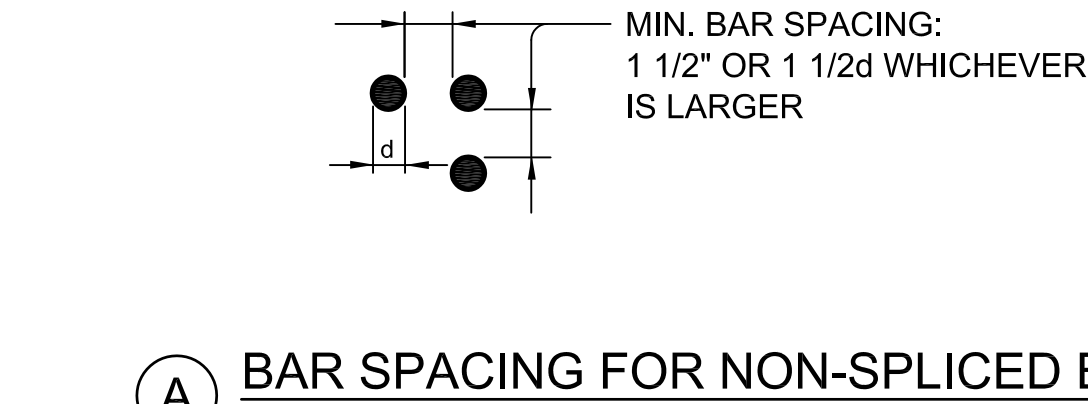


A BAR SPACING FOR NON-SPLICED BARS

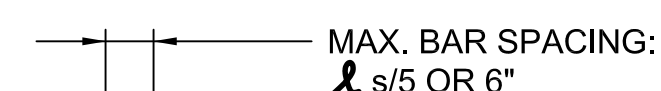

(B) BAR SPACING FOR BARS SPLICED WITH A NON-CONTACT LAP

8) BAR SPACING IN CONCRETE

N.T.S.

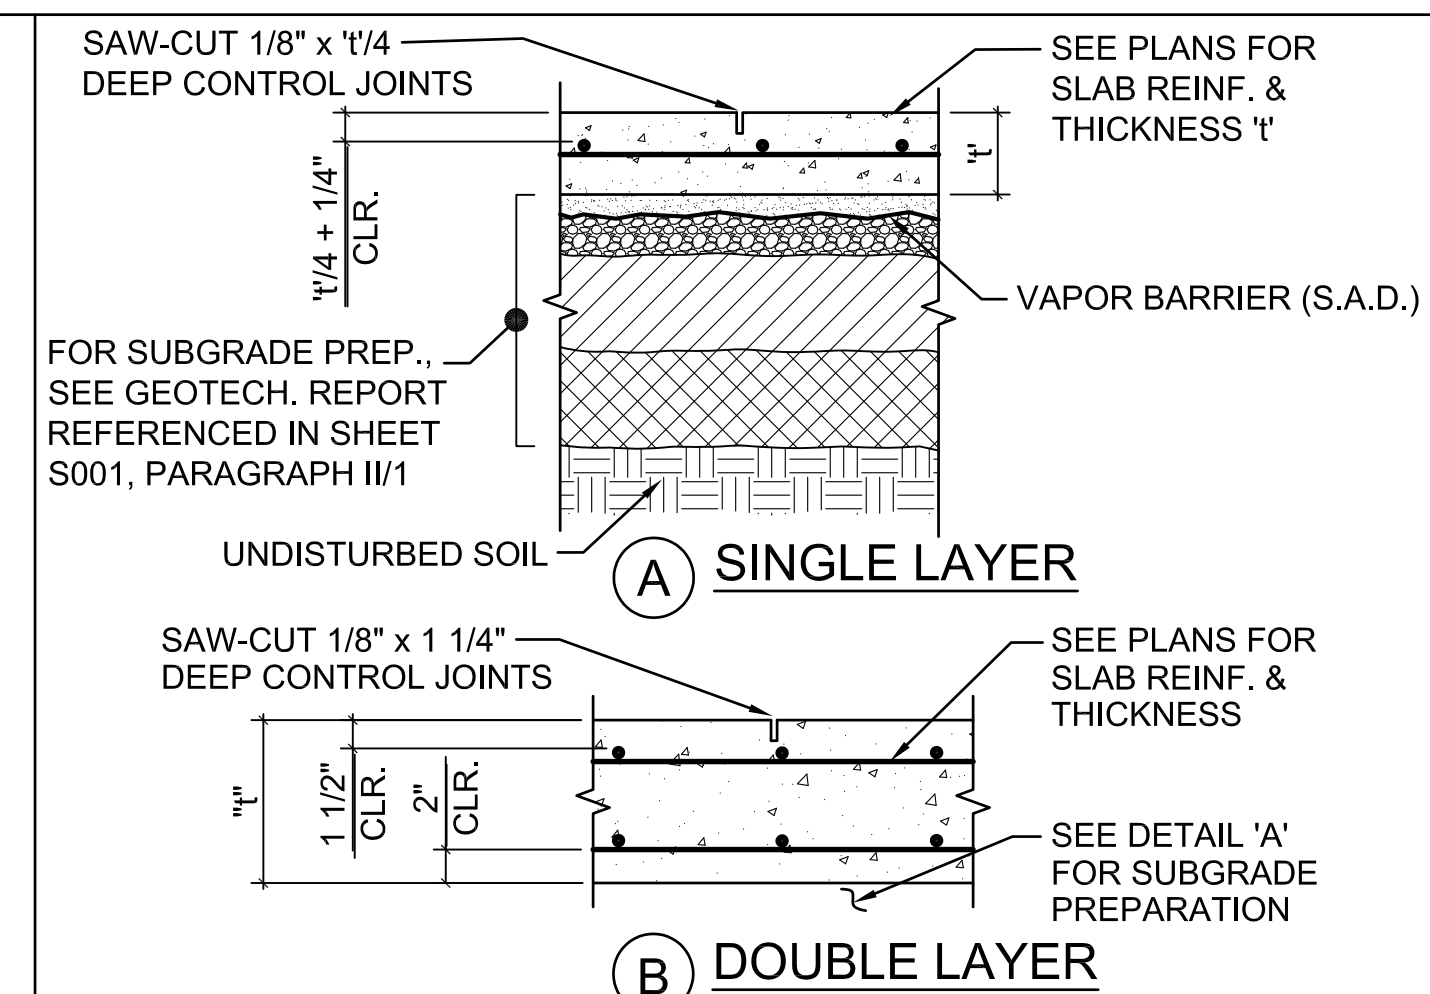

4 SLAB ON GRADE CONTROL JT.
& SUBGRADE PREPARATION

NTS

Office of
Construction and
Facilities
Management

