




- ① DEMOLISH EXISTING BRICK VENEER COMPLETE. DO NOT DAMAGE EXISTING STEEL STRUCTURE. PROTECT STEEL AND CONCRETE SLAB FOR REUSE IN NEW WORK.
- ② DEMOLISH EXISTING ROOFING INSULATION PANELS COMPLETE. DO NOT DAMAGE EXISTING STEEL ROOF FRAMING AND STEEL DECK, PROTECT FOR REUSE IN NEW WORK.
- ③ DEMOLISH EXISTING STEEL MESH DOOR AND HOLLOW METAL DOOR FRAME COMPLETE.



- ① PROVIDE NEW STANDING SEAM METAL ROOF OVER EXISTING METAL ROOF DECKING. SEE DETAIL 3/AE103 FOR ADDITIONAL INFORMATION.
- ② PROVIDE NEW CONTINUOUS GUTTER AND DOWNSPOUTS AS INDICATED. SEE DETAIL 1/AE103 FOR ADDITIONAL INFORMATION.
- ③ PAINT CMU WALL WITH BLOCK FILLER AND HEAVY DUTY ENAMEL PAINT. (TYPICAL INTERIOR & EXTERIOR).
- ④ PROVIDE NEW HOLLOW METAL DOOR AND FRAME.
- ⑤ PROVIDE NEW COILING ROLL-UP DOOR. (TYPICAL OF 2) SEE DETAILS 4, 5, 6 & 7/AE103 FOR ADDITIONAL INFORMATION.
- ⑥ APPLY SPRAYED MINERAL FIBER AND CEMENTITIOUS FIREPROOFING OVER EXISTING STRUCTURAL STEEL COLUMN TO PROVIDE FIRE RESISTANCE OF 1 HR.
- ⑦ PROVIDE NEW STEEL BOLLARD. SEE CS101 FOR ADDITIONAL INFORMATION.

[illegible]

CONSULTANTS:

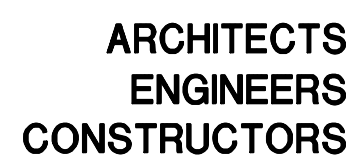

P.O. BOX 2060, BEAUFORT, S.C. 29901-2060 843-522-2094

Drawing Title

**STORAGE BUILDING  
FLOOR & ROOF PLANS - NEW WORK**

Approved: Project Director

Project Title  
CORREO

**CORRECT SAFETY DEFICIENCIES  
AT LOADING DOCK**  
JAMES PETERS MEDICAL CENTER, BRONX, NY

Location

11/07/2014

---

RLD

---

JMA

Project Number  
522 12 122

Building Number

Building Number

Drawing Number

Page 22 of 39

Dwg. 22 of 38

Office of  
Construction  
and Facilities  
Management

