
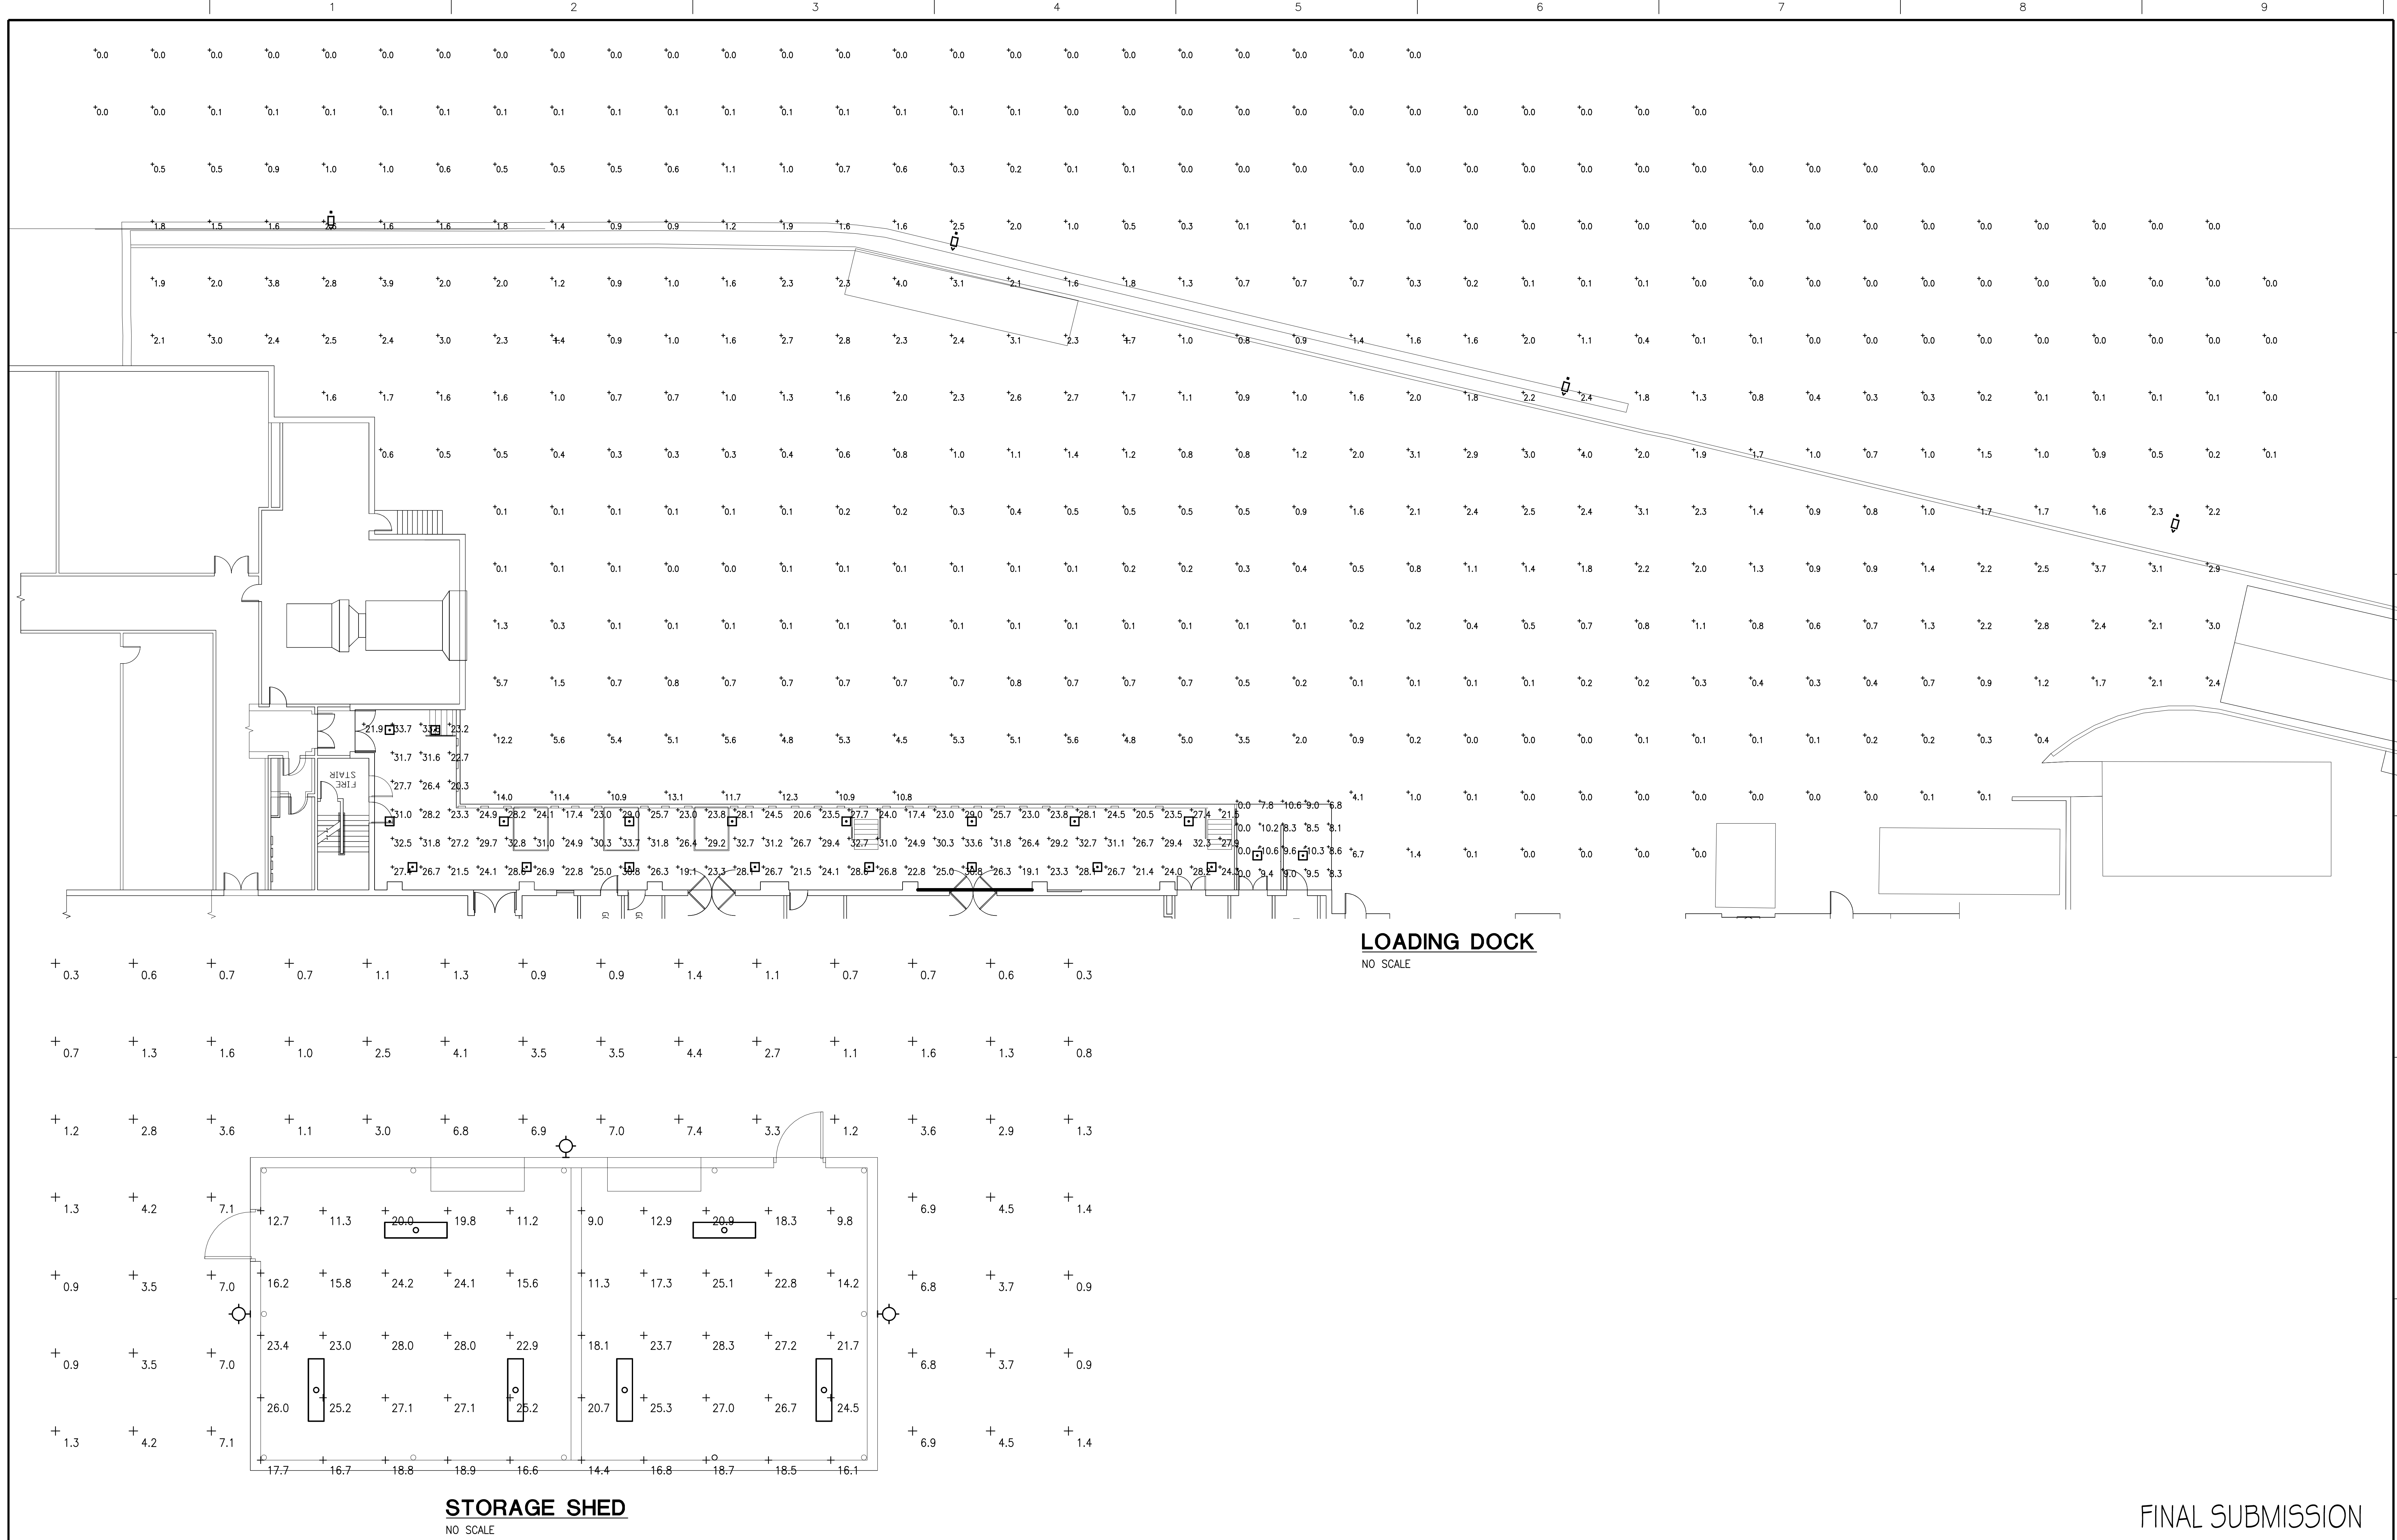



K:\2013\2013030_00>Loading Dock\Correct Society Deficiencies at Loading Dock\DWG\2013.030.00_EL502.dwg, 12/11/2014 9:17:38 AM

DATE & DWG NUMBER

ONE EIGHTH INCH = ONE FOOT
ONE QUARTER INCH = ONE FOOT
ONE HALF INCH = ONE FOOT
THREE EIGHTHS INCH = ONE FOOT
THREE QUARTERS INCH = ONE FOOT
ONE INCH = ONE FOOT
ONE AND ONE HALF INCHES = ONE FOOT
THREE INCHES = ONE FOOT
6"

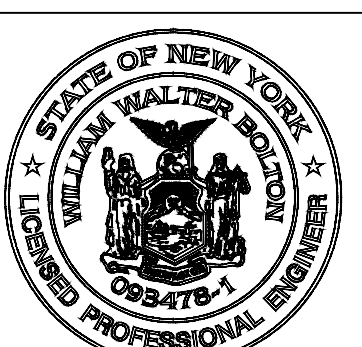

CONSULTANTS:			ARCHITECT/ENGINEERS:		Drawing Title LIGHTING CALCULATIONS		Project Title CORRECT SAFETY DEFICIENCIES AT LOADING DOCK JAMES PETERS MEDICAL CENTER, BRONX, NY		Project Number 526-13-108		Office of Construction and Facilities Management				
			 ARCHITECTS ENGINEERS CONSTRUCTORS P.O. BOX 2060, BEAUFORT, S.C. 29901-2060 843-522-2094		Approved Project Director		Location		Building Number N/A						
Revisions:						Date 11/07/2014		Checked R.DELOACH		Drawn J. POPE		Drawing Number EL502		Department of Veterans Affairs	
Date												Dwg. 36 of 38			