


NUMBER INDICATES
FACEPLATE POSITION
(TYP.)

— SEE SPECIFICATIONS
IRM-70 FOR IDENTIF
REQUIREMENTS (TYP

— SEE SPECIFICATIONS AND
IRM-70 FOR IDENTIFICATION
REQUIREMENTS (TYP.)

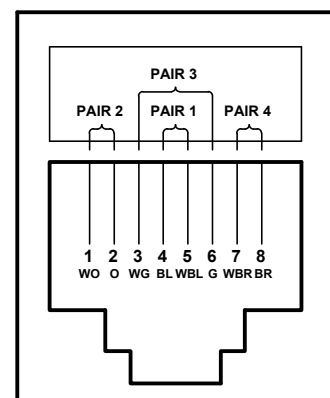

**ANSI/TIA/EIA T568B
PIN/PAIR ASSIGNMENT**

CONFIGURATION		FACEPLATE FEATURES												SCHEDULE NOTES		JACK LEGEND	
		FACEPLATE PORTS														DATA = CAT 6 RJ-45 BL = BLANK FILLER MODULE RC4V = COMPOSITE(1) RCA (VIDEO) DVI = DVI (VIDEO) HD = HDMI (VIDEO)	
		POSITION 1	POSITION 2	POSITION 3	POSITION 4	POSITION 5	POSITION 6	POSITION 7	POSITION 8	POSITION 9	POSITION 10	POSITION 11	POSITION 12				
1	1	2	DATA	BL	1			
1	2	4	RC4V	DM	DATA	HD	1			
1	3	3	VOICE	DATA	1			
1	4	3	VOICE	DATA	DATA	2			

GENERAL NOTES:

1. PROVIDE REMOVABLE BLANK INSERT FOR UNUSED PORTS (PANDUIT CMB OR APPROVED EQUAL).
2. SEE SPECIFICATIONS AND 1RM-70 FOR LABELING AND COLOR REQUIREMENT.
3. SEE FLOOR PLANS FOR DEVICE QUANTITIES AND LOCATION.
4. JACKS SHALL BE CONFIGURED PER ANS/TIA/EIA T568B REQUIREMENTS.
5. SEE 00 TY400 FOR TELECOMMUNICATIONS DATA RISER DIAGRAM.

SCHEDULE NOTES:

1. CABLES SHALL BE TERMINATED TO SECURITY NETWORK.
2. CABLES SHALL BE TERMINATED TO VA NETWORK ACCESSIBLE IN OIT ROOMS. CONTRACTOR SHALL BE RESPONSIBLE FOR ADDITIONAL, REQUIRED PATCH PANELS.

TELECOM ROOM REFERENCES

[illegible][illegible]