



1
OPTION 1
0 1' 2' 4' 6' 1/4" = 1'-0"

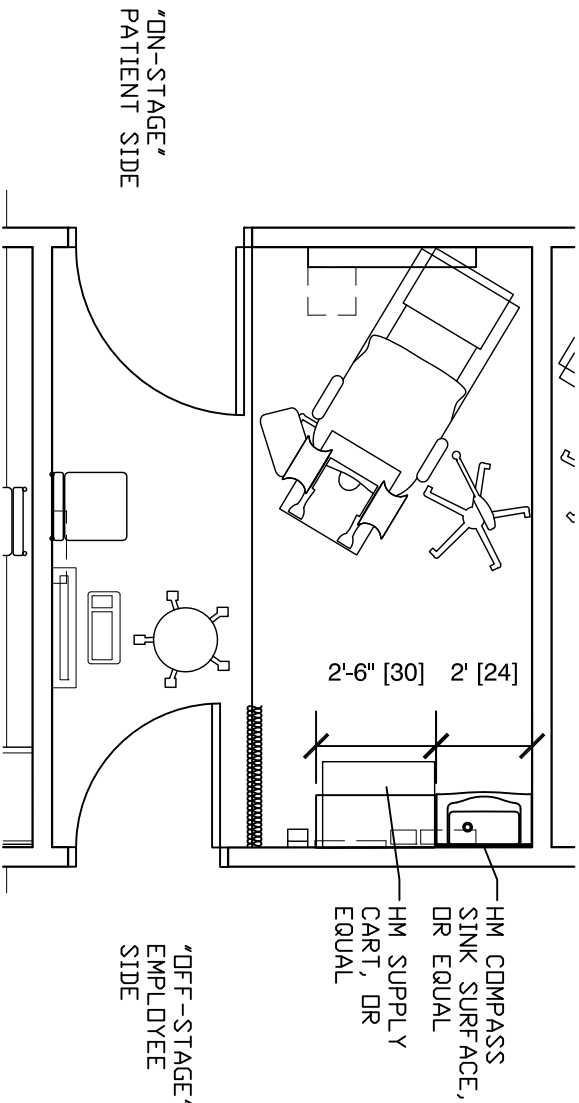

2
OPTION 2
0 1' 2' 4' 6' 1/4" = 1'-0"

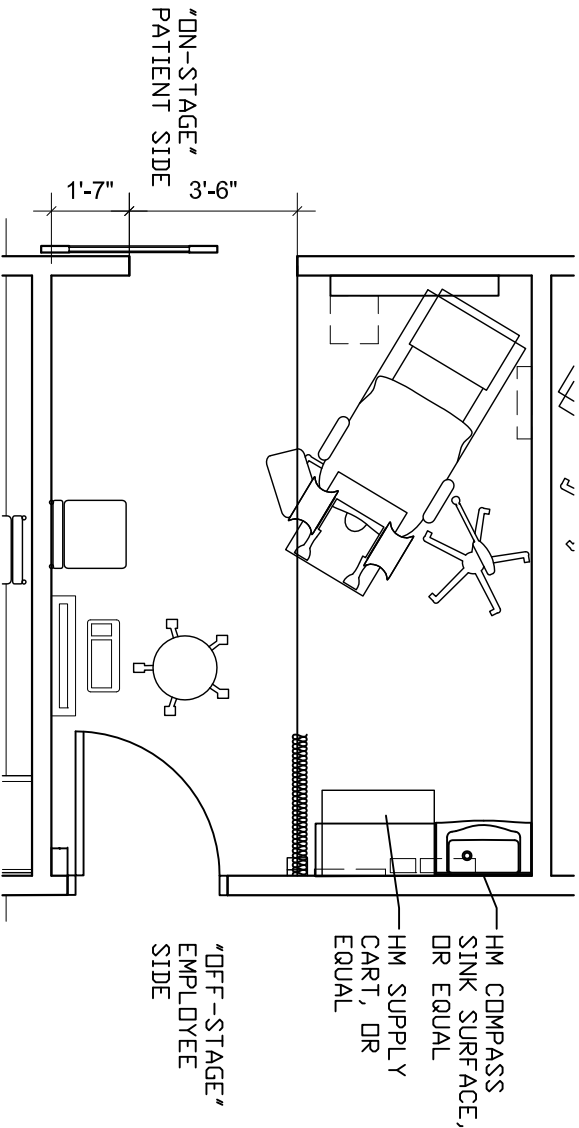

3
OPTION 3
0 1' 2' 4' 6' 1/4" = 1'-0"

SHEET NO.

Number : 80-1
Date : 07.01.2015
Scale : VARIES
Drawn By: CE

PROJECT : BLDG 80 PACT PHASE II PROJECT

Exam Layout Options

3601 South 6th Ave.
Tucson, Arizona 85723
Ph: (520) 792-1450 Fax: (520) 692-4911