

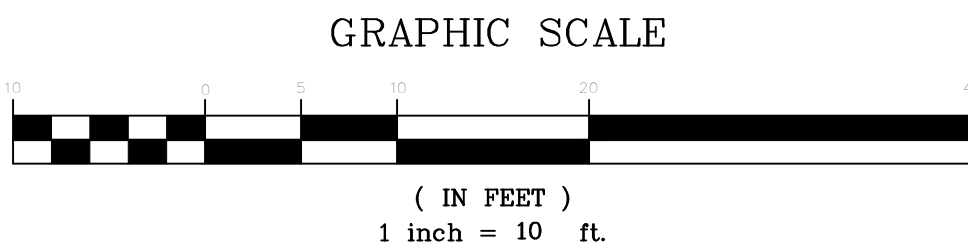


PLOT DATE : 5/16/2012 2:22 PM FILE SAVED BY :ROBERT SIMMONS ON 5/16/2012 2:19 PM T:\GEOTECH\GEOTECH PROJECTS\GEOTECH MISC\HUNTINGTON VA HOSPITAL SLIDE\DWG\VA HUNTINGTON DESIGN ROTATE WALL DOWN.DWG

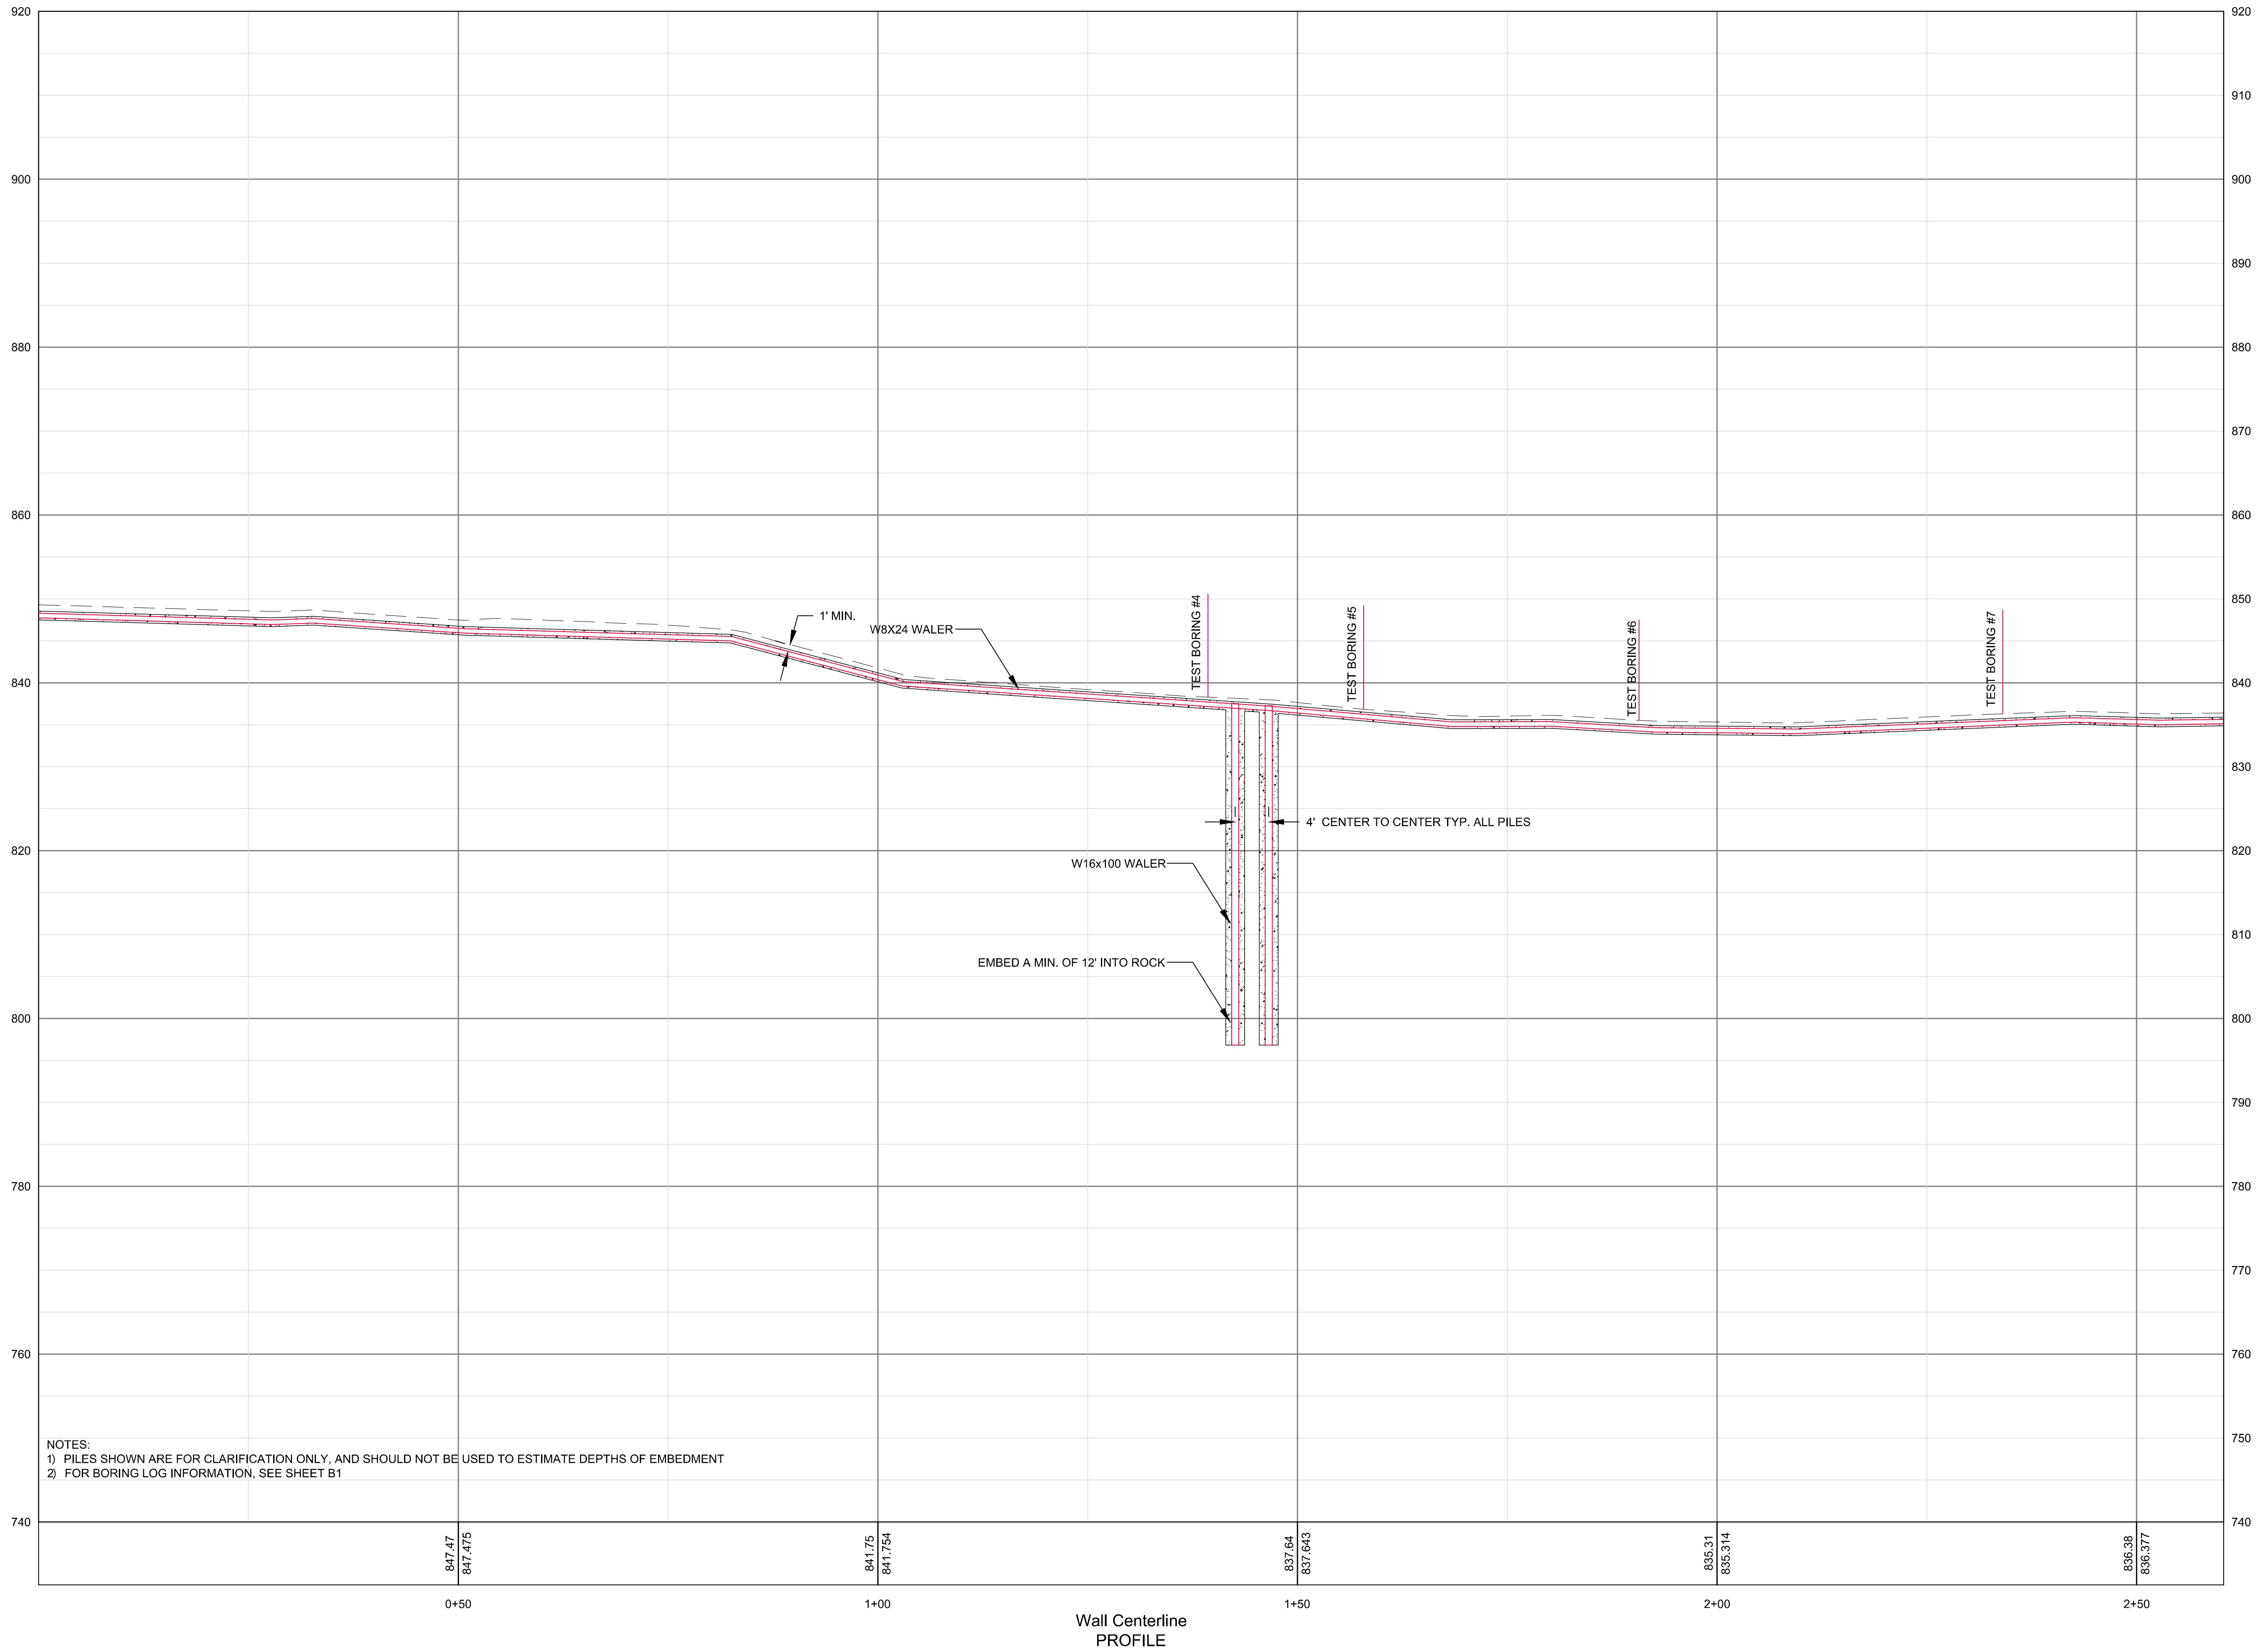

NO.	DATE	REVISION

TERRADON
Engineering - Surveying - Landscape Architecture
P.O. Box 519
Nitro, West Virginia 25143
(304) 755-8291 FAX 755-2636
www.terraddon.com

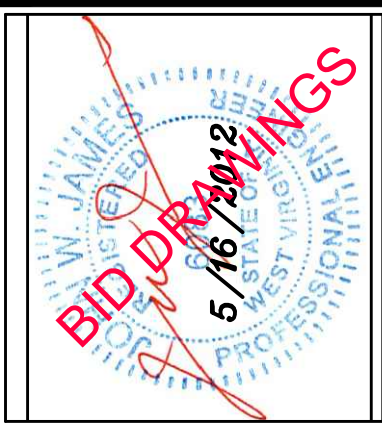

HUNTINGTON VA HOSPITAL
SLIDE REPAIR

HUNTINGTON, WEST VIRGINIA
PROPOSED WALL CENTERLINE PROFILE

Project No.	12048-0001
Drawn:	EWO
Checked:	JWJ
Approved:	JWJ
Scale:	1"=10' H&V
Date:	5-9-2012
CAD File #	VA HUNTINGTON 4-3-12