



PLAN VIEW

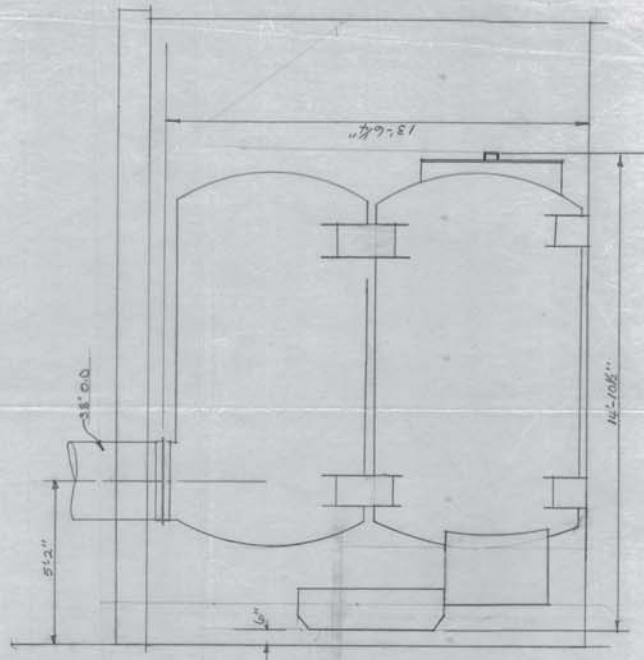



LOOKING WEST

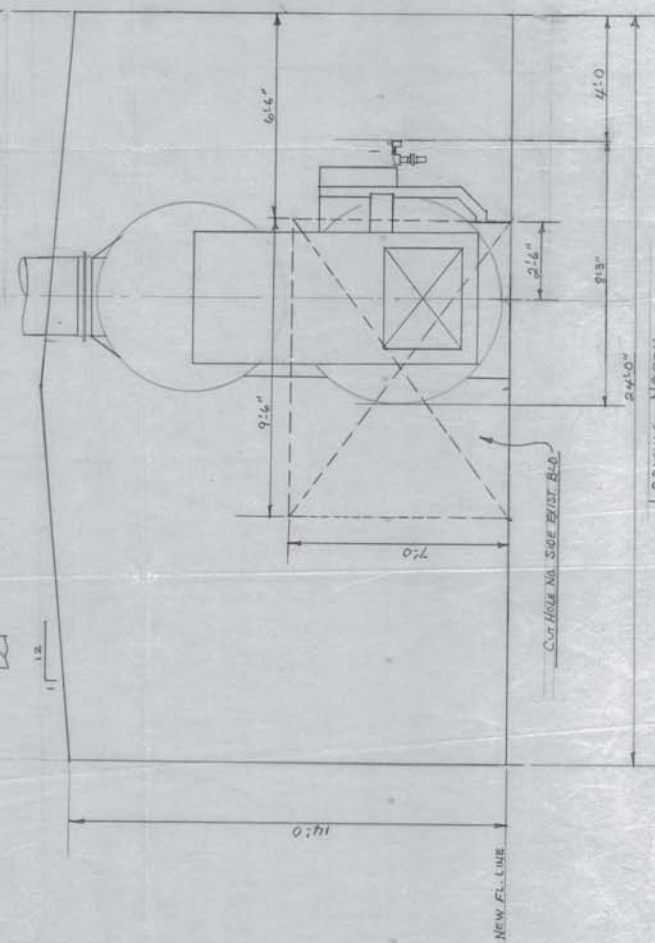

LOOKING NORTH

INCINERATOR LAYOUT BLD. 311
NOT TO SCALE

RTP NW 1, 14

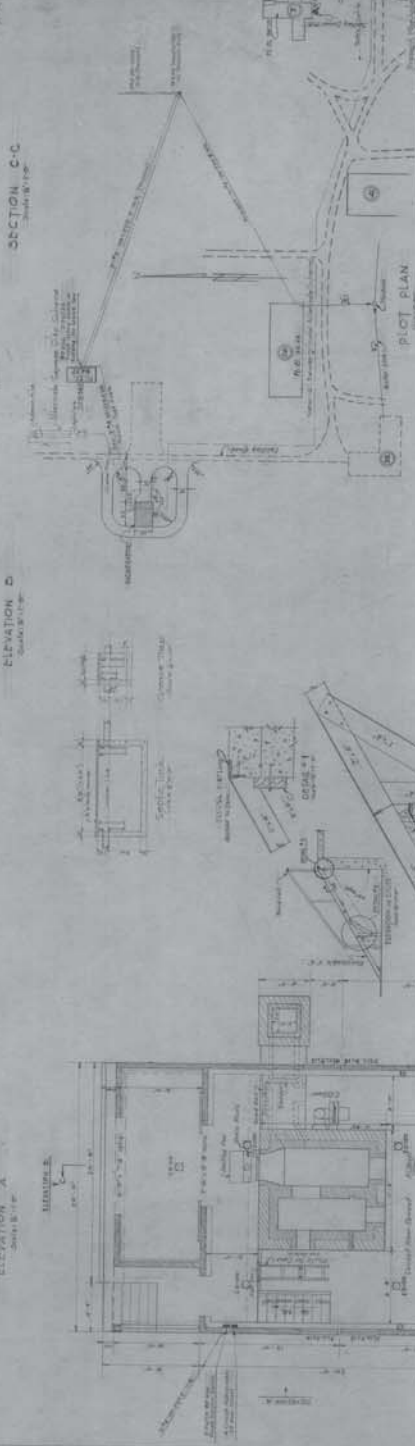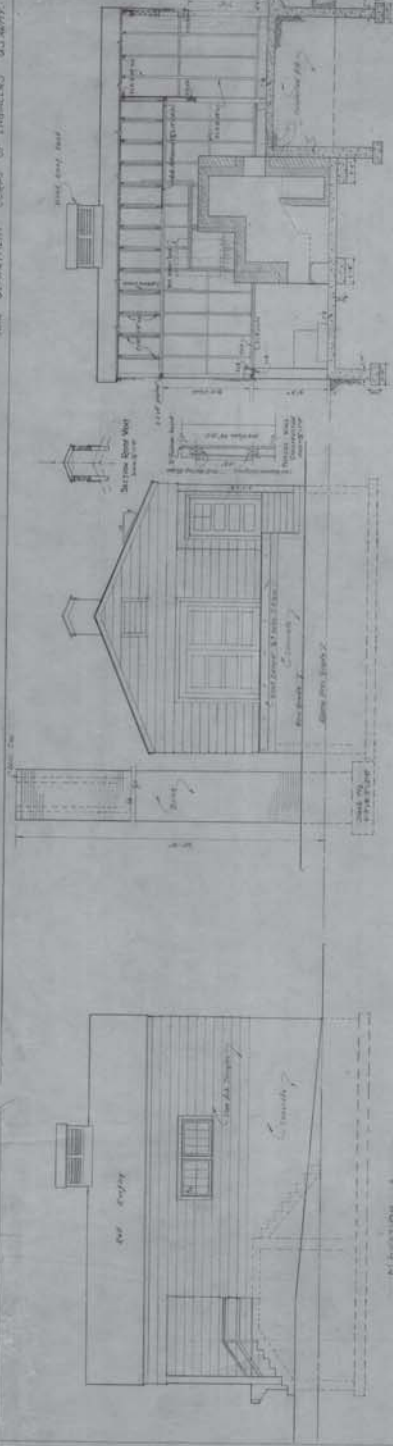

INCINERATOR










