


24x60 Modular Office with ADA Restroom 4 Private Offices & Conference Area

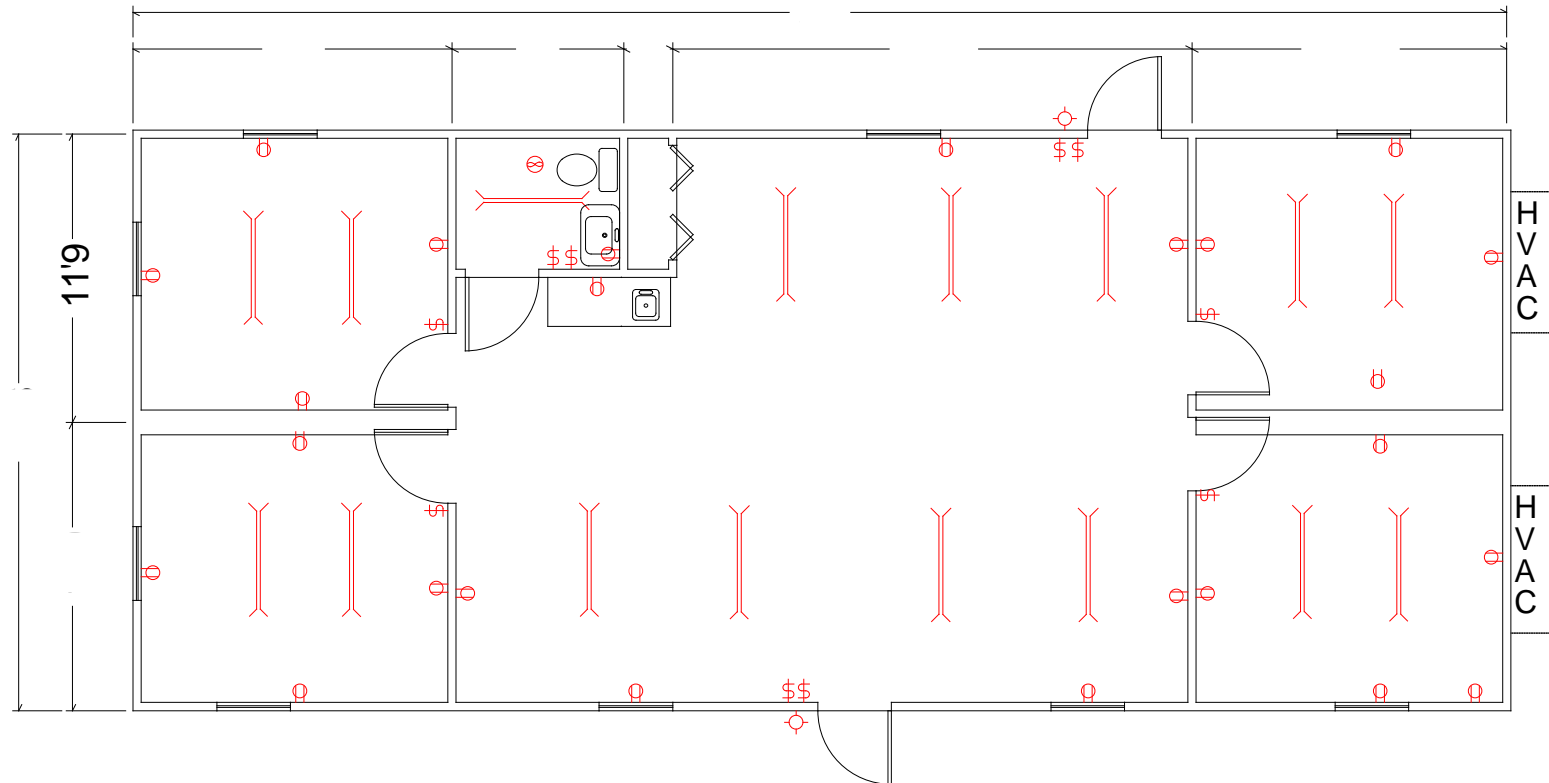

Building Specifications:

- 2460 Modular Office – Midwest Region
- (2) 100 Amp Electrical Service, 120/240 Volt, Single Phase, 3-wire, 60 HZ
- Central Heating and Air Conditioning
- Aluminum Exterior Siding and Trim
- Dead-Bolts and Security Latch Guards on Rear Door

Additional Pac-Van Features:

- Commercial Block Tile Flooring
- ¼" Birch Hardwood Paneling
- ADA Compliant Restroom
- 4 Private Offices
- Central Conference Area with Coffee Bar
- Exterior Lights for Night Security
- Horizontal Sliding Windows with Insect Screens
- Closet with Hanging Bar and Shelf
- Drain Valve on Water Heater & Main Water Line