
[illegible]

CONSULTANTS:	
--------------	--

--

**ARCHITECTS/ENGINEERS:**

**P A U L I E N G I N E E R I N G, I N C.**  
944 N. VAN NESS AVE., FRESNO, CA 93726  
PH: (559) 237-4408 • FAX: (559) 237-4404  
E-MAIL: pauliengeerng@aol.com  
www.pauliengeerng.com

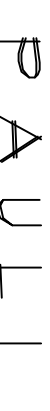


Drawing Title	WEST PARKING CANOPY DEMOLITION PLAN
Approved Project Director	

<b>Project Title</b> <b>CANOPIES AT EH ENTRANCE AREA AND FLAT WORK IMPROVEMENTS</b>		
<b>Location</b> <b>2615 E. Clinton Ave, Fresno, CA</b>		
<b>Date</b> 07-12-2012	<b>Checked</b>	<b>Drawn</b>

Project Number	570-11-123
Building Number	Building 1
Drawing Number	AD102
Dwg. of --	


**Office of  
Construction  
and Facilities  
Management**  
 Department of  
Veterans Affairs

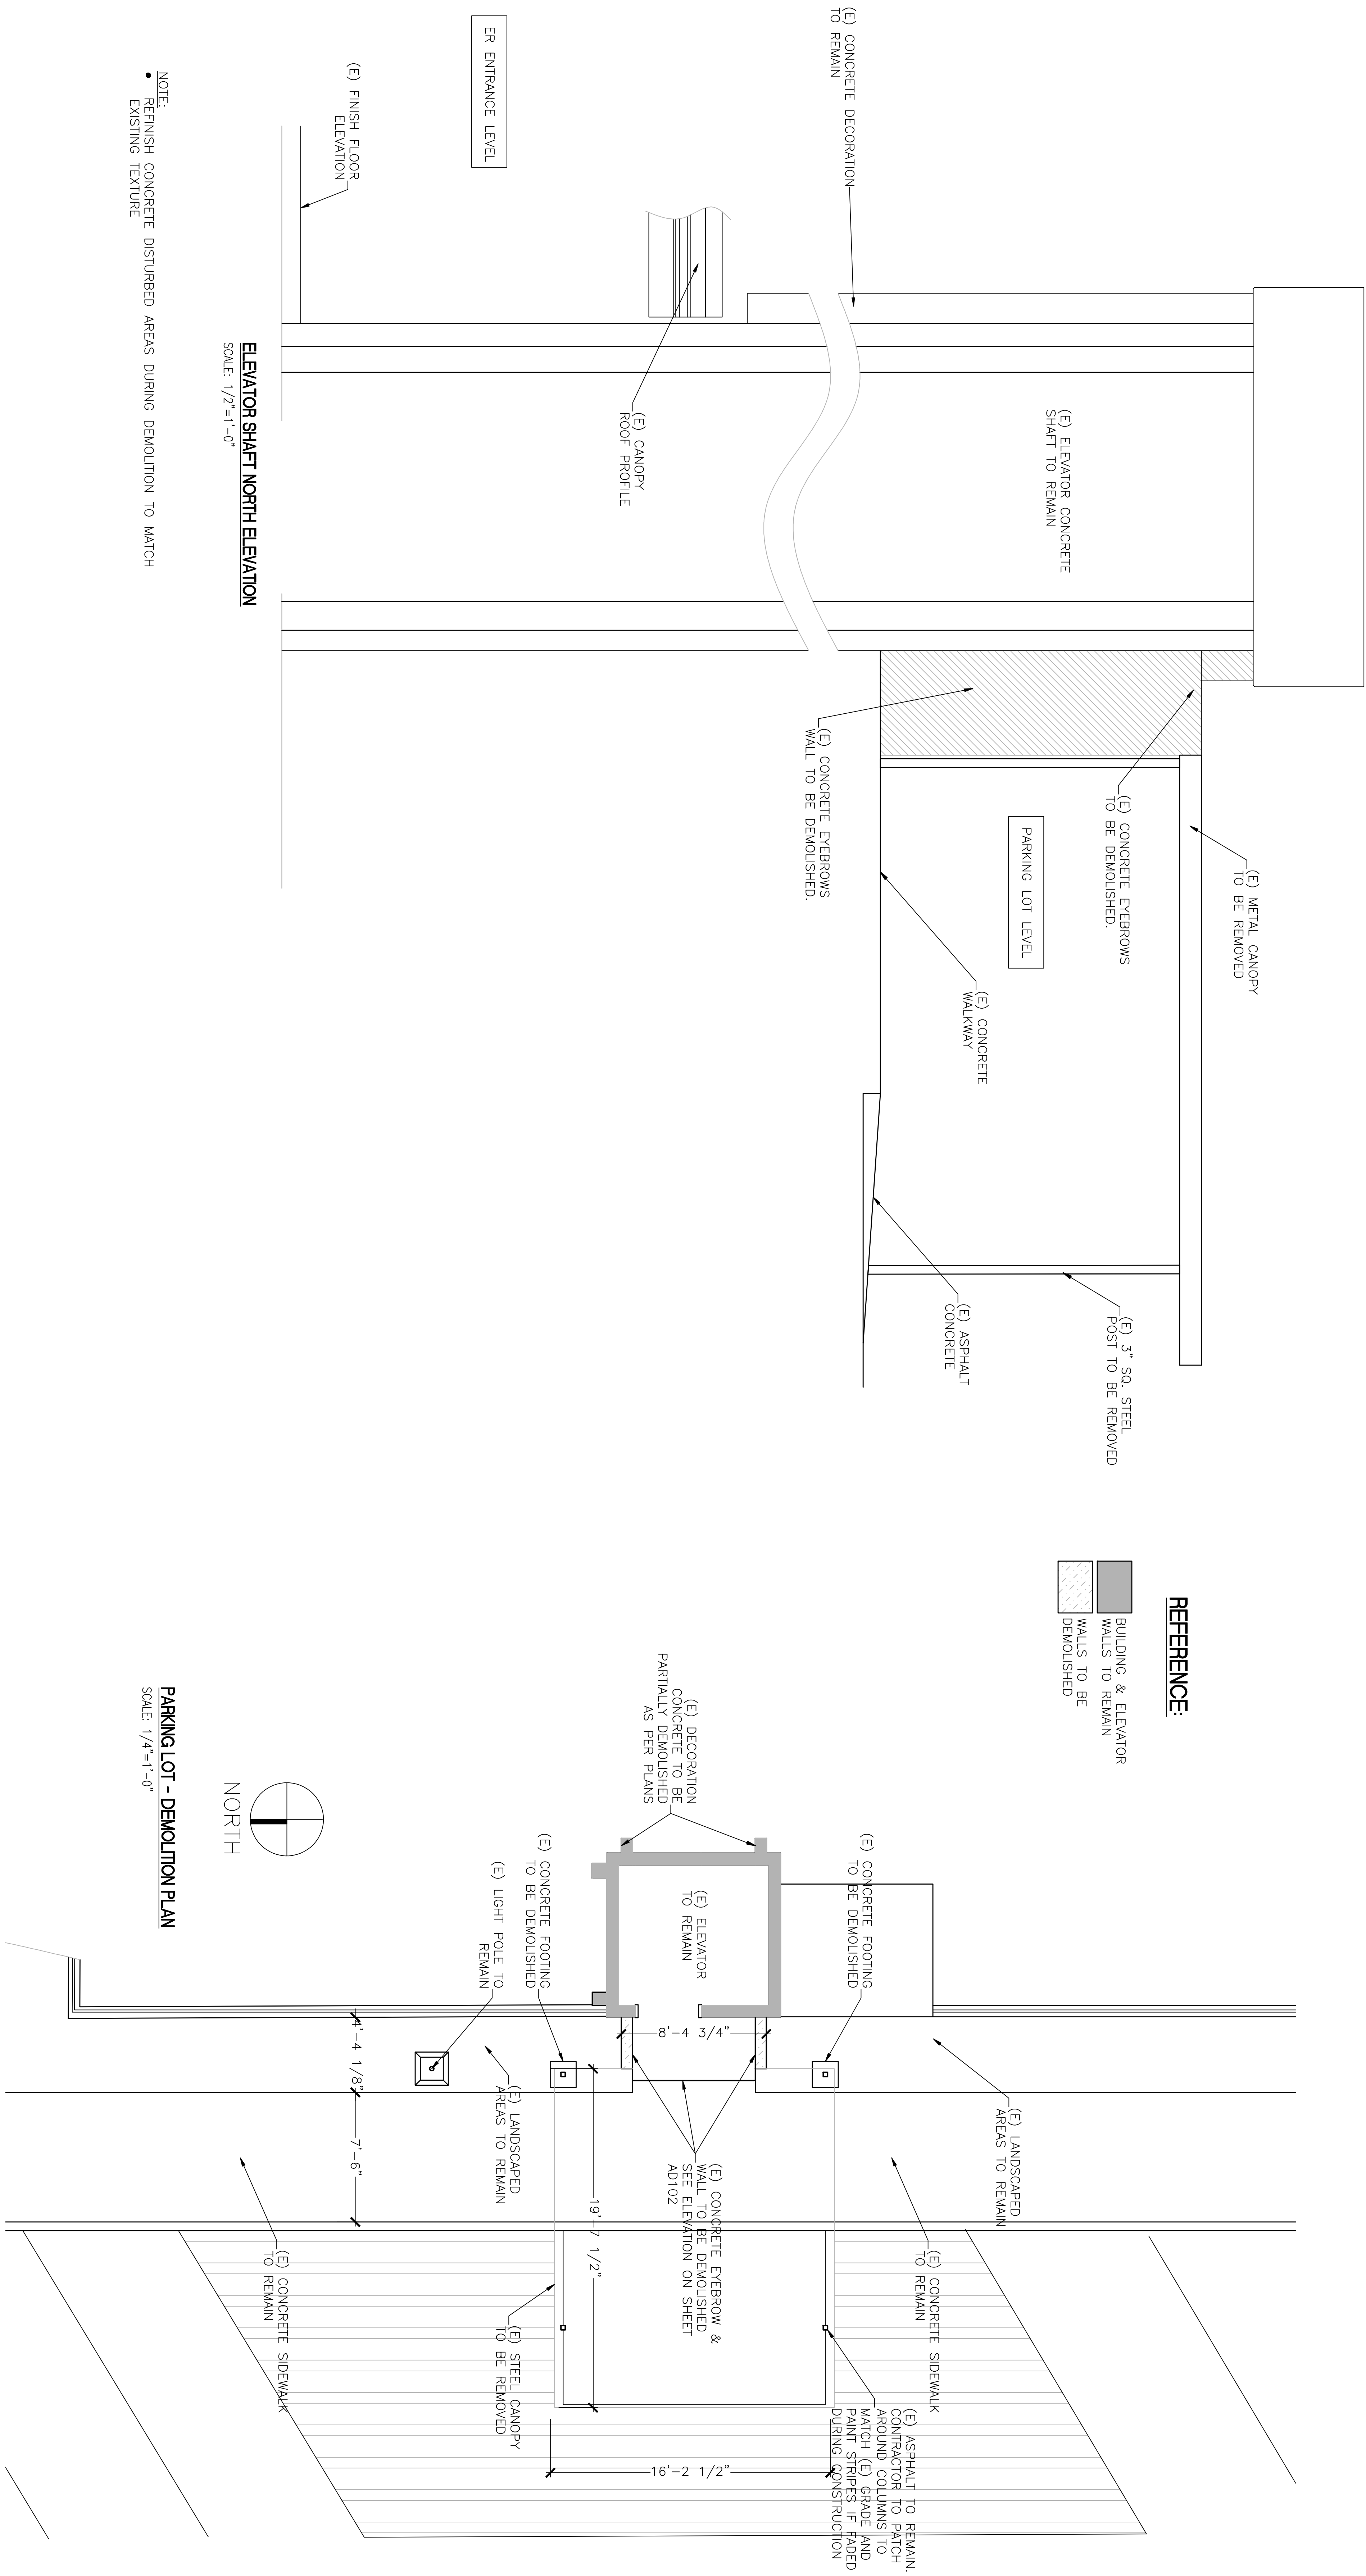

**100% SUBMITTAL - FOR CONSTRUCTION**