

A

B

C

D

E

F

three inches = one foot

one and one half inches = one foot

one inch = one foot

three quarters inch = one foot

one half inch = one foot

three eighths inch = one foot

one quarter inch = one foot

one eighth inch = one foot

A


B

C

D

E

F

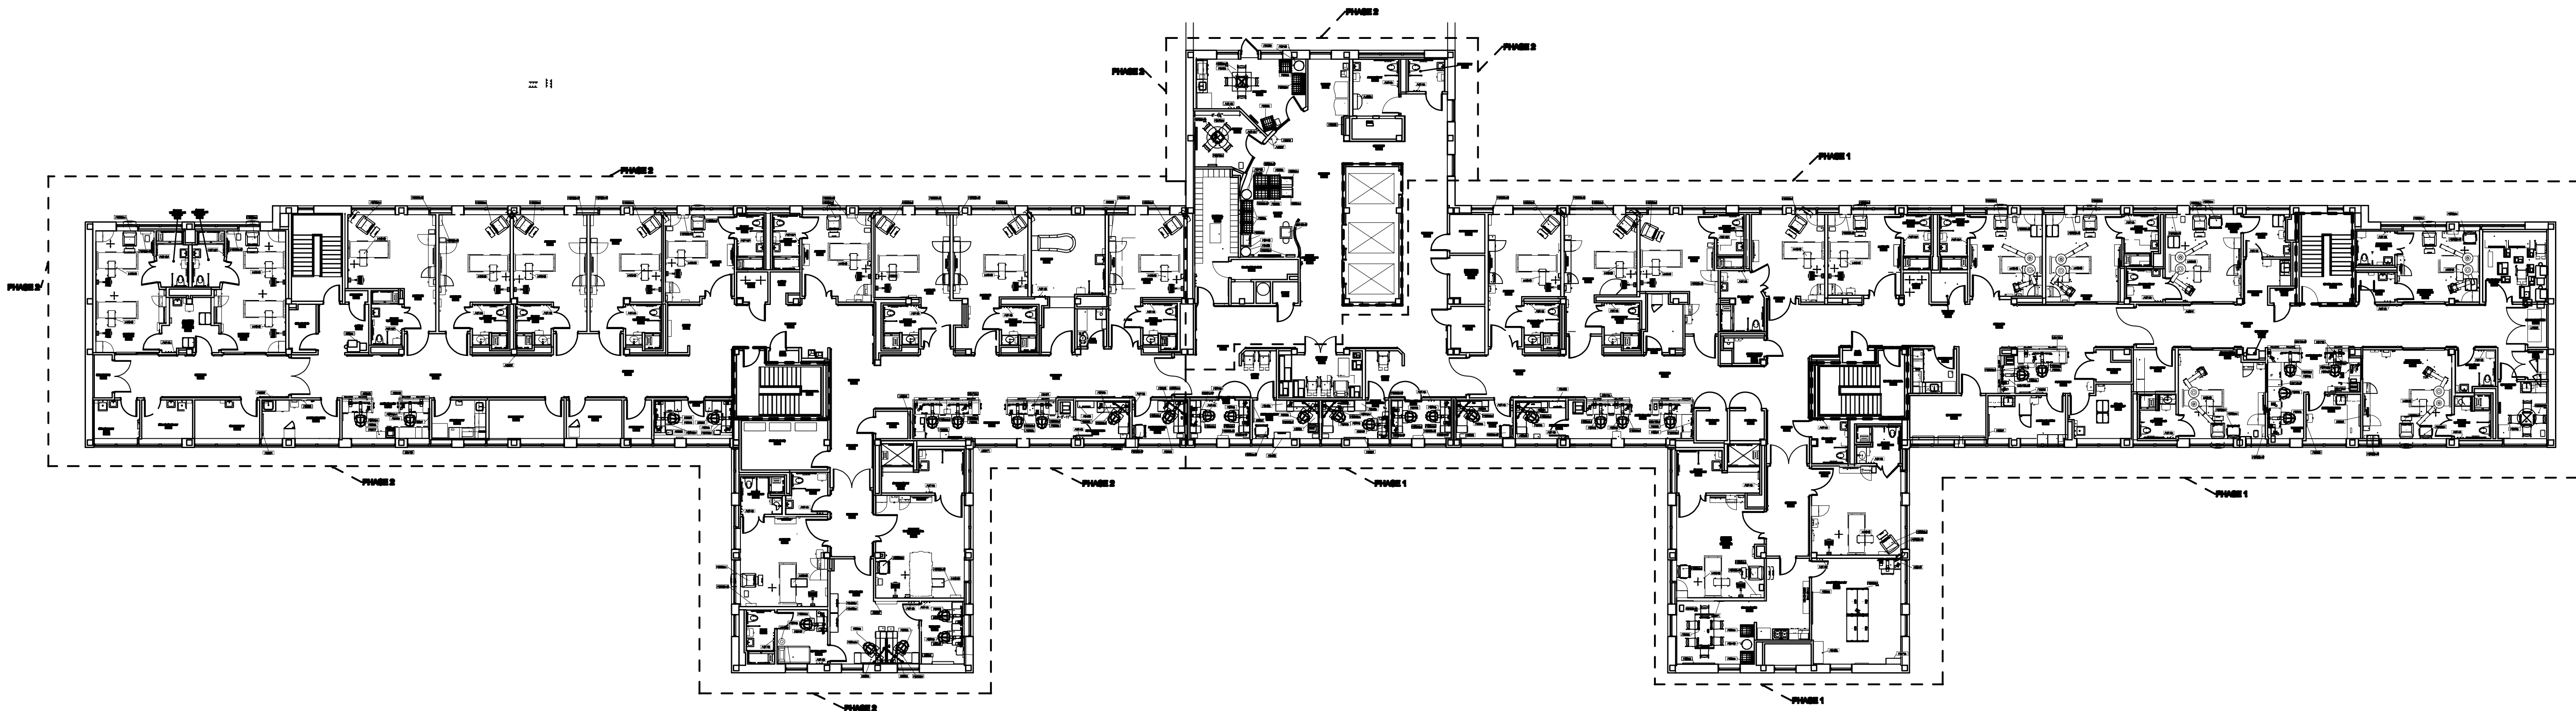

26 Patient Rooms
28 Patient Beds

Scale: 1/16"=1'-0"

<div>Revisions</div> <table><tr><td></td><td></td></tr><tr><td></td><td></td></tr><tr><td></td><td></td></tr><tr><td></td><td></td></tr><tr><td></td><td></td></tr><tr><td></td><td></td></tr><tr><td></td><td></td></tr><tr><td></td><td></td></tr><tr><td></td><td></td></tr><tr><td></td><td></td></tr></table>																								INTERIOR DESIGNER: Pamela Gamble, EDAC, NCIDQ		Drawing Title Furniture Plan		Project Title Furniture Plan Renovation 4th Floor		Project Number 610-16-1-530-0002 610-16-1-530-0003 Building Number 1		Office of Construction and Facilities Management	
								Location 2121 Lake Ave, Fort Wayne, IN 46805		Drawing Number																							
								Date 1/27/17		Checked		Drawn		Dwg. 1 of 5																			