

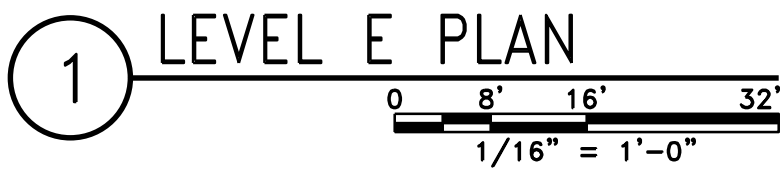


DRAWING NOTES:

- SEE DRAWING S-103 FOR TYPICAL DRAWING NOTES AND LOCATIONS OF TYPICAL DETAIL REFERENCES (UNLESS NOTED).
- SEE 15/S-510 FOR DETAIL WHERE COLUMN DOES NOT EXTEND ABOVE FLOOR.
- SEE DETAIL 9/S-515 FOR DRAIN INSTALLATION DETAIL.
- REFER TO DRAWING G-004A FOR CONSTRUCTION PHASING NOTES.
- SKREW ENDS OF PANEL, AS REQUIRED, FOR UNIFORM FIT.
- EXTEND (3) #5 x CONTINUOUS EPOXY COATED BARS 5'-0" PAST GRID AT INTERIOR CORNERS BOTH DIRECTIONS.
- TRAFFIC COATING OVER ALL CIP POURSTRIPS AND WASHES. CONCRETE FINISH AT TRAFFIC COATING AREAS SHALL BE AS REQUIRED BY TRAFFIC COATING INSTALLER. SEE 8/S-515 FOR DETAIL AT VERTICAL SURFACES.
- PROVIDE EXTENDED DAP IN TEE STEMS AT UNDERSIDE OF LEVEL E FOR DRAIN PIPES. COORDINATE WITH PLUMBING DRAWINGS.

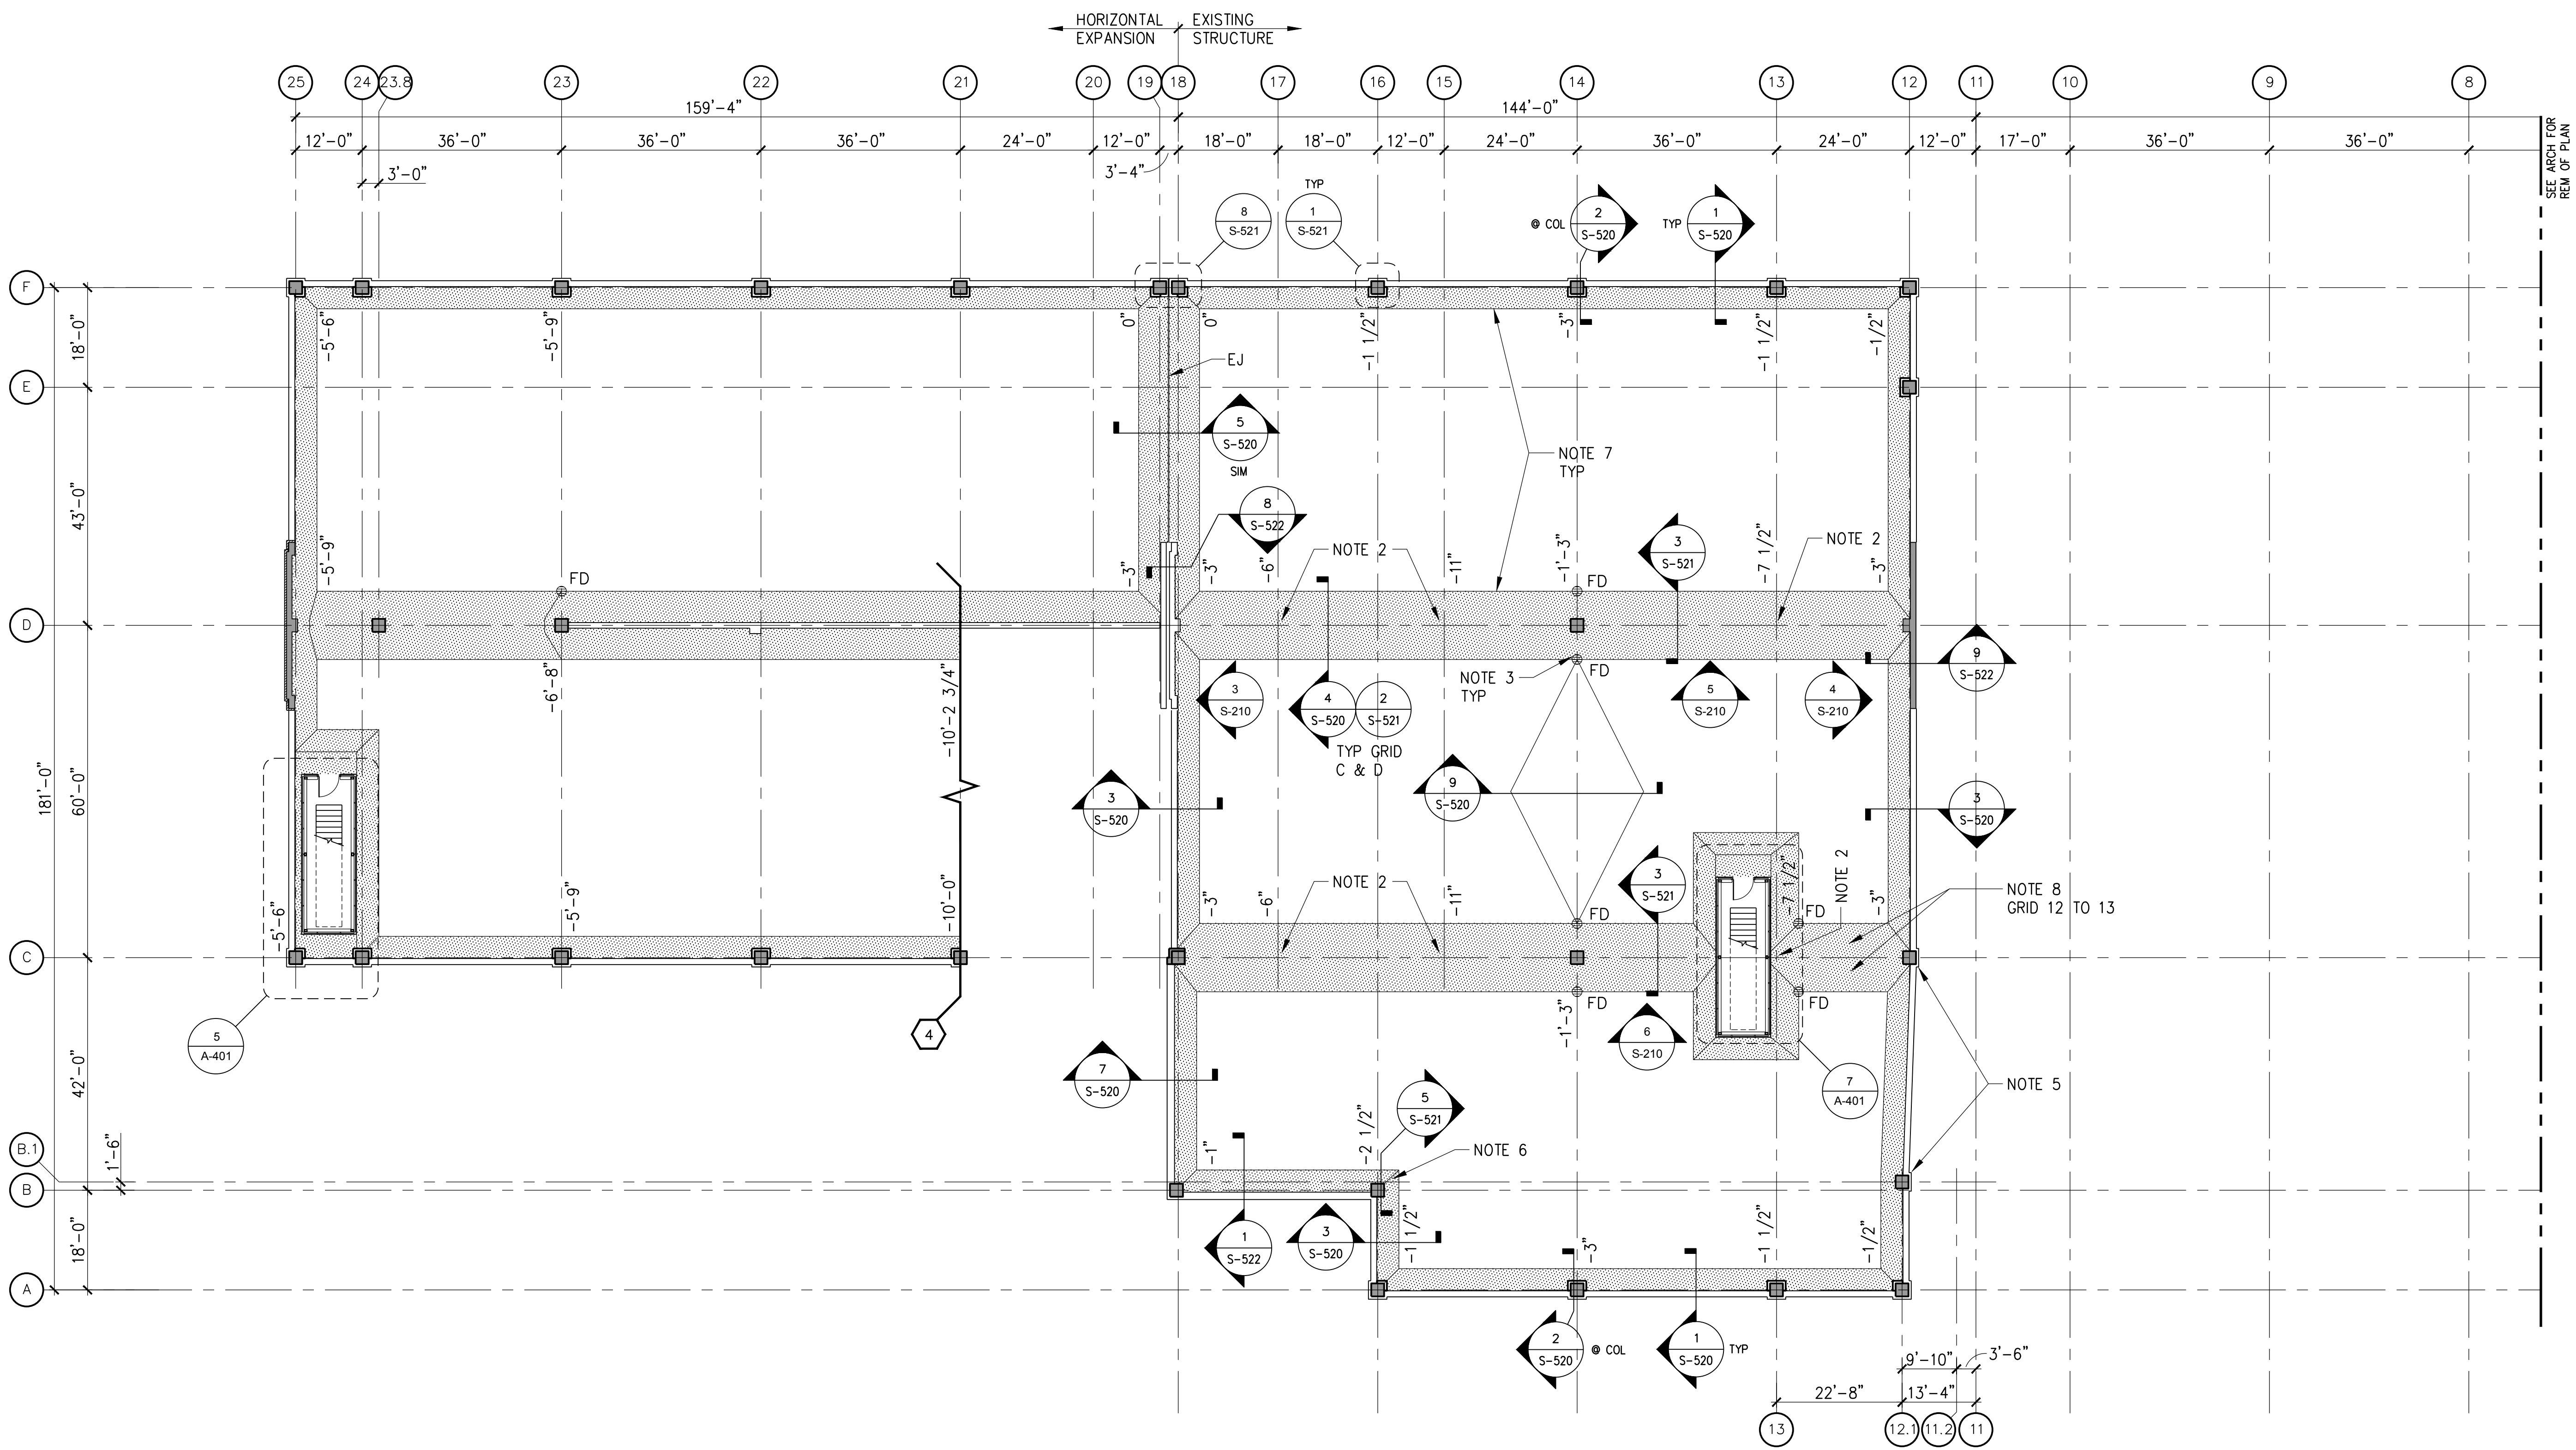

ELEVATIONS ARE NOTED (+/-) WITH RESPECT TO BASE ELEVATION OF 847'-10" AT LEVEL E.

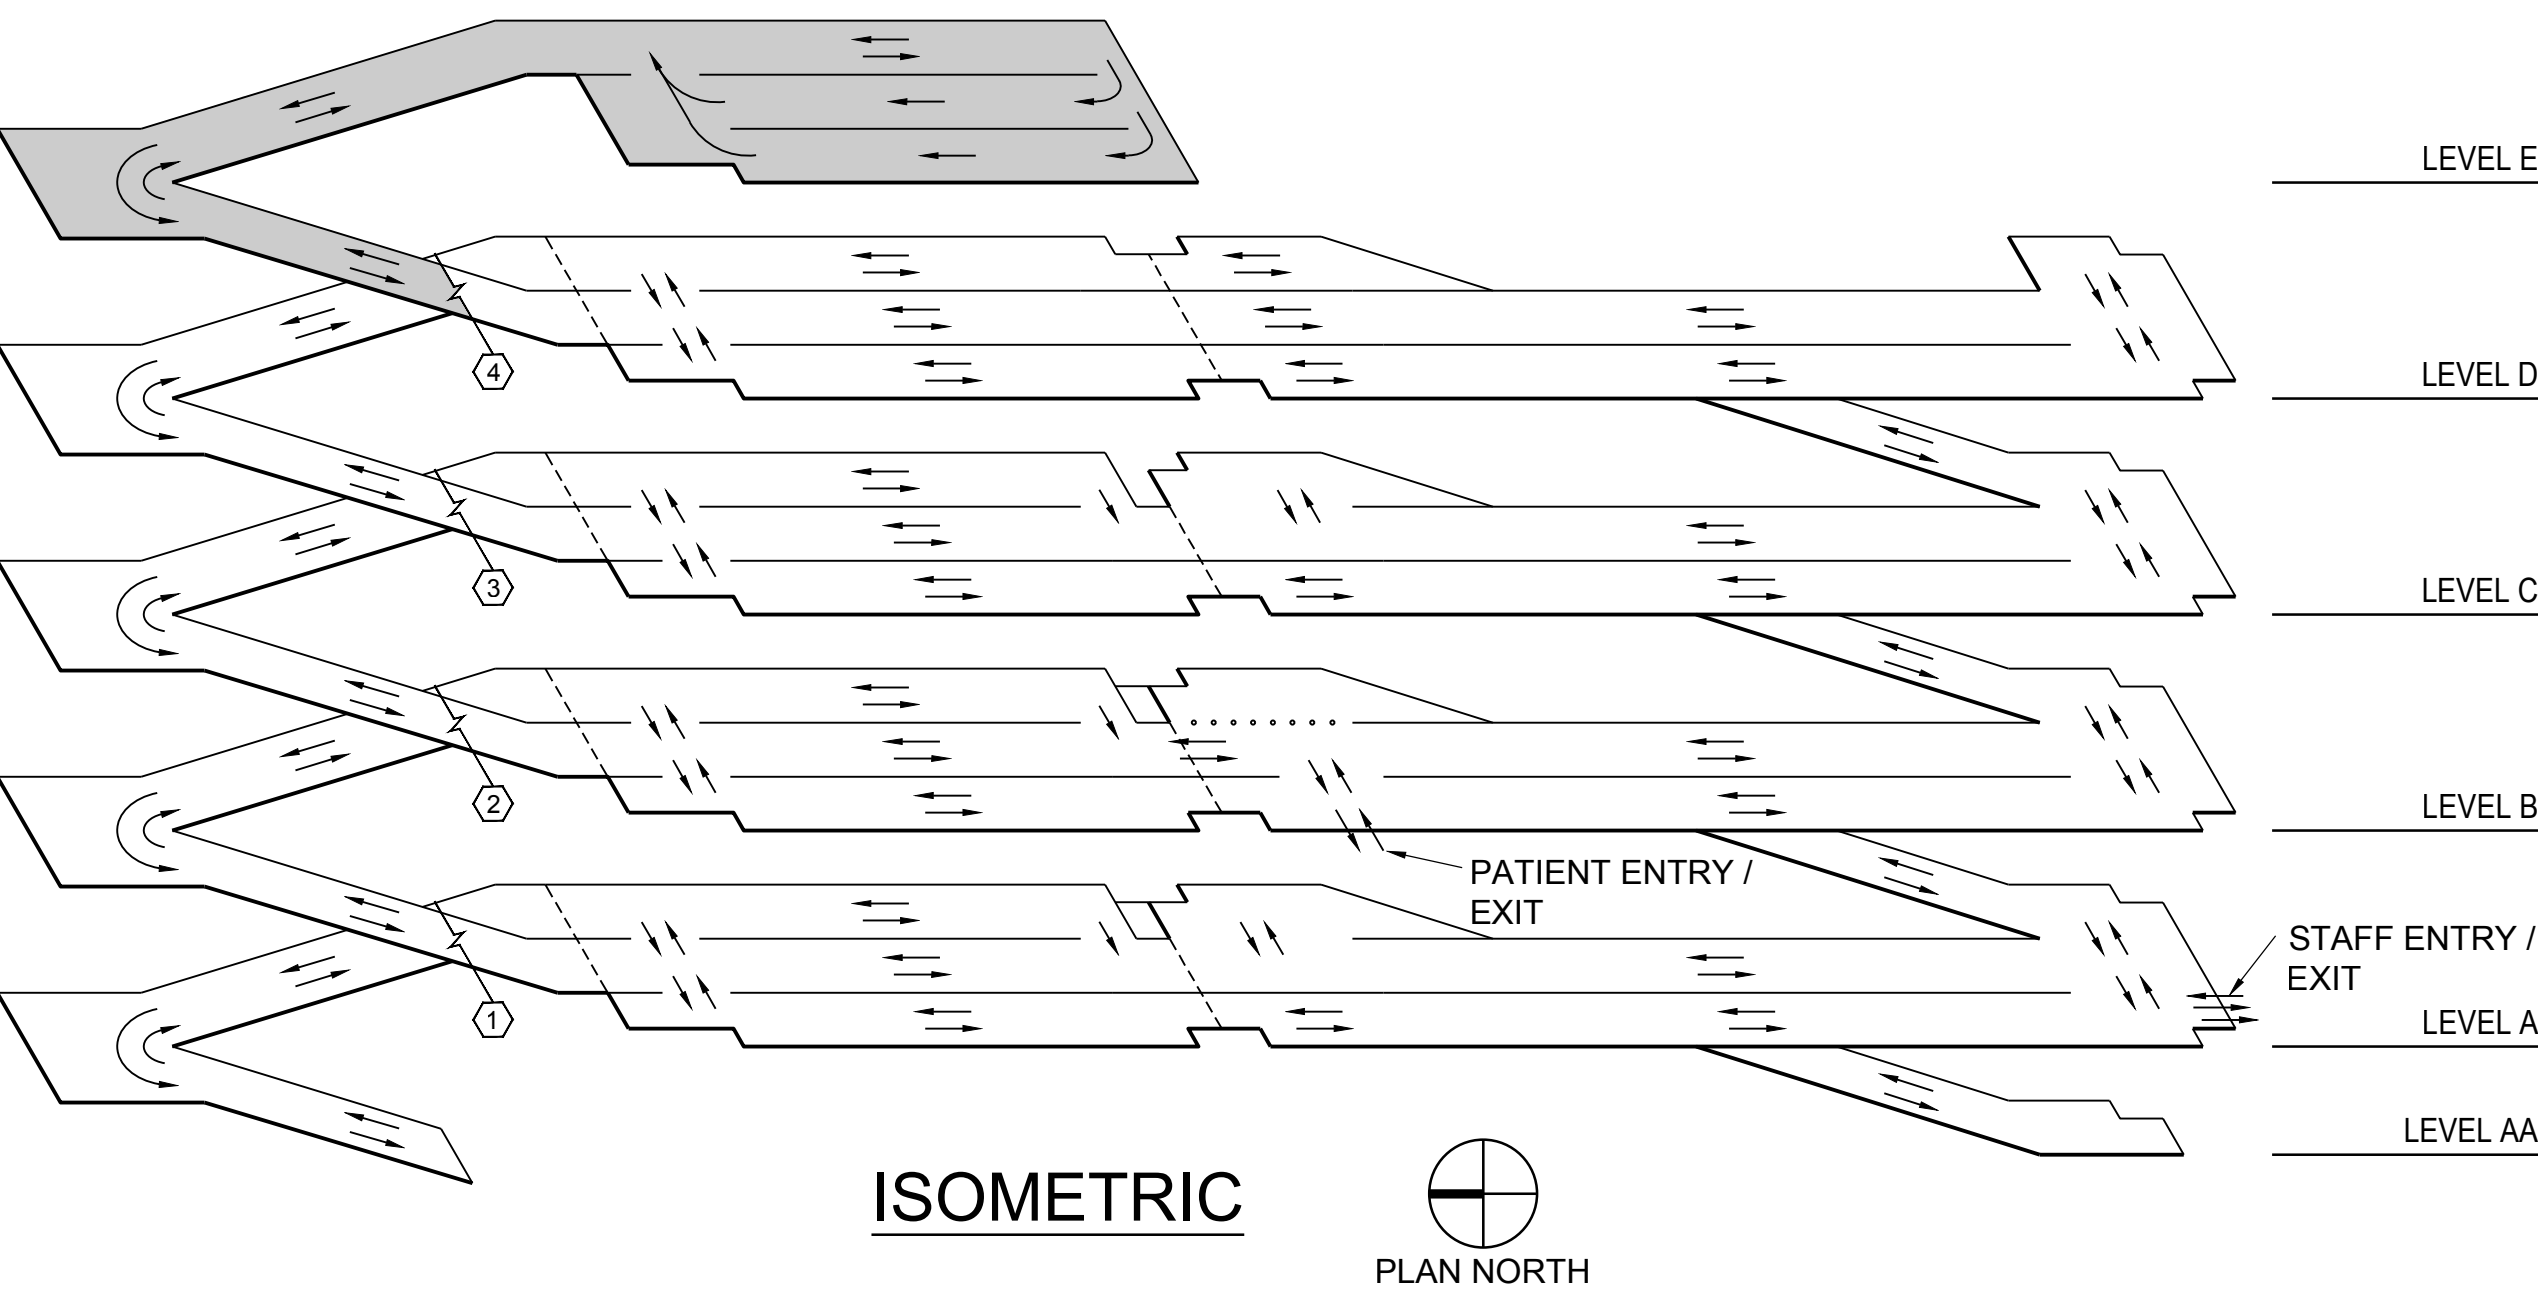


100% FINAL BID DOCUMENTS	08-18-2017
100% BID DOCUMENTS-NOT FOR CONSTRUCTION	07-24-2017
95% CONSTRUCTION DOCUMENTS SUBMISSION	06-15-2017
65% DESIGN DEVELOPMENT SUBMISSION	04-19-2017
35% SCHEMATIC DESIGN SUBMISSION	03-06-2017
Revisions:	Date

CONSULTANTS:

WALKER PARKING CONSULTANTS
225 Auto Drive, Suite 1
Ann Arbor, MI 48106

MIDWESTERN CONSULTING
3815 Plaza Drive, Ann Arbor, Michigan 48106
(734) 995-0200 • www.midwesternconsulting.com
Land Development • Land Survey • Institutional • Municipal
Wireless Communications • Transportation • Landfill Services

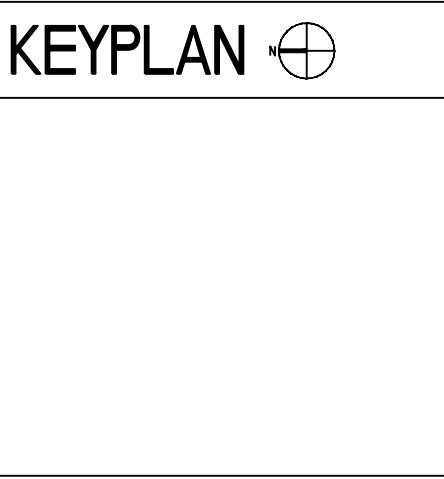

ARCHITECT + ENGINEERS:

Bancroft
BANCROFT ARCHITECTS + ENGINEERS
VA CONTRACT NO. VA250-17-C-0008

700 Nicholas Blvd., Suite 300
Bk Grove Village, IL 60007
Telephone: 847.952.9362
www.bancroft-ae.com
Bancroft-AE Project No. 16-121

Drawing Title	LEVEL E PLAN
Approved Project Director	

Project Title	CONSTRUCT NORTH PARKING STRUCTURE
Location	ANN ARBOR, MICHIGAN
Date	08-18-2017
Checked	JBM
Drawn	KJW

Project Number	506-331
Building Number	29
Drawing Number	S-105

Office of Construction and Facilities Management

Department of Veterans Affairs