
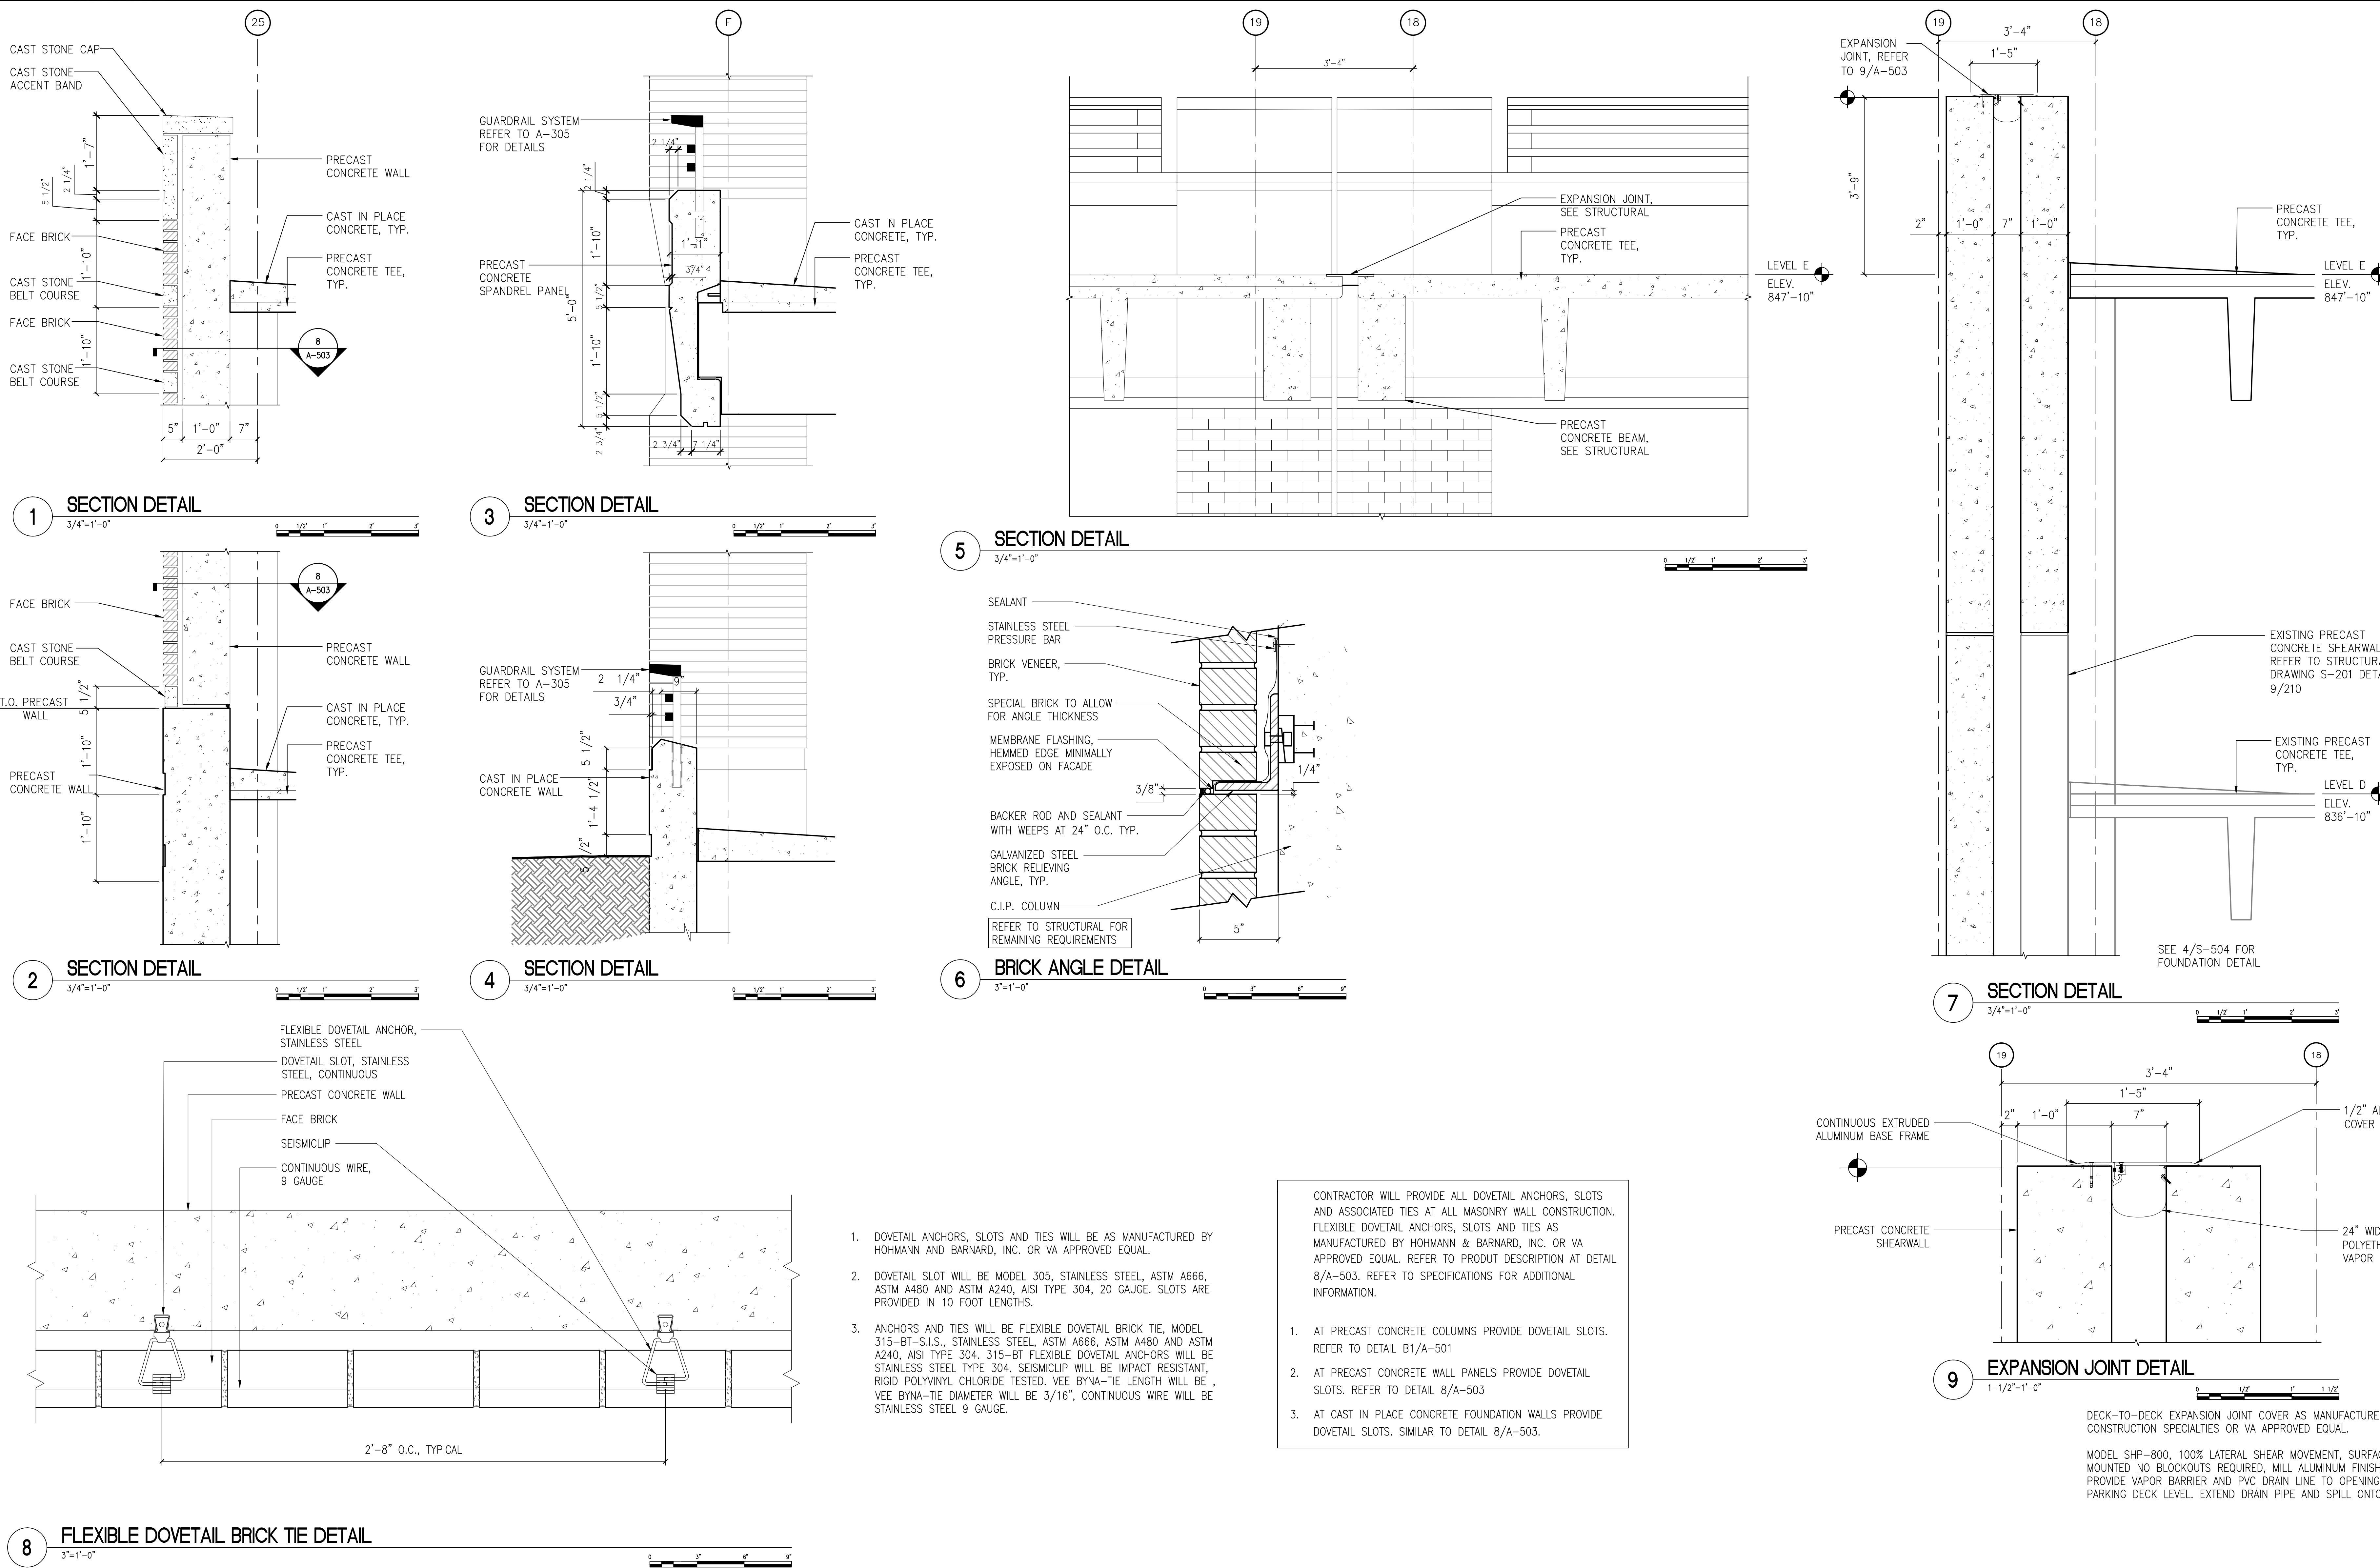
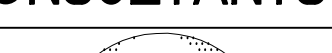



one eighth inch = one foot
one quarter inch = one foot
three eighths inch = one foot
one half inch = one foot
three quarters inch = one foot
one inch = one foot
one and one half inches = one foot
two inches = one foot
three inches = one foot
four inches = one foot
five inches = one foot
six inches = one foot
seven inches = one foot
eight inches = one foot
nine inches = one foot
ten inches = one foot
eleven inches = one foot
twelve inches = one foot
thirteen inches = one foot
fourteen inches = one foot
fifteen inches = one foot
sixteen inches = one foot
seventeen inches = one foot
eighteen inches = one foot
nineteen inches = one foot
twenty inches = one foot
twenty one inches = one foot
twenty two inches = one foot
twenty three inches = one foot
twenty four inches = one foot
twenty five inches = one foot
 

		CONSULTANTS:		KEYPLAN		ARCHITECT + ENGINEERS:		Drawing Title ARCHITECTURAL DETAILS		Project Title CONSTRUCT NORTH PARKING STRUCTURE		Project Number 506-331		Office of Construct and Facili Managem	
		  <div>M I D W E S T E R N C O N S U L T I N G 3815 Plaza Drive • Ann Arbor, Michigan 48108 (734) 995-0200 • www.midwesternconsulting.com Land Development • Land Survey • Institutional • Municipal Wireless Communications • Transportation • Landfill Services</div>				 <div>BANCROFT ARCHITECTS + ENGINEERS 700 Nicholas Blvd., Suite 300 Elk Grove Village, IL 60007 Telephone : 847.952.9362 www.bancroft-ae.com Bancroft-AE Project No. 16-121</div>		Approved Project Director		Location ANN ARBOR, MICHIGAN		Building Number 29			Drawing Number A-503
100% FINAL BID DOCUMENTS		08-18-2017													
100% BID DOCUMENTS-NOT FOR CONSTRUCTION		07-24-2017													
95% CONSTRUCTION DOCUMENTS SUBMISSION		06-15-2017													
65% DESIGN DEVELOPMENT SUBMISSION		04-19-2017													
35% SCHEMATIC DESIGN SUBMISSION		03-06-2017													
Revisions		Date								Date		Checked EM		Drawn DTB	