

BUILDING ISOMETRIC

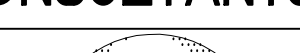
 

GENERAL NOTES

1. REFER TO DRAWING P-001 FOR PIPING SYMBOLS, EQUIPMENT TAG IDENTIFICATION, ABBREVIATIONS, PIPING DESIGNATIONS, PIPING AND PLUMBING FIXTURE SCHEDULE.
2. REFER TO SPECIFICATIONS DIVISION 01 GENERAL REQUIREMENTS.
3. REFER TO DIVISION 22 PLUMBING FOR PROJECT REQUIREMENTS AND SPECIFICATIONS.
4. REFER TO SPECIFICATIONS FOR CLEANOUT LOCATIONS.

PLUMBING PLAN NOTES

1. EXISTING FLOOR DRAINS.
2. EXISTING FLOOR CLEANOUTS.
3. EXISTING UNDERGROUND SANITARY (SS) LINE.
4. EXISTING UNDERGROUND STORM (ST) LINE.
5. EXISTING 15" STORM (ST) PIPE CAPPED FOR FUTURE CONNECTION. REFER TO CIVIL DRAWING FOR EXISTING INVERT ELEVATION.
6. EXISTING SANITARY (SS) RISER UP TO LEVEL BB.
7. EXISTING STORM (ST) RISE UP TO LEVEL BB.
8. EXISTING STORM (ST) PIPING OUTFALL AT BUILDING EXTERIOR. REFER TO CIVIL DRAWING C-101 FOR ADDITIONAL INFORMATION.
9. EXISTING SANITARY (SS) OUTLET/DISCHARGE TO BUILDING EXTERIOR.
10. EXISTING OIL/WATER SEPARATOR UNIT AT BUILDING EXTERIOR. REFER TO CIVIL DRAWING C-101 FOR ADDITIONAL INFORMATION.
11. EXISTING DOMESTIC WATER PIPING AND FROST PROOF HOSE BIBBS TO REMAIN.
12. CONTRACTOR SHALL NOTE THAT EXISTING PERIMETER IS PROVIDED WITH A 12" DRAIN TILE SYSTEM. ADDITIONAL INFORMATION WILL BE PROVIDED AT NEXT SUBMITTAL PHASE.
13. FLOOR DRAIN LOCATIONS.
14. FLOOR DRAINS AT PARKING LEVEL BB ABOVE. REFER TO DRAWING P-102.
15. FLOOR CLEAN OUT LOCATIONS.
16. UNDERGROUND SANITARY (SS) LINE.
17. UNDERGROUND STORM (ST) LINE.
18. SANITARY (SS) PIPING RISER LOCATION.
19. STORM (ST) PIPING RISER LOCATION.
20. SANITARY STORM BASIN/STRUCTURE WITH DUAL PUMPS.
21. SANITARY (SS) PIPING SYSTEM OUTFALL/DISCHARGE.
22. OIL/WATER SEPARATOR AT BUILDING EXTERIOR. REFER TO CIVIL DRAWINGS.
23. 12" DRAIN TILE SYSTEM AT EXTERIOR FACE/PROFILE OF CONCRETE FOUNDATION WALL SYSTEM.

1 LEVEL A - PLUMBING PLAN
3/32"=1'-0"

		CONSULTANTS:		KEYPLAN		ARCHITECT + ENGINEERS:		Drawing Title		Project Title		Project Number		Office of Construction and Facilities Management	
		 						LEVEL A - PLUMBING PLAN		CONSTRUCT NORTH PARKING STRUCTURE		506-331			
100% FINAL BID DOCUMENTS 08-18-2017								Approved Project Director		Location ANN ARBOR, MICHIGAN		Drawing Number			
100% BID DOCUMENTS-NOT FOR CONSTRUCTION 07-24-2017										Date 08-18-2017		Checked GS		P-101	
95% CONSTRUCTION DOCUMENTS SUBMISSION 06-15-2017												Drawn AQ			
65% DESIGN DEVELOPMENT SUBMISSION 04-19-2017															
35% SCHEMATIC DESIGN SUBMISSION 03-06-2017															
Revisions		Date													