


BUILDING ISOMETRIC

GENERAL NOTES

1. REFER TO SPECIFICATIONS DIVISION 01 GENERAL REQUIREMENTS.
2. REFER TO SPECIFICATIONS DIVISION 106 ELECTRICAL, DIVISION 107 COMMUNICATIONS AND DIVISION 108 ELECTRONIC SAFETY AND SECURITY FOR PROJECT SPECIFICATIONS AND REQUIREMENTS.
3. REFER TO DRAWING G-004 FOR PROJECT CONSTRUCTION PHASING NOTES.
4. REFER TO DRAWING E-001 FOR GENERAL ELECTRICAL NOTES, ELECTRICAL SYMBOLS LIST AND ABBREVIATIONS.
5. REFER TO DRAWINGS ED-101 FOR ELECTRICAL DEMOLITION PLANS.
6. REFER TO DRAWINGS EC-101 THROUGH EC-105 FOR FIRE ALARM SYSTEM AND SECURITY SYSTEM PLANS.
7. CONDUIT ROUTING IS SHOWN DIAGRAMMATICALLY ON FLOOR PLANS. CONTRACTOR WILL PROVIDE SHOP DRAWING INDICATING ROUTING OF ALL CONDUIT SYSTEMS PRIOR TO INSTALLATION. REFER TO DETAIL 1 ON S-515 FOR THE LOCATION AND QUANTITIES OF BLOCKOUTS AT THE PRECAST CONCRETE DOUBLE TEE MEMBERS.

ELECTRICAL PLAN NOTES

1. REFER TO STRUCTURAL AND ARCHITECTURAL DRAWINGS FOR PRECAST DOUBLE TEE MEMBERS AND DIMENSIONS.
2. SUSPENDED LIGHT FIXTURES.
3. SUSPENDED LIGHT FIXTURES CONNECTED TO EMERGENCY POWER SYSTEM.
4. SURFACE MOUNTED POWER OUTLETS.
5. SUSPENDED EXIT SIGNAGE SYSTEM.

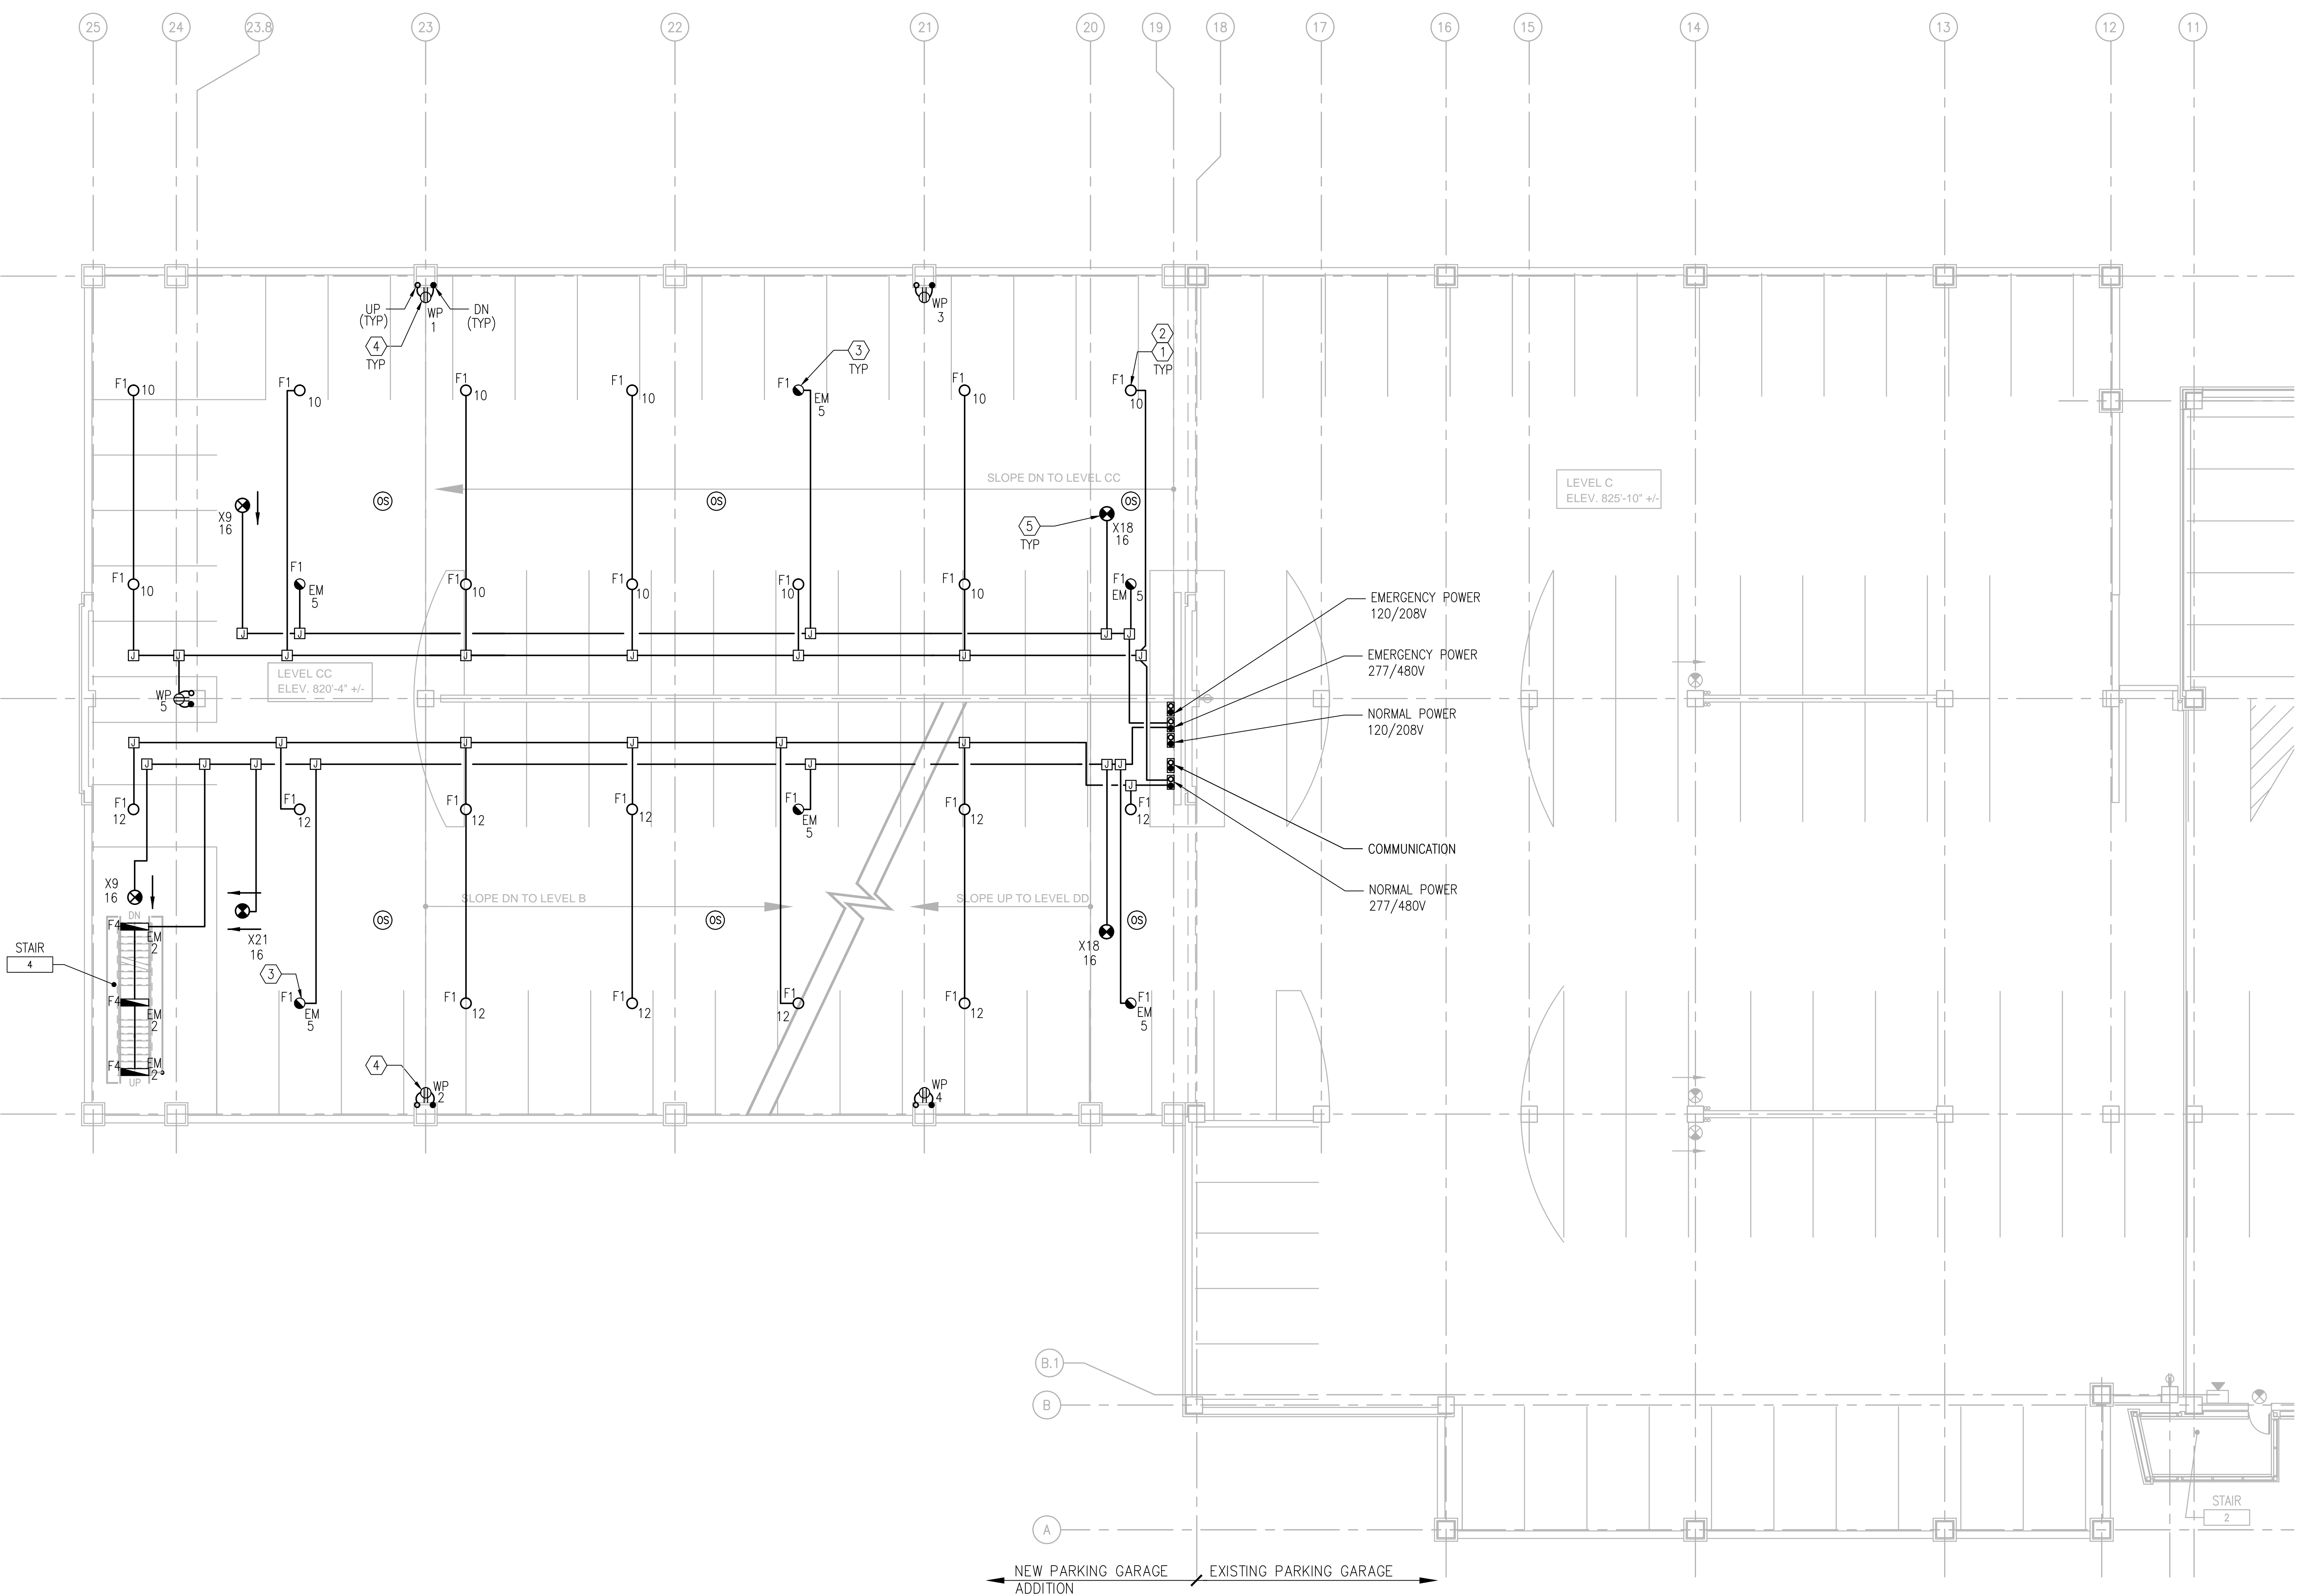

1 LEVEL C - ELECTRICAL LIGHTING AND POWER PLAN  
3/32"=1'-0"  
PLAN NORTH

--	--	