


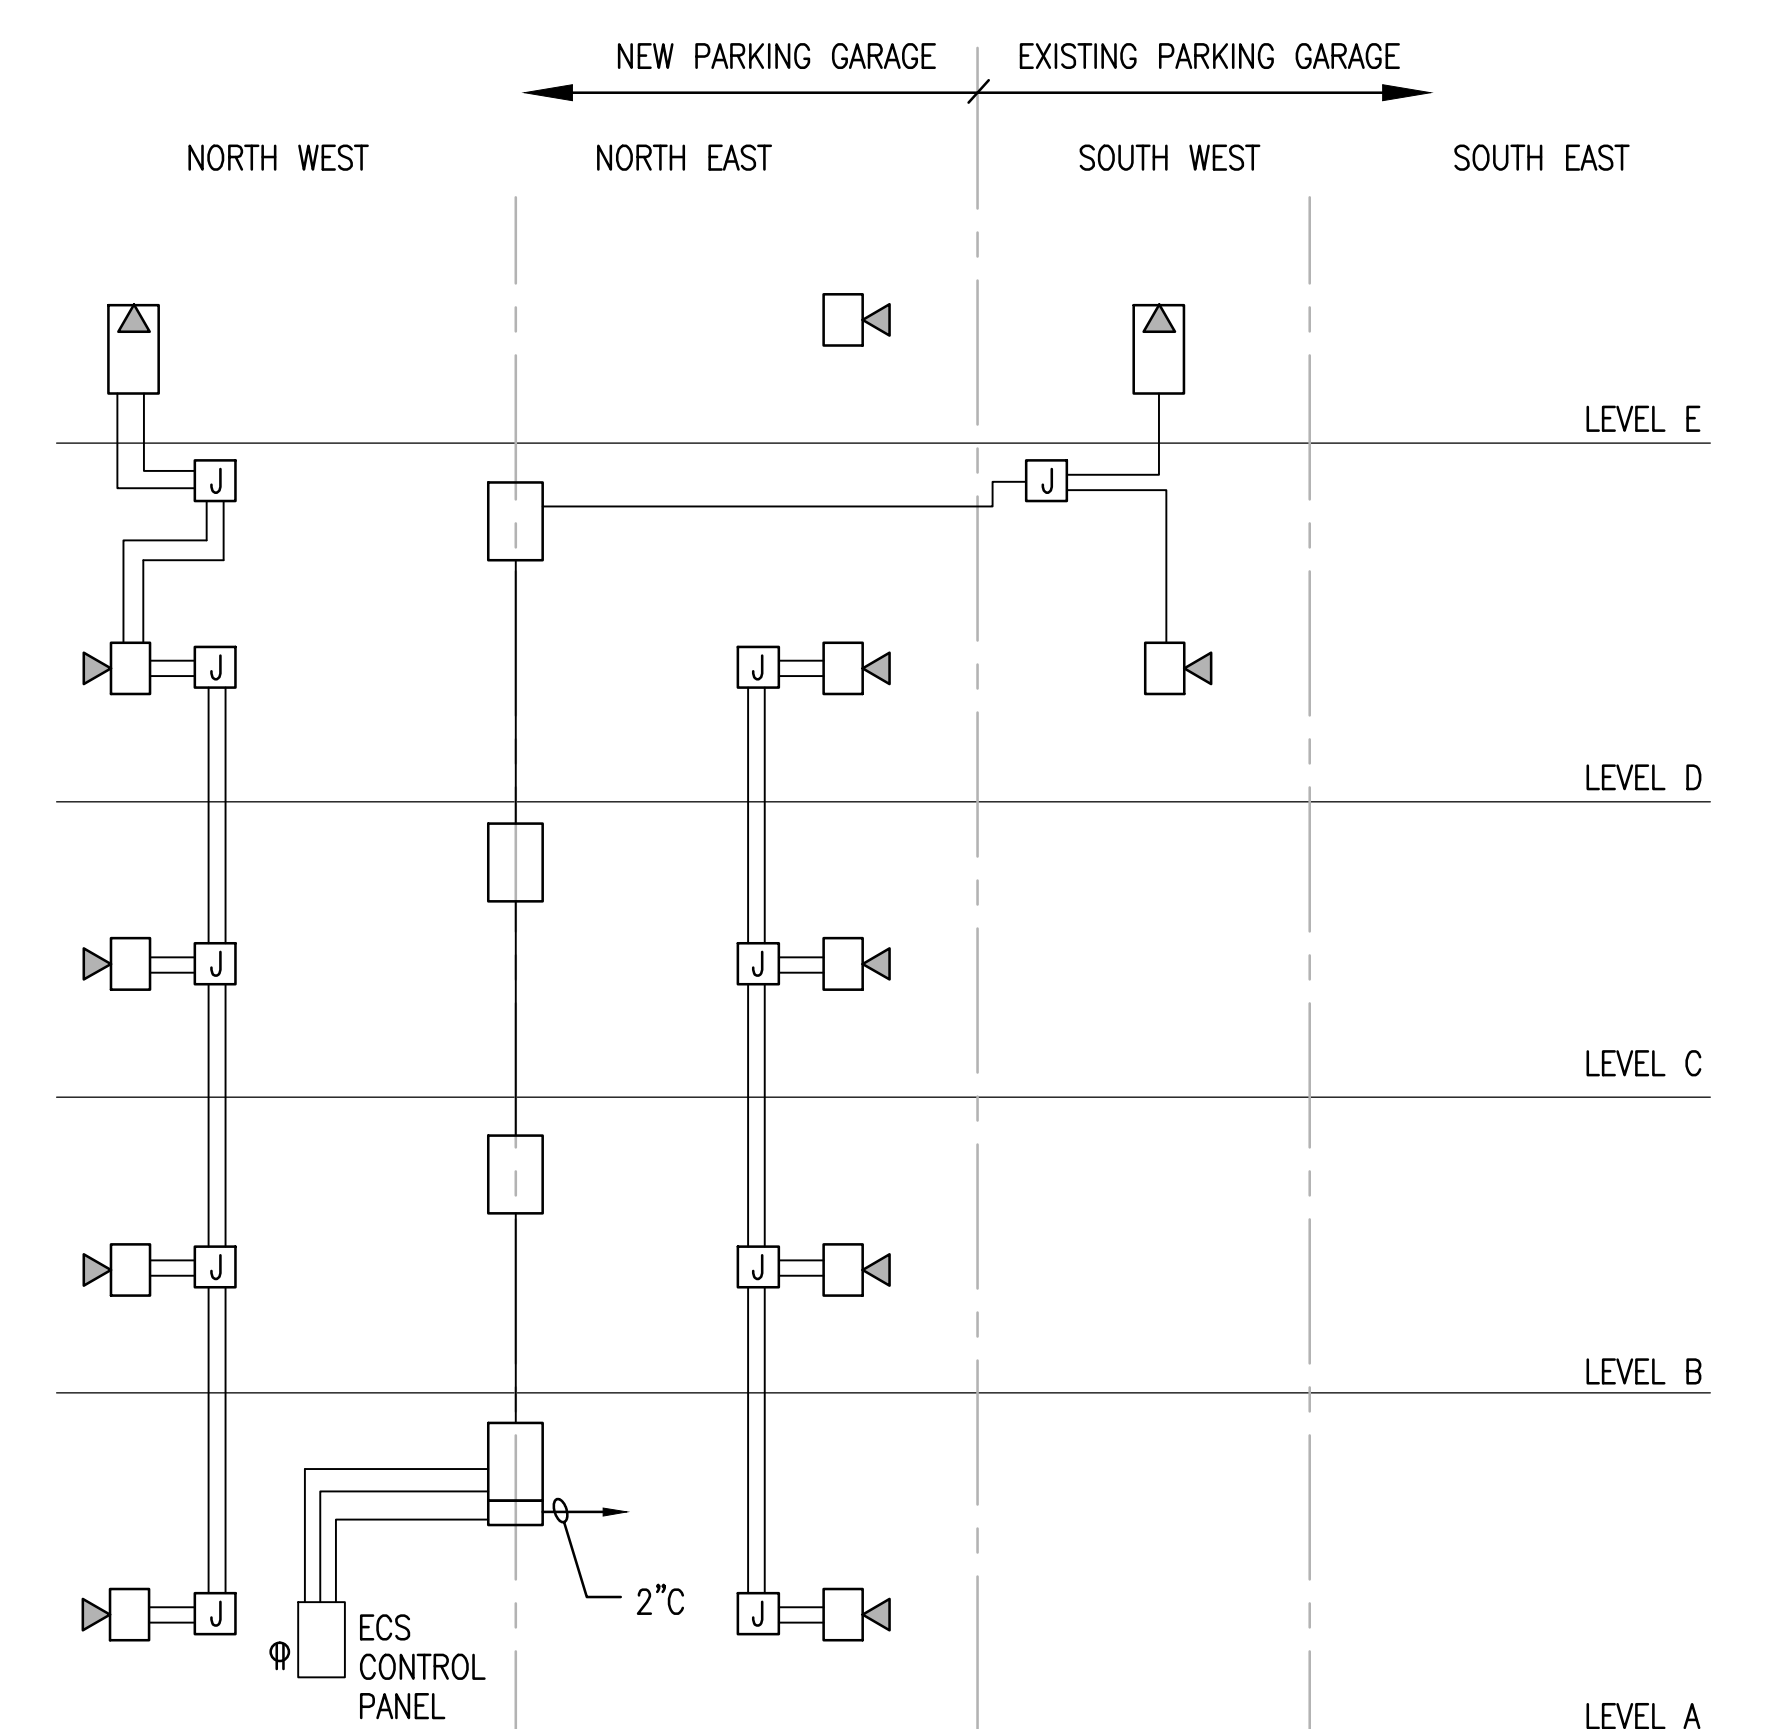

3 EMERGENCY COMMUNICATION SYSTEM RISER DIAGRAM



6 EMERGENCY COMMUNICATION SYSTEM RISER BLOCK DIAGRAM

1. EMERGENCY COMMUNICATION SYSTEM WILL BE AS MANUFACTURED BY:

CODE BLUE CORPORATION
259 HEDCOR STREET
HOLLAND, MICHIGAN 49423
TELEPHONE 616-392-8296
2. CONTRACTOR WILL PROVIDE REQUIRED EMERGENCY MANAGEMENT PLATFORM, SOFTWARE, HARDWARE AND ALL RELATED OPTIONS LISTED BELOW TO MATCH EXISTING EMERGENCY COMMUNICATION SYSTEM FOR A FULLY FUNCTIONAL SYSTEM.
3. CONTRACTOR WILL LOCATE HARDWARE AT EXISTING ELECTRIC ROOM IN 1995 PARKING GARAGE, LEVEL B.
4. CONTRACTOR WILL PROVIDE PEDESTAL- MOUNTED AND WALL- MOUNTED INTERACTIVE VOICE COMMUNICATION STATIONS INDICATED ON DRAWINGS.
5. PEDESTAL MOUNTED UNITS TO PROVIDED WITH TWO-BUTTON SPEAKERPHONE, POWER OVER ETHERNET AND BE PAINTED BLUE.
6. WALL MOUNTED UNITS TO BE PROVIDED WITH TWO-BUTTON SPEAKERPHONE AND POWER OVER ETHERNET.

