




1. FOR STANDARD ARCHITECTURAL SYMBOLS, ABBREVIATIONS AND MATERIAL INDICATIONS, REFER TO SHEET 1-43.
2. FOR LARGE SCALE STAIR PLANS, SECTIONS AND DETAILS, REFER TO SHEETS 1-31, 1-32 AND 1-33.
3. FOR LARGE SCALE ELEVATOR AND DUMBWAITER PLANS, SECTIONS AND DETAILS, REFER TO SHEETS 1-34 AND 1-35.
4. FOR DOOR AND FRAME TYPES AND SIZES, REFER TO SHEET 1-47.
5. FOR INTERIOR MALL TYPES, REFER TO SHEET 1-30.
6. FOR INTERIOR COLUMN PLAN DETAILS, REFER TO SHEET 1-54 AND 1-55.
7. FOR 1/4" PLAN ENLARGEMENTS SHOWING JOINTS AND CONNECTIONS, REFER TO SHEET 1-42 THROUGH 1-74.
8. CONTRACTOR TO FIELD VERIFY LOCATION OF EXISTING CONDITIONS WHERE NEW CORRIDORS TIE TO EXISTING CONDITIONS.
9. INTERIOR DOORWAYS ARE TAKEN TO FACE OF METAL STUD TYPE UNLESS NOTED OTHERWISE.
10. FOR ROOM FINISH REQUIREMENTS AND COLORS, REFER TO SPECIFICATIONS SECTION 09050.
11. FINISHES AND INSTALL CONDITIONS, HANDRAILS AND RISERS, REFER TO SHEET 1-57.  
SEE DETAIL 12, SHEET 1-57.
12. FOR INTERIOR CORNER GARD DETAILS, REFER TO DETAIL 11, SHEET 1-59.
13. FOR FIRE EXTINGUISHER CABINET (FEC) DETAIL, REFER TO DETAIL 9, SHEET 1-60.
14. FOR ELECTRIC WATER COUNTER (E.W.C.) DETAILS, REFER TO DETAIL 10, SHEET 1-60.

**AMBULATORY CARE SERVICE**

**FIRST FLOOR PLAN FINISH FLOOR ELEVATION = 4618.73**

### WALL SYMBOL LEGEND

- 
- 1HR. WALL
- 2HR. WALL
- 1HR. SMOKE WALL
- LEAD LINED WALL

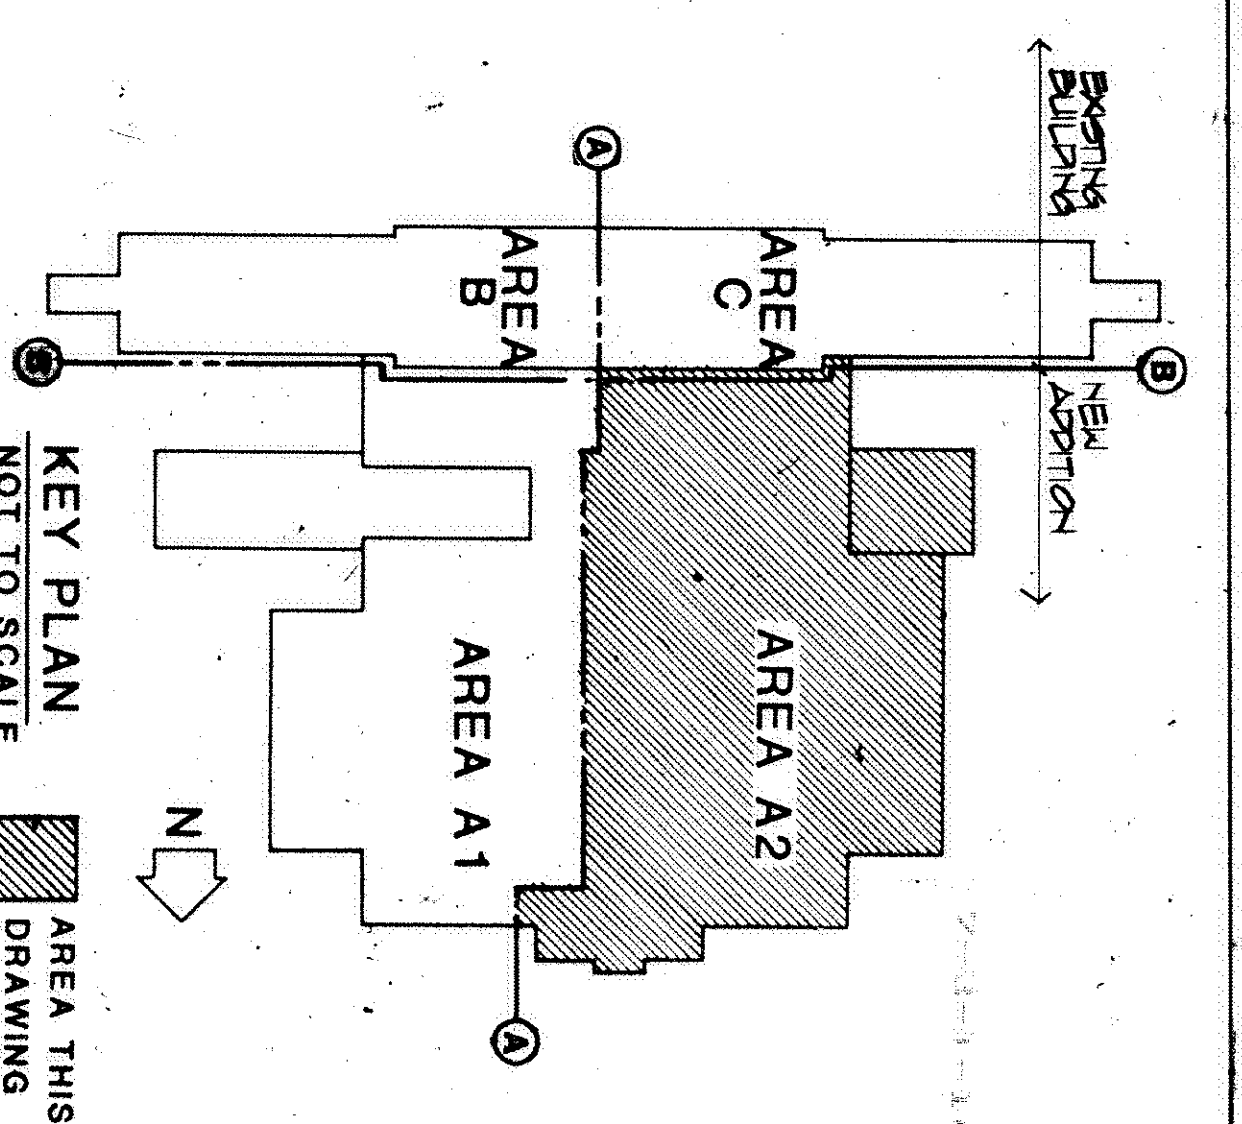

**KEY PLAN**  
**NOT TO SCALE**

 **AREA THIS  
DRAWING**

**FIRST FLOOR PLAN**

**OUTPATIENT/CLINICAL**

AREA A2      1/8"=1'-0"      ADDITION

Approved: Project Director	Building Number	Checked	Drawn
----------------------------	-----------------	---------	-------

Location			
WABIC - GRAND JUNCTION COLOREAD			

VAMC-GRAND CONCERN, COLORADO

# Veterans Administration