


675-18-100 RENOVATE BUILDING 500 FOR MENTAL HEALTH

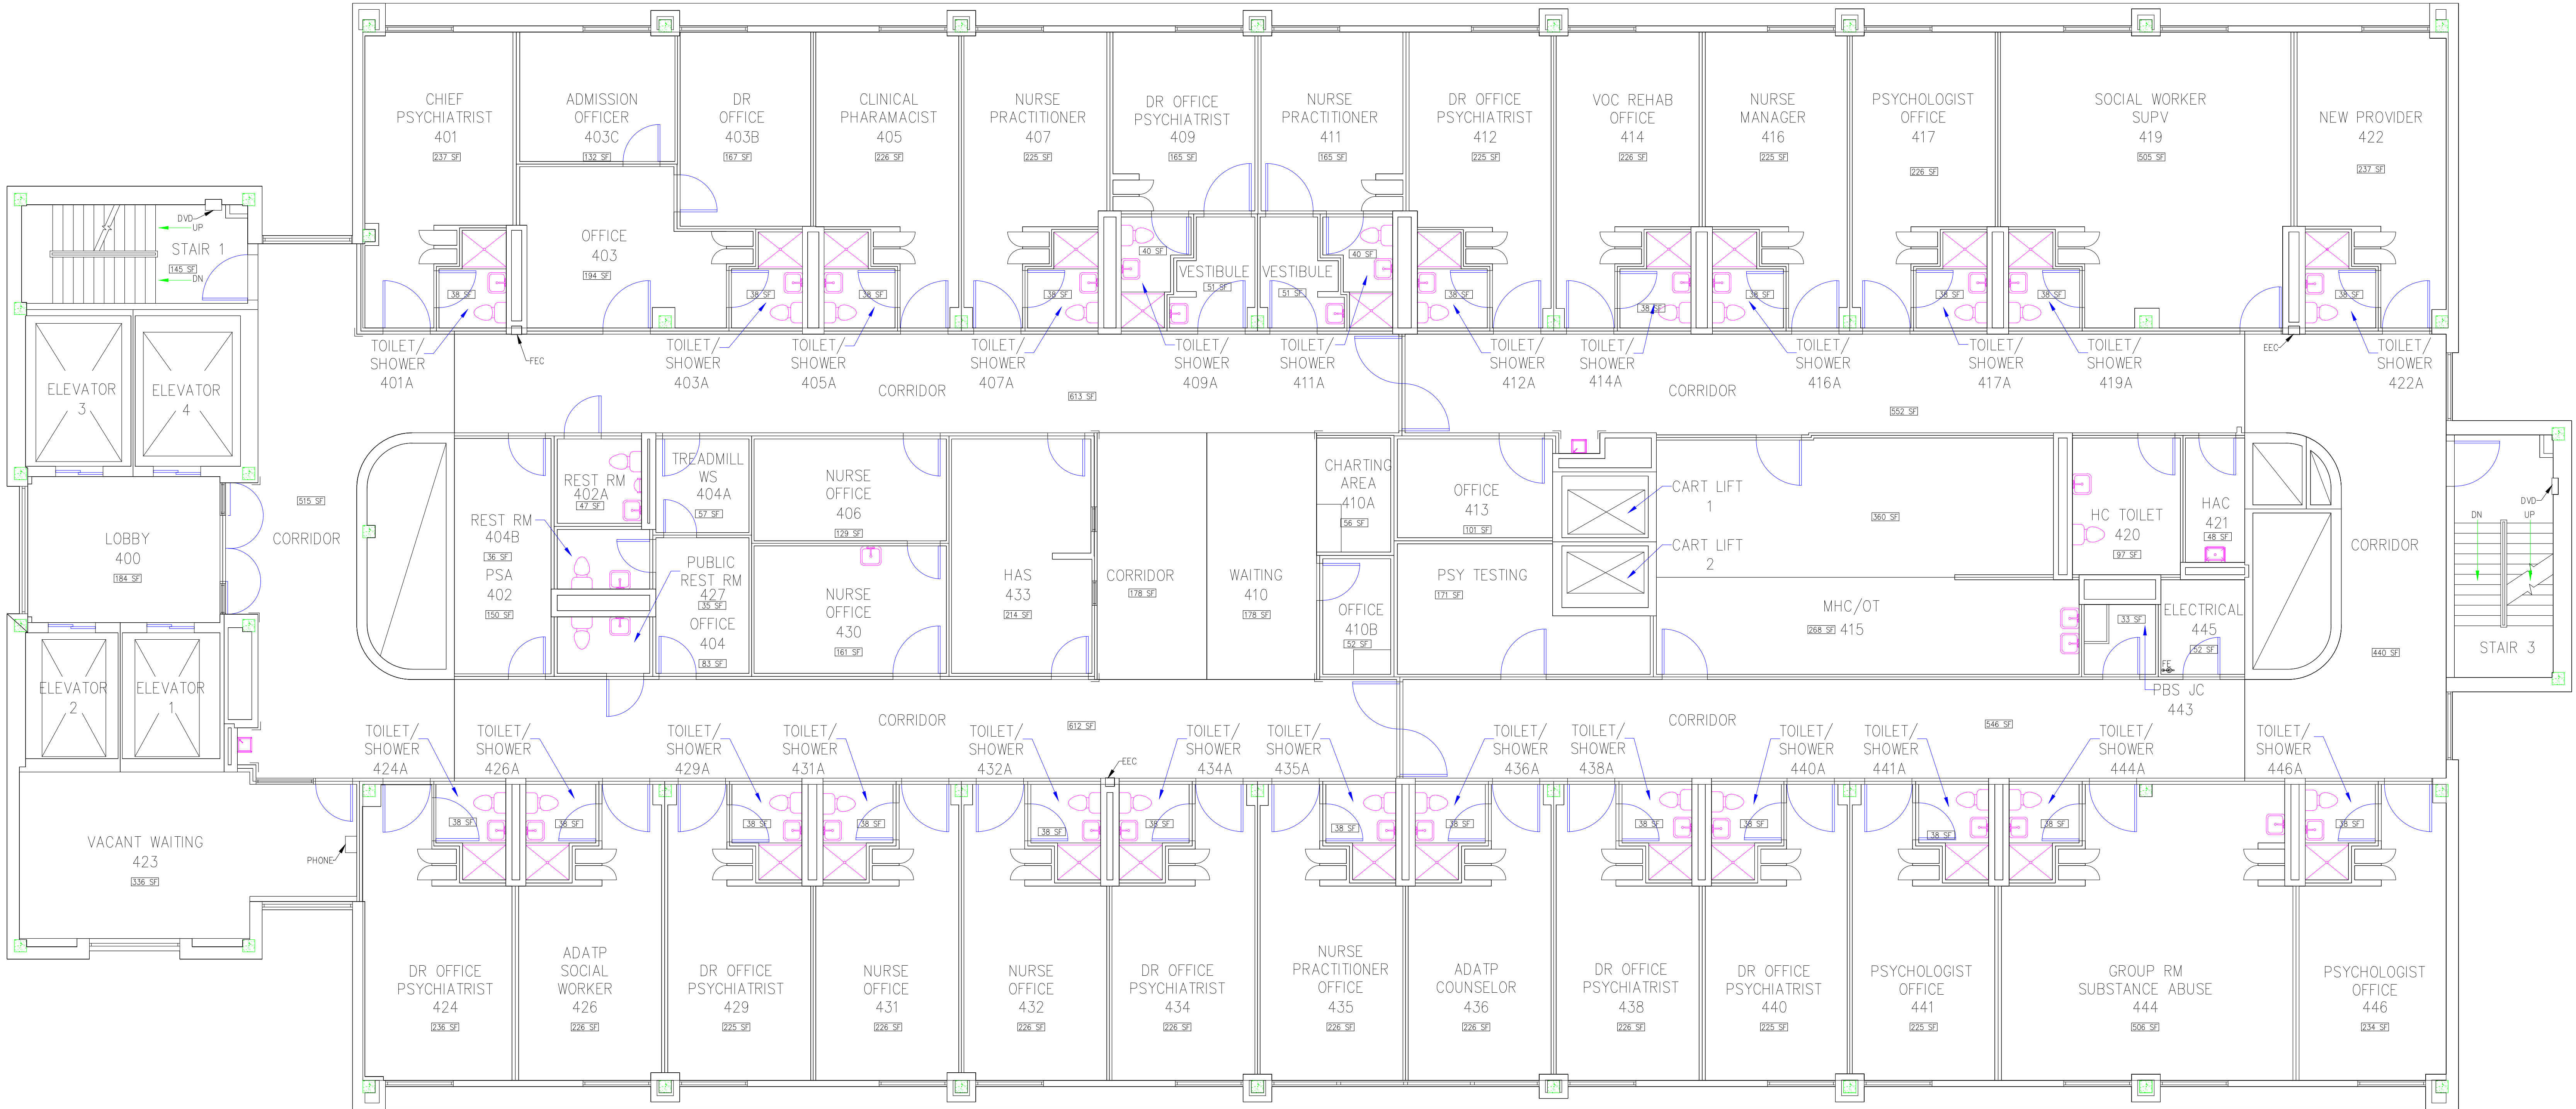

FOURTH FLOOR PLAN LAKE BALDWIN OUTPATIENT CLINIC

