

9/22/2017 3:51:05 PM
C:\Local Revit Files\VA 246 14R 0013_AS 15_BChompas.rvt
one eighth inch = one foot
one quarter inch = one foot
one half inch = one foot
three eighths inch = one foot
three quarters inch = one foot
one inch = one foot
one and one half inch = one foot
two inch = one foot
three inch = one foot


E1 LEVEL 1 - FINISHES PLAN - KNUCKLE
1/8" = 1'-0"

CONSULTANTS:

EHLERT BRYAN
consulting structural engineers
1451 Dolley Madison Blvd. Suite 220
McLean VA 22101-3812
703-827-9552
www.ehlert-bryan.com

VKA
ENGINEER ■ PLANNER ■ LANDSCAPE ARCHITECTS ■ SURVEYORS ■ 3D LASER SCANNING
VKA MARYLAND, LLC
20251 CENTURY BOULEVARD SUITE 400 ■ GERMANTOWN, MARYLAND 20874
(301) 916-4100 ■ FAX (301) 916-2262
WWW.VKAKA.COM

STAMP

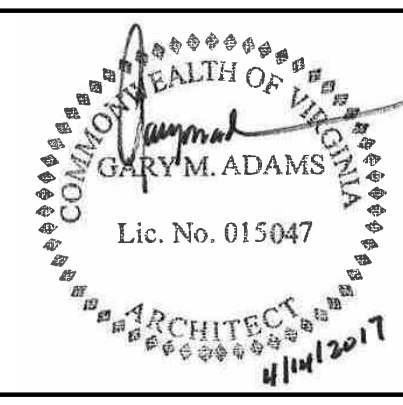

ARCHITECTS/ENGINEERS:

HUELAT DAVIS
HEALING DESIGN
635 S. Fairfax Street
Alexandria, VA 22314 703.838.8414
www.healingdesign.com

DAE
DESIGN/HAIR ENGINEERING, INC.
220 North College Avenue
Indianapolis, Indiana 46202 317.464.9090
www.daengineering.com

Drawing Title:
INTERIOR FINISH PLAN - KNUCKLE

Approved: Project Director

Project Title:
COMMUNITY LIVING CENTER
EXPANSION AND RENOVATION

Location:
1201 Broad Rock Blvd. Richmond, VA 23249

Date:
APRIL 14, 2017

Checked:
AT

Drawn:
AT

Project Number:
VA 246 14R 0013
Building Number:
Drawing Number:
I-101a
DWG. 90 OF 158

Office of
Construction
and Facilities
Management



EB#1450072


WALL PROTECTION SYSTEM ASSEMBLY TYPES LEGEND

WPS-3

WPS-6


WPS-8

WPS-9A

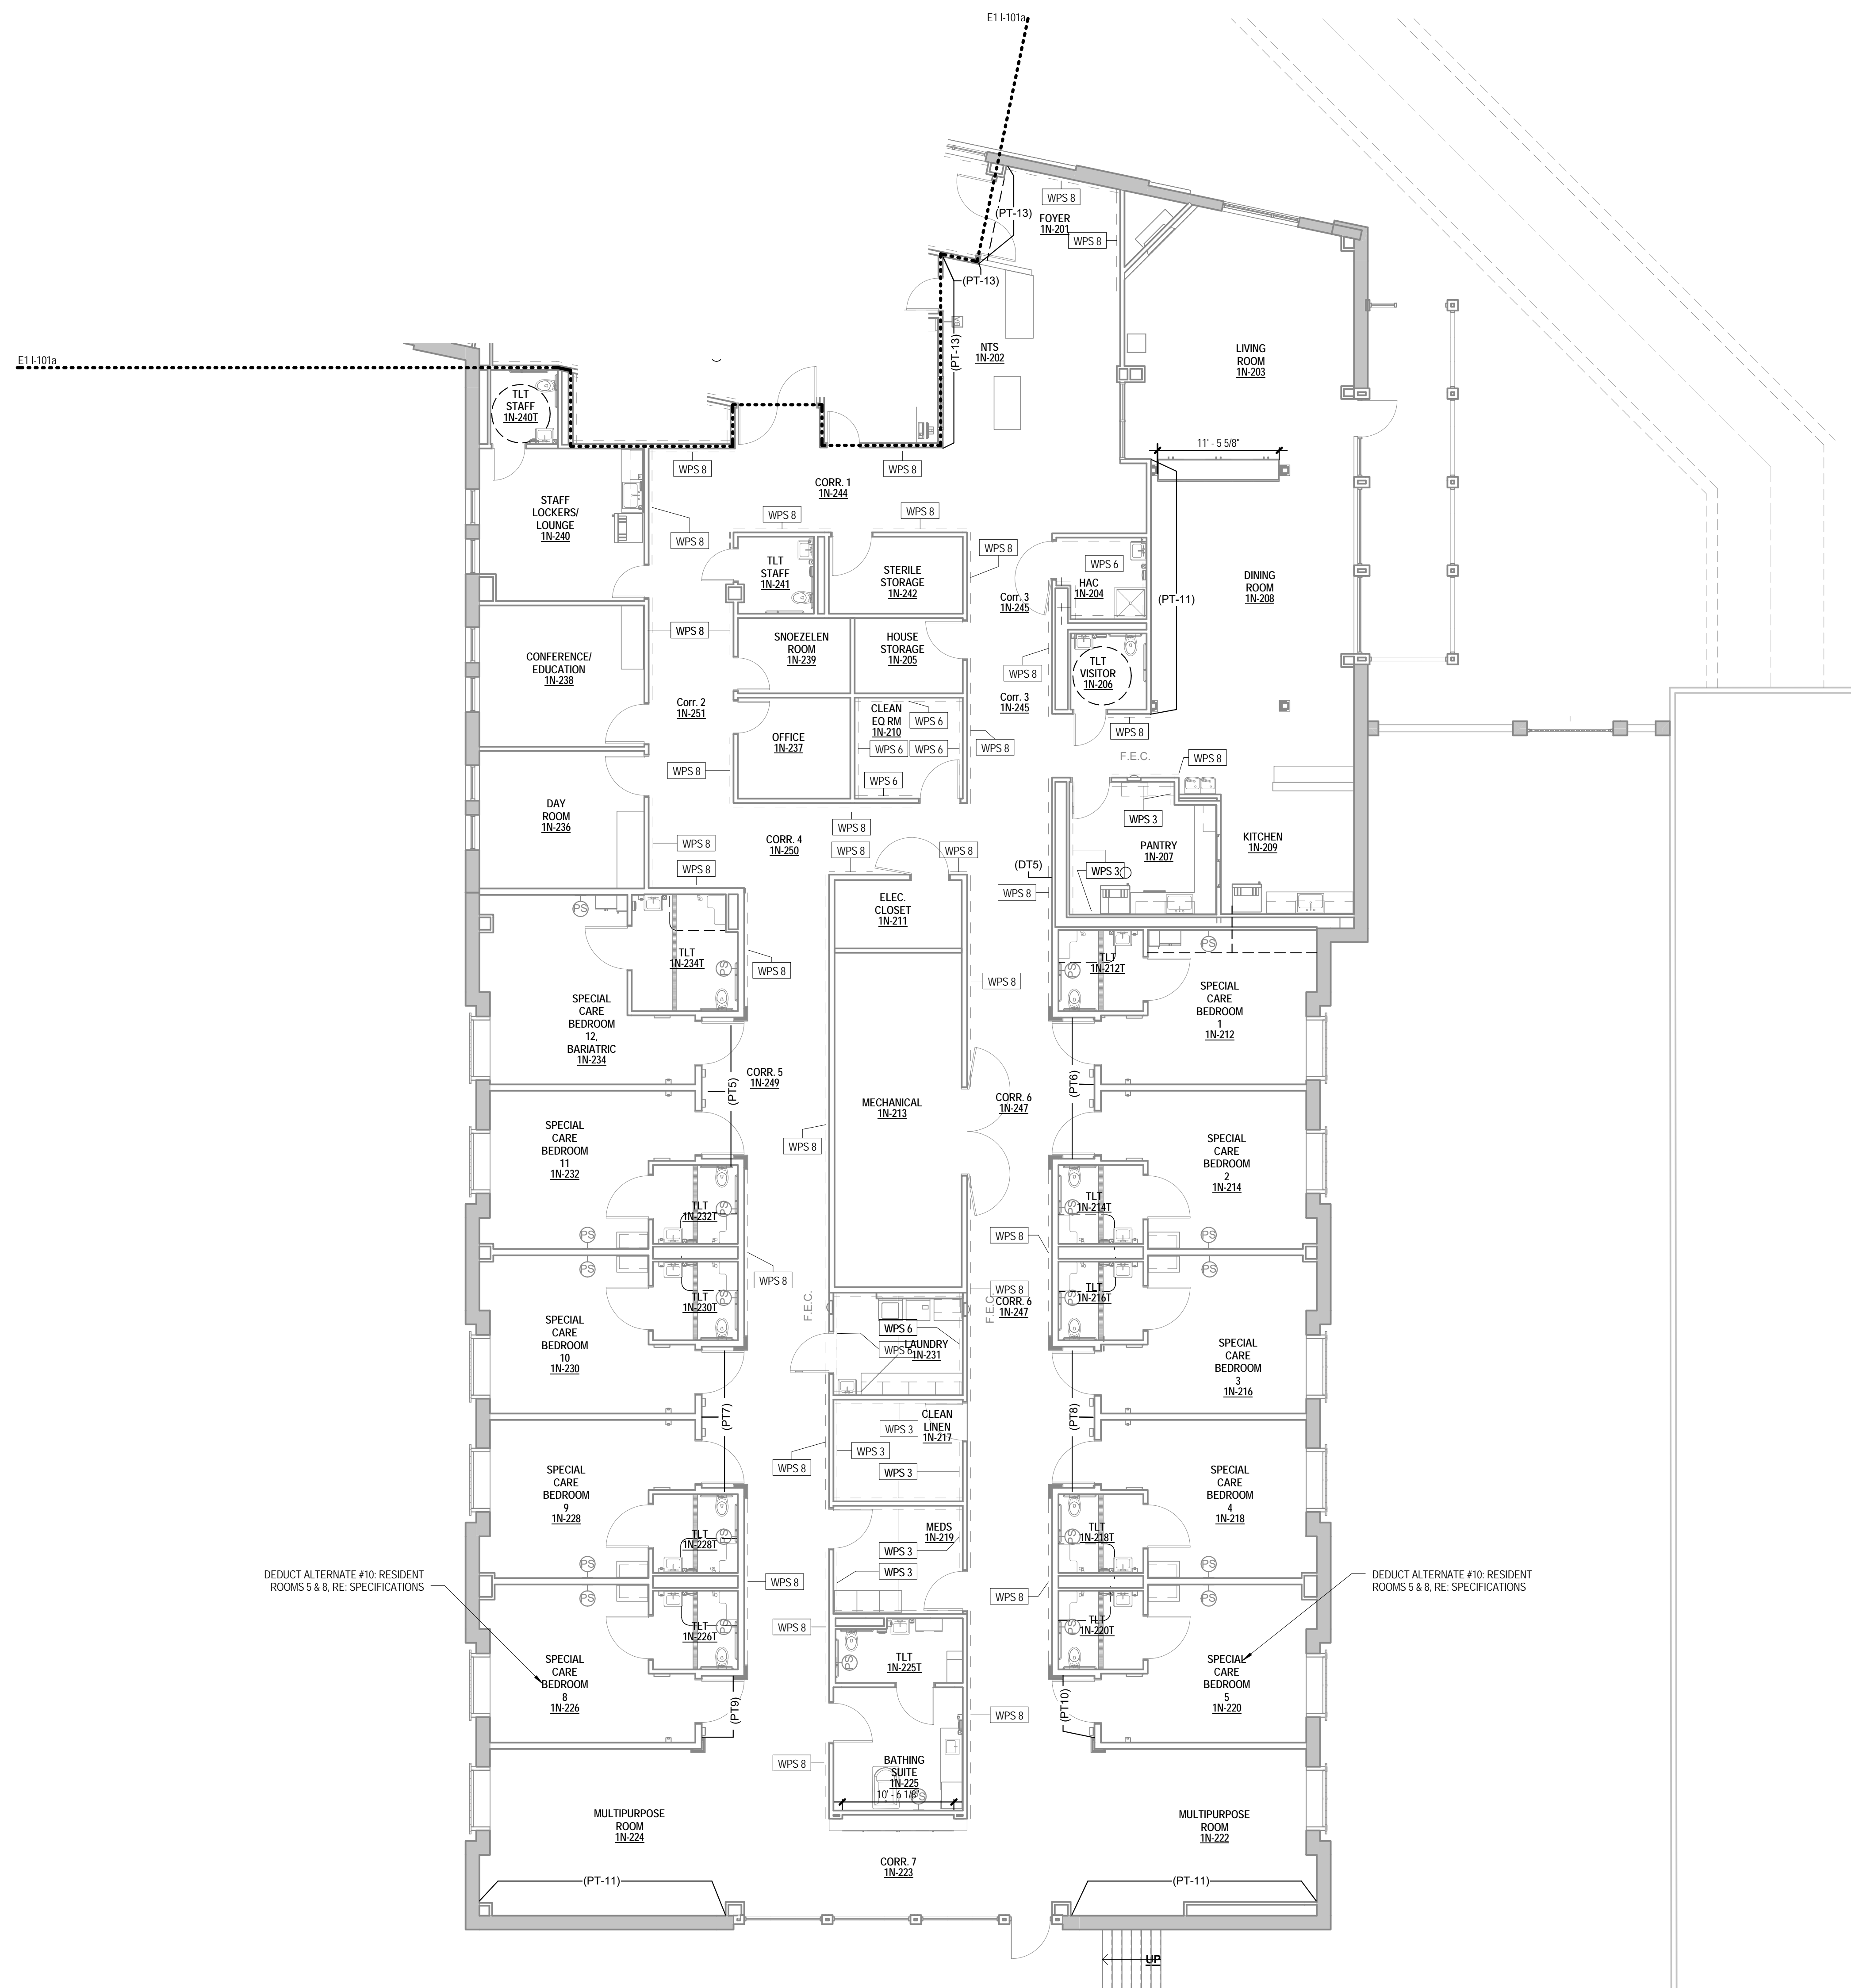

— DEDUCT ALTERNATE #10: RESIDENT ROOMS 5 & 8. RE: SPECIFICATIONS.

(PT-12)	WALL FINISH
	CORNER GUARD
	WALL PROTECTION SYSTEM ASSEMBLY - SEE LEGEND FOR TYPE

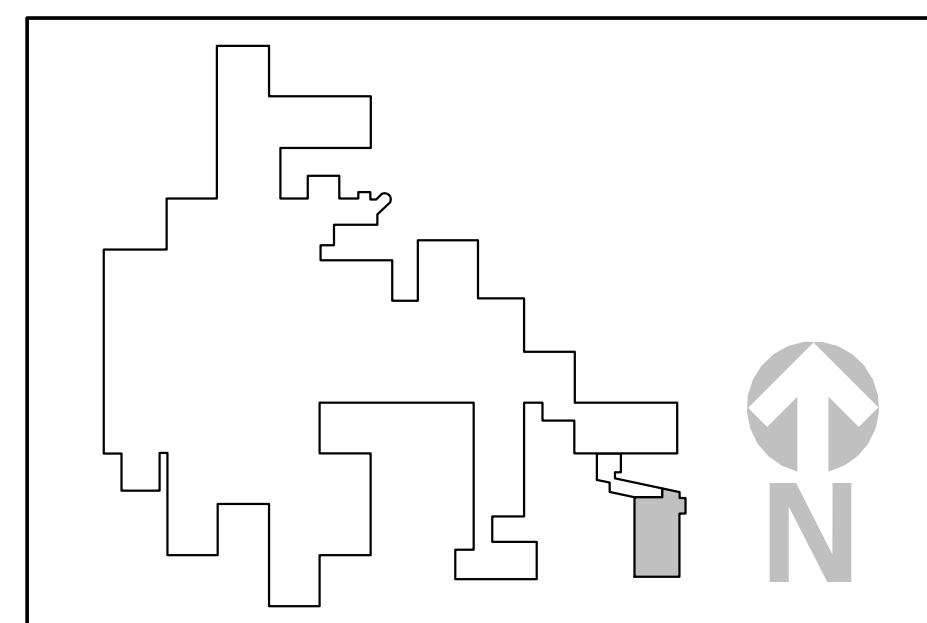

F2 LEVEL 1 - FINISHES PLAN - HOUSE
1/8" = 1'-0"

EHLERT BRYAN
consulting structural engineers
1451 Dolley Madison Blvd. Suite 220
McLean VA 22101-3812
703-827-9552
www.ehlert-bryan.com

VKA
ENGINEER ■ PLANNER ■ LANDSCAPE ARCHITECT ■ SURVEYOR ■ 3D LASER SCANNING

VKA MARYLAND LLC
20251 CENTURY BOULEVARD SUITE 400 ■ GERMANTOWN, MARYLAND 20874
(301) 916-4100 ■ FAX (301) 916-2262
WWW.VKACOM

COMMONWEALTH OF VIRGINIA
GARY M. ADAMS
Lic. No. 015047
ARCHITECT
1/11/2017

 **HUELAT
DAVIS**
HEALING DESIGN

Virginia 635 S. Fairfax Street
Arlington, VA 22204 703.838.8414 | www.healinganddesign.com



DAE
DESIGN-AIRE ENGINEERING, INC.

220 North College Avenue
Dallas, Texas 75201
214.454.0000 www.designaire.com

Approved: Project Director

Drawing Number:
I-101b
DWG 91 OF 158

 Department of
Veterans Affairs

9/22/2017 3:51:42 PM
C:\Local Revit Files\VA 246 14R 0013_AS 15_BChompas.rvt
one eighth inch = one foot
one quarter inch = one foot
one half inch = one foot
one inch = one foot
three eighths inch = one foot
three quarters inch = one foot
one and one half inch = one foot
three inch = one foot


F1 LEVEL 1 - FLOOR PATTERN PLAN - KNUCKLE
1/8" = 1'-0"

FLOOR FINISH KEY			
	SV4		SV2
	LVT1		SV1
	CPT1		PT1
	RF1		LVT2
	TZ1		

FLOOR PATTERN PLAN NOTES

NOTES:

1. ALL TRANSITIONS TO BE AT THE CENTER OF THE JAMB LINE.
2. SOILED AND CLEAN UTILITY TO HAVE INTEGRATED BASE. TO HAVE CHEMICAL WELD.

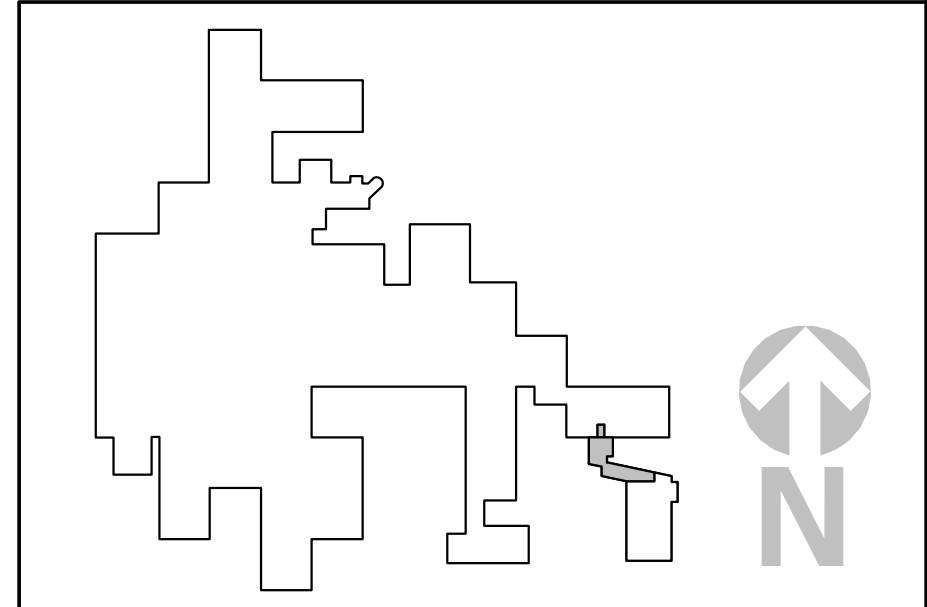


CONSULTANTS: EHLERT BRYAN consulting structural engineers 1451 Dolley Madison Blvd. Suite 220 McLean VA 22101-3812 703-827-9552 www.ehlert-bryan.com		 VKA MARYLAND, LLC 20251 CENTURY BOULEVARD SUITE 400 • GERMANTOWN, MARYLAND 20874 (301) 916-4100 • FAX (301) 916-2262 WWW.VKACOM	STAMP Lic. No. 015047	ARCHITECTS/ENGINEERS: HUELAT DAVIS HEALING DESIGN 635 S. Fairfax Street Alexandria, VA 22314 703.838.8414 www.healingdesign.com 220 North College Avenue Indianapolis, Indiana 46202 317.464.9090 www.daengineering.com	 DESIGNAIRE ENGINEERING, INC. 220 North College Avenue Indianapolis, Indiana 46202 317.464.9090 www.daengineering.com	Drawing Title: FLOOR PATTERN PLAN - LEVEL 1 - KNUCKLE		Project Title: COMMUNITY LIVING CENTER EXPANSION AND RENOVATION		Project Number: VA 246 14R 0013		Office of Construction and Facilities Management
						Approved: Project Director		Location: 1201 Broad Rock Blvd. Richmond, VA 23249		Building Number:		
						Date: APRIL 14, 2017		Checked: AT		Drawn: AT		

9/22/2017 3:51:52 PM
C:\Local Revit Files\VA 246 14R 0013_AS 15_BChompas.rvt
one eighth inch = one foot
one quarter inch = one foot
one half inch = one foot
three eighths inch = one foot
one inch = one foot
one and one half inch = one foot
two inch = one foot
three inch = one foot

A
B
C
D
E
F



LEVEL 1 - FLOOR PATTERN PLAN - HOUSE
1/8" = 1'-0"

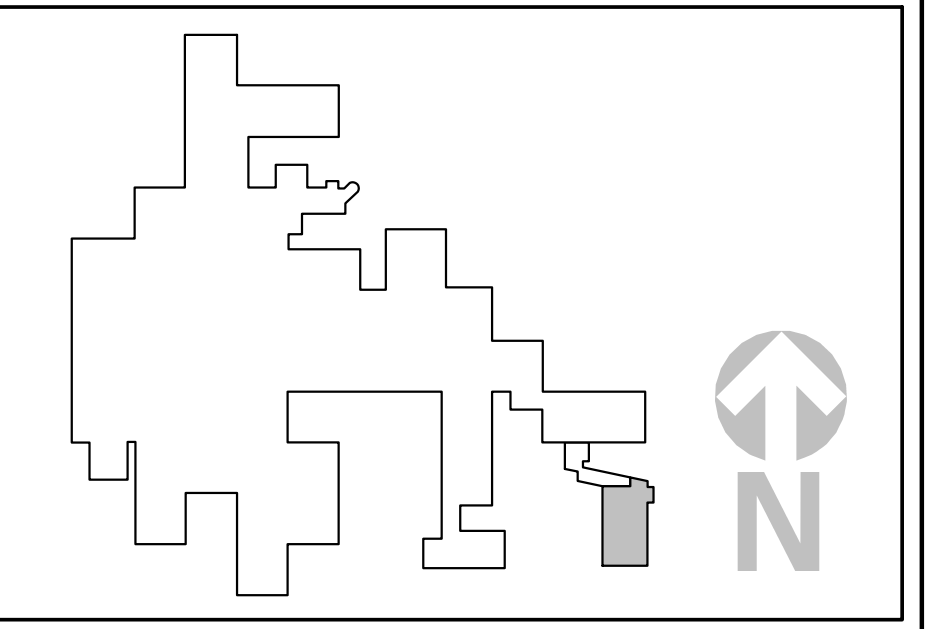

CONSULTANTS: EHLERT BRYAN consulting structural engineers 1451 Dolley Madison Blvd. Suite 220 McLean VA 22101-3812 703-827-9552 www.ehlert-bryan.com		STAMP 		ARCHITECTS/ENGINEERS: HUELAT DAVIS HEALING DESIGN 635 S. Fairfax Street Alexandria, VA 22314 703.838.8414 www.healingdesign.com DAE DESIGN/HAIR ENGINEERING, INC. 220 North College Avenue Indianapolis, Indiana 46202 317.464.9090 www.daengineering.com		Drawing Title: FLOOR PATTERN PLAN - LEVEL 1 - EAST HOUSE Approved: Project Director		Project Title: COMMUNITY LIVING CENTER EXPANSION AND RENOVATION Location: 1201 Broad Rock Blvd. Richmond, VA 23249 Date: APRIL 14, 2017 Checked: AT Drawn: AT		Project Number: VA 246 14R 0013 Building Number: Drawing Number: I-201b DWS: 93 OF 158		Office of Construction and Facilities Management 	
--	--	------------------	--	--	--	---	--	---	--	--	--	---	--

three inch = one foot
one and one half inch = one foot
one inch = one foot
three quarter inch = one foot
one half inch = one foot
three eighths inch = one foot
one eighth inch = one foot

RM.#	ROOM NAME		FLOOR		BASE		WALL		WAINSCOT		CEILING		REMARKS
			MAT	FCC	MAT	FCC	MAT	FCC	MAT	FCC	MAT	FCC	
1N-200	CORRIDOR	AWN E S W C	N LVT LVT2		B B2		P P1 P12	WPS WPS9A WPS			ACT ACT1		See drawings for Wall Protection Systems components. Corner Guard 1
1N-201	FOYER	AWN E S W C	N SV SV2		B B1		P P1 P13	WPS WPS8 WPS			ACT ACT1		See drawings for Wall Protection Systems components.
1N-202	NURSE TOUCHDOWN STATION (NTS)	AWN E S W C	N CPT CPT1		B B1		P P1 P12				ACT ACT1		Window frame and trim: P17
1N-203	LIVING ROOM	AWN E S W C	N SV SV2		B B1		P P1 P2 P4				ACT ACT1		Use P4 above fireplace. See elevations for location.
1N-204	HOUSEKEEPING	AWN E S W C	N CONC.		B B2		P P17 P17	WPS WPS WPS	SWP6		P P1		See drawings for Wall Protection Systems components.
1N-205	HOUSE STORAGE	AWN E S W C	N SV SV4		B B2		P P1 P17				ACT ACT1		
1N-206	TOILET (VISITOR)	AWN E S W C	N PFT PFT1		PTB PTB1		P P1 P17	PTW PTW1 PTW2			GYF P1		See elevations for tile pattern. Deduct Alternate: Tile at wet wall only.
1N-207	PANTRY	AWN E S W C	N SV SV2		B B2		P P11 P11 P17	WPS WPS WPS	WPS3 WPS3 WPS3		ACT ACT1		Counter Top: SSM1 See drawings for wall protection systems.
1N-208	DINING ROOM	AWN E S W C	N SV SV1		B B1		P P1 P17 P17 P17				GYF ACT ACT1	P1 ACT1	Counter Top: SSM1 See elevations for column finish locations. See interior finishes plan for finish locations.
1N-209	KITCHEN	AWN E S W C	N SV SV1		B B1		P P1 P17 P17 P17	WPS DT WPS WPS			GYF ACT ACT1	P1 ACT1	See drawings for wall protection systems.
1N-210	CLEAN EQUIPMENT ROOM	AWN E S W C	N SV SV4		B B2		P P17 P17 P17	WPS WPS WPS	WPS6 WPS6 WPS6		ACT ACT1		See drawings for wall protection systems.
1N-211	ELECTRICAL CLOSET	AWN E S W C	N CONC.		B B2		P P17 P17 P17				ACT ACT1		
1N-212	SPECIAL CARE BEDROOM 1	AWN E S W C	N SV SV1		B B1		P P1 P17 P17 P17				GYF P1		Counter Top: SSM1. Artworks - Single Unit
1N-212T	TOILET (RED THEME)	AWN E S W C	N RUF RUF1		IRUF IRUF1		CWT CWT3 CWT8				GYF P1		See Elevations for tile pattern.
1N-213	MECHANICAL	AWN E S W C	N CONC.		B B1		P P17 P17 P17						
1N-214	SPECIAL CARE BEDROOM 2	AWN E S W C	N SV SV1		B B1		P P1 P17 P17 P17				GYF P1		Counter Top: SSM1 Artworks - Double Unit
1N-214T	TOILET (RED THEME)	AWN E S W C	N RUF RUF1		IRUF IRUF1		CWT CWT3 CWT8				GYF P1		See Elevations for tile pattern.

RM.#	ROOM NAME		FLOOR		BASE		WALL		WAINSCOT		CEILING		REMARKS
			MAT	FCC	MAT	FCC	MAT	FCC	MAT	FCC	MAT	FCC	
1N-215	NOT USED												
1N-216	SPECIAL CARE BEDROOM 3	AWN E S W C	N SV SV1		B B1		P P1 P17 P17 P17				GYF P1		Counter Top: SSM1 Artworks - Double Unit
1N-216T	TOILET (TAUPE THEME)	AWN E S W C	N RUF RUF1		IRUF IRUF1		CWT CWT3 CWT5				GYF P1		See Elevations for tile pattern.
1N-217	CLEAN LINEN	AWN E S W C	N SV SV4		B B2		P P17 P17 P17	WPS WPS WPS	WPS3 WPS3 WPS3		ACT ACT1		See drawings for wall protection systems.
1N-218	SPECIAL CARE BEDROOM 4	AWN E S W C	N SV SV1		B B1		P P1 P17 P17 P17				GYF P1		Counter Top: SSM1 Artworks - Double Unit
1N-218T	TOILET (TAUPE THEME)	AWN E S W C	N RUF RUF1		IRUF IRUF1		CWT CWT3 CWT5				GYF P1		See Elevations for tile pattern.
1N-219	MEDS	AWN E S W C	N SV SV1		B B1		P P1 P17 P17 P17	WPS WPS WPS	WPS3 WPS3 WPS3		GYF P1		
1N-220	SPECIAL CARE BEDROOM 5	AWN E S W C	N SV SV1		B B1		P P1 P17 P17 P17				GYF P1		Counter Top: SSM1 Artworks - Double Unit
1N-220T	TOILET (TEAL THEME)	AWN E S W C	N RUF RUF1		IRUF IRUF1		CWT CWT3 CWT7				GYF P1		See Elevations for tile pattern.
1N-221	NOT USED												
1N-222	MULTIPURPOSE ROOM	AWN E S W C	N CPT CPT1		B B1		P P1 P17 P17 P17				ACT ACT1		See drawings for wall protection systems.
1N-223	CORRIDOR 7	AWN E S W C	N CPT CPT1		B B1		P P1 P17 P17 P17				ACT GYF P1		Custom casework - Rummage Bin
1N-224	MULTIPURPOSE ROOM	AWN E S W C	N CPT CPT1		B B1		P P1 P17 P17 P17				ACT ACT1		See drawings for wall protection systems.
1N-225	BATHING SUITE	AWN E S W C	N RUF RUF1		IRUF IRUF1		P P1 P17 P17 P17	PWT GWT PWT	PWT1 PWT3 PWT3		GYF P1		IRUF1 Deduct Alternate: PTW4. See Elevations for tile pattern. Counter Top: SSM1 Millwork: Vert. Laminate P12
1N-225T	TOILET (BATHING SUITE)	AWN E S W C	N RUF RUF1		IRUF IRUF1		P P1 P17 P17 P17	PWT GWT PWT	PWT1 PWT3 PWT3		GYF P1		IRUF1 Deduct Alternate: PTW4. See Elevations for tile pattern. Bench Seat: SSM1
1N-226	SPECIAL CARE BEDROOM 8	AWN E S W C	N SV SV1		B B1		P P1 P17 P17 P17				GYF P1		Counter Top: SSM1 Artworks - Double Unit
1N-226T	TOILET (GREEN THEME)	AWN E S W C	N RUF RUF1		IRUF IRUF1		CWT CWT3 CWT5				GYF P1		See Elevations for tile pattern.
1N-227	NOT USED												
1N-228	SPECIAL CARE BEDROOM 9	AWN E S W C	N SV SV1		B B1		P P1 P17 P17 P17				GYF P1		Counter Top: SSM1 Artworks - Double Unit
1N-228T	TOILET (GOLD THEME)	AWN E S W C	N RUF RUF1		IRUF IRUF1		CWT CWT3 CWT4				GYF P1		See Elevations for tile pattern.
1N-229	NOT USED												

CONSULTANTS:
EHLERT BRYAN
consulting structural engineers
1451 Dolley Madison Blvd, Suite 220
McLean VA 22101-3812
703-827-9552
www.ehlert-bryan.com

ENGINEER ■ PLANNER ■ LANDSCAPE ARCHITECTS ■ SURVEYORS ■ DILIGENT SCANNING
V I K A M A R Y L A N D L L C
20251 CENTURY BOULEVARD SUITE 400 GREENWICH, MARYLAND 20874
(301) 916-4100 FAX (301) 916-2262
W W W . V I K A . C O M

STAMP
GARY M. ADAMS
Lic. No. 015047
ARCHITECT
April 2017

ARCHITECTS/ENGINEERS:
HUELAT DAVIS
HEALING DESIGN
635 S. Fairfax Street | Alexandria, VA 22314 | 703.838.8414 | www.healingdesign.com
220 North College Avenue | Indianapolis, Indiana 46202 | 317.464.9090 | www.daengineering.com

Design Title:
INTERIOR ROOM FINISH SCHEDULE
Approved: Project Director

Project Title:
COMMUNITY LIVING CENTER
EXPANSION AND RENOVATION
Location:
1201 Broad Rock Blvd. Richmond, VA 23249
Date:
APRIL 14, 2017
Checked:
AT
Drawn:
AT

Project Number:
VA 246 14R 0013
Building Number:
Drawing Number:
I-400a
DWG. 94 OF 158

Office of
Construction
and Facilities
Management
Department of
Veterans Affairs

VA FORM 08-6231, Oct 1978




12

EB1450072

9/22/2017 3:52:04 PM
C:\Local Revit Files\VA 246 14R 0013_AS 15_BChompas.rvt
one eighth inch = one foot
one quarter inch = one foot
one half inch = one foot
one inch = one foot
three eighths inch = one foot
three quarters inch = one foot
one inch = one foot
one and one half inch = one foot
two inch = one foot
three inch = one foot

RM.#	ROOM NAME	FLOOR		BASE		WALL		WAINSCOT		CEILING		REMARKS
		MAT	FCC	MAT	FCC	MAT	FCC	MAT	FCC	MAT	FCC	
1N-230	SPECIAL CARE BEDROOM 10	N E S W C	SV		B	B1	P P1 ** ** --	** ** --				Counter Top: SS01 Artworks - Double Unit
1N-230T	TOILET (GOLD THEME)	N E S W C	RUF	RUF1	IRUF	IRUF1	CWT CWT1 CWT3 CWT4 ** ** --	** ** --				See Elevations for tile pattern.
1N-231	LAUNDRY	N E S W C	SV	SV4	B	B2	P P1 ** ** --	P17 ** ** --	WPS ** ** --	WPS6 ** ** --	ACT	ACT1 See drawings for wall protection systems.
1N-232	SPECIAL CARE BEDROOM 11	N E S W C	SV	SV1	B	B1	P P1 ** ** --	** ** --				Counter Top: SS01 Artworks - Double Unit
1N-232T	TOILET (BLUE THEME)	N E S W C	RUF	RUF1	IRUF	IRUF1	CWT CWT1 CWT3 CWT2 ** ** --	** ** --				See Elevations for tile pattern.
1N-233	NOT USED											
1N-234	SPECIAL CARE BEDROOM 12, BARIATRIC	N E S W C	SV	SV1	B	B1	P P1 ** ** --	** ** --				Counter Top: SS01 Artworks - Single Unit
1N-234T	TOILET (BLUE THEME)	N E S W C	RUF	RUF1	IRUF	IRUF1	CWT CWT1 CWT3 CWT2 ** ** --	** ** --				See Elevations for tile pattern.
1N-235	NOT USED											
1N-236	DAY ROOM	N E S W C	CPT	CPT1	B	B1	P P1 ** ** --	P P1 ** ** --	P P1 ** ** --	P P1 ** ** --	ACT	ACT1 Counter Top: PL1. Millwork Vertical: PL2 See drawings for wall protection systems.
1N-237	OFFICE	N E S W C	CPT	CPT1	B	B1	P P1 ** ** --	** ** --				ACT ACT1
1N-238	HOUSE CONFERENCE / EDUCATION	N E S W C	SV	SV1	B	B1	P P1 ** ** --	** ** --				ACT ACT1 Counter Top: PL1. Millwork Vertical: PL2
1N-239	SMOKEZELEN	N E S W C	CPT	CPT1	B	B1	P P1 ** ** --	** ** --				ACT ACT1
1N-240	STAFF LOCKERS / LOUNGE	N E S W C	SV	SV1	B	B2	P P1 ** ** --	** ** --				ACT ACT1 Counter Top: PL1. Millwork Vertical: PL2
1N-240T	TOILET, STAFF	N E S W C	PFT	PFT1	PTB	PTB1	P P1 ** ** --	P1 ** ** --	PTW ** ** --	PTW1 PTW2 ** ** --	GYP	P1 See elevations for tile pattern. Deduct Alternate: Tile at wet wall only.
1N-241	TOILET, STAFF	N E S W C	PFT	PFT1	PTB	PTB1	P P1 ** ** --	P1 ** ** --	PTW ** ** --	PTW1 PTW2 ** ** --	GYP	P1 See elevations for tile pattern. Deduct Alternate: Tile at wet wall only.
1N-242	STERILE STORAGE	N E S W C	SV	SV4	B	B2	P P1 ** ** --	P17 ** ** --				ACT ACT1
1N-243	HOME OFFICE	N E S W C	CPT	CPT1	B	B1	P P1 ** ** --	** ** --				ACT ACT1 Counter Top: PL1. Millwork Vertical: PL2
1N-244	CORRIDOR 1	N E S W C	CPT	CPT1	B	B1	P P1 ** ** --	P1 ** ** --	WPS ** ** --	WPS8 ** ** --	ACT GYP	ACT1 P1 See drawings for wall protection systems.
1N-245	CORRIDOR 3	N E S W C	CPT	CPT1	B	B1	P P1 ** ** --	P1 ** ** --	WPS ** ** --	WPS8 ** ** --	ACT GYP	ACT1 P1
1N-246	NOT USED											

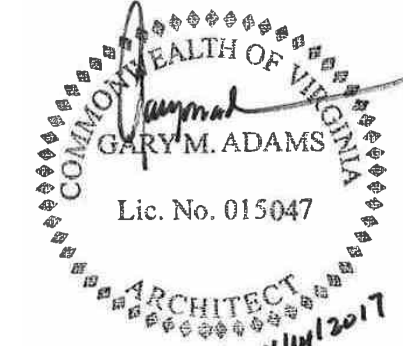RM.#	ROOM NAME	FLOOR		BASE		WALL		WAINSCOT		CEILING		REMARKS
		MAT	FCC	MAT	FCC	MAT	FCC	MAT	FCC	MAT	FCC	
1N-247	CORRIDOR 6	N E S W C	CPT	CPT1	B	B1	P P1 ** ** --	P1 ** ** --	WPS ** ** --	WPS8 ** ** --	ACT GYP	ACT1 P1 **Resident Entry Column base: Bedroom 1N-212 and 1N-214: bottom of column PT6 Bedroom 1N-216 and 1N-216: PT8 Bedroom 1N-220 and 1N-222: PT10 See column detail. See elevations for specific color locations. See drawings for wall protection systems.
1N-249	CORRIDOR 5	N E S W C	CPT	CPT1	B	B1	P P1 ** ** --	P1 ** ** --	WPS ** ** --	WPS8 ** ** --	ACT GYP	ACT1 P1 **Resident Entry Column base: Special Care Bedroom 1N-224 and 1N-226: SWP11 Special Care Bedroom 1N-228 and 1N-230: SWP9 Special Care Bedroom 1N-232 and 1N-234: SWP7 See column detail. See elevations for specific color locations. See drawings for wall protection systems.
1N-250	CORRIDOR 4	N E S W C	CPT	CPT1	B	B1	P P1 ** ** --	P1 ** ** --	WPS ** ** --	WPS8 ** ** --	ACT GYP	ACT1 P1 See drawings for wall protection systems.
1N-251	CORRIDOR 2	N E S W C	CPT	CPT1	B	B1	P P1 ** ** --	P1 ** ** --	WPS ** ** --	WPS8 ** ** --	ACT GYP	ACT1 P1 See drawings for wall protection systems.
1N-260	MED ROOM	N E S W C	SV	SV1	B	B2	P P16 ** ** --	P16 ** ** --	WPS ** ** --	WPS6 ** ** --	ACT	ACT1 Countertop: PL1. Millwork (Vertical): PL2 See drawings for wall protection systems.
1N-261	PTS ALCOVE	N E S W C	SV	SV4	B	B2	P P16 ** ** --	P16 ** ** --	WPS ** ** --	WPS6 ** ** --	ACT	ACT1 Corner Guard: CG1 Countertop: PL1. See drawings for wall protection systems.
1N-262	IT CLOSET	N E S W C	CONC.		B	B2	P P16 ** ** --	P16 ** ** --			ACT	ACT1
1N-263	EQUIPMENT ALCOVE	N E S W C	SV	SV4	B	B2	P P16 ** ** --	P16 ** ** --	WPS ** ** --	WPS3 ** ** --	ACT	ACT1 Corner Guard: CG1 See drawings for wall protection systems.
1N-264	OFFICE	N E S W C	CPT	CPT1	B	B2	P P1 ** ** --	P1 ** ** --			ACT	ACT1
1N-265	NOT USED											
1N-266	OFFICE	N E S W C	CPT	CPT1	B	B2	P P1 ** ** --	P1 ** ** --			ACT	ACT1
1N-267	NOT USED											
1N-268	OFFICE	N E S W C	CPT	CPT1	B	B2	P P1 ** ** --	P1 ** ** --			ACT	ACT1
1N-269	NOT USED											
1N-270	SOILED LINEN	N E S W C	SV	SV4	B	B2	P P17 ** ** --	P17 ** ** --	WPS ** ** --	WPS6 ** ** --	ACT	ACT1 Corner Guard: CG1 See drawings for wall protection systems.
1N-271	SUPPORT SERVICE CORRIDOR	N E S W C	SV	SV4	B	B2	P P16 ** ** --	P16 ** ** --	WPS ** ** --	WPS9a ** ** --	ACT	ACT1 Corner Guard: CG1 See drawings for wall protection systems.
1N-272	SERVICE CORRIDOR	N E S W C	SV	SV4	B	B2	P P12 ** ** --	P12 ** ** --	WPS ** ** --	WPS9a ** ** --	ACT	ACT1 Corner Guard: CG1 See drawings for wall protection systems.
1N-273	ENTRY	N E S W C	LVT	LVT1 LVT2	B	B2	P P1 ** ** --	P1 ** ** --	WPS ** ** --	WPS9a ** ** --	ACT	ACT1 See drawings for wall protection systems.
1N-280	SERVICE CORRIDOR	N E S W C	SV	SV4	B	B2	P P12 ** ** --	P12 ** ** --	WPS ** ** --	WPS1 ** ** --	ACT	ACT1 Corner Guard: CG1 See drawings for wall protection systems.

CONSULTANTS:		STAMP		ARCHITECTS/ENGINEERS:		Drawing Title:		Project Title:		Project Number:		Office of Construction and Facilities Management			
EHLERT BRYAN consulting structural engineers 1451 Dolley Madison Blvd, Suite 220 McLean VA 22101-3812 703-827-9552 www.ehlert-bryan.com		 Vika Maryland LLC 20251 CENTURY BOULEVARD SUITE 400 ■ GAITHERSBURG, MARYLAND 20874 (301) 916-4100 ■ FAX (301) 916-2262 WWW.VIKACOM		 HUELAT DAVIS HEALING DESIGN 635 S. Fairfax Street Alexandria, VA 22314 703.838.8414 www.healingdesign.com		 DAE DESIGN/AIRE ENGINEERING, INC. 220 North College Avenue Indianapolis, Indiana 46202 317.464.9090 www.daengineering.com		INTERIOR ROOM FINISH SCHEDULE 2		COMMUNITY LIVING CENTER EXPANSION AND RENOVATION		VA 246 14R 0013		Office of Construction and Facilities Management	
						Approved: Project Director		Location: 1201 Broad Rock Blvd. Richmond, VA 23249		Building Number:		Department of Veterans Affairs			
								Date: APRIL 14, 2017		Checked: AT		Drawing: AT			
										Drawing Number: I-400b		EB#1450072			
										DWS: 95 of 158					

9/22/2017 3:52:12 PM
C:\Local Revit Files\VA 246 14R 0013_AS 15_BChampa.rvt
one eighth inch = one foot
one quarter inch