




C:\Users\VAHANWIGHTS\appdata\local\temp\AcPublish_4080\B-34 Water Monitoring.dwg 1-08-18 11:00:05 AM VAHANWIGHTS

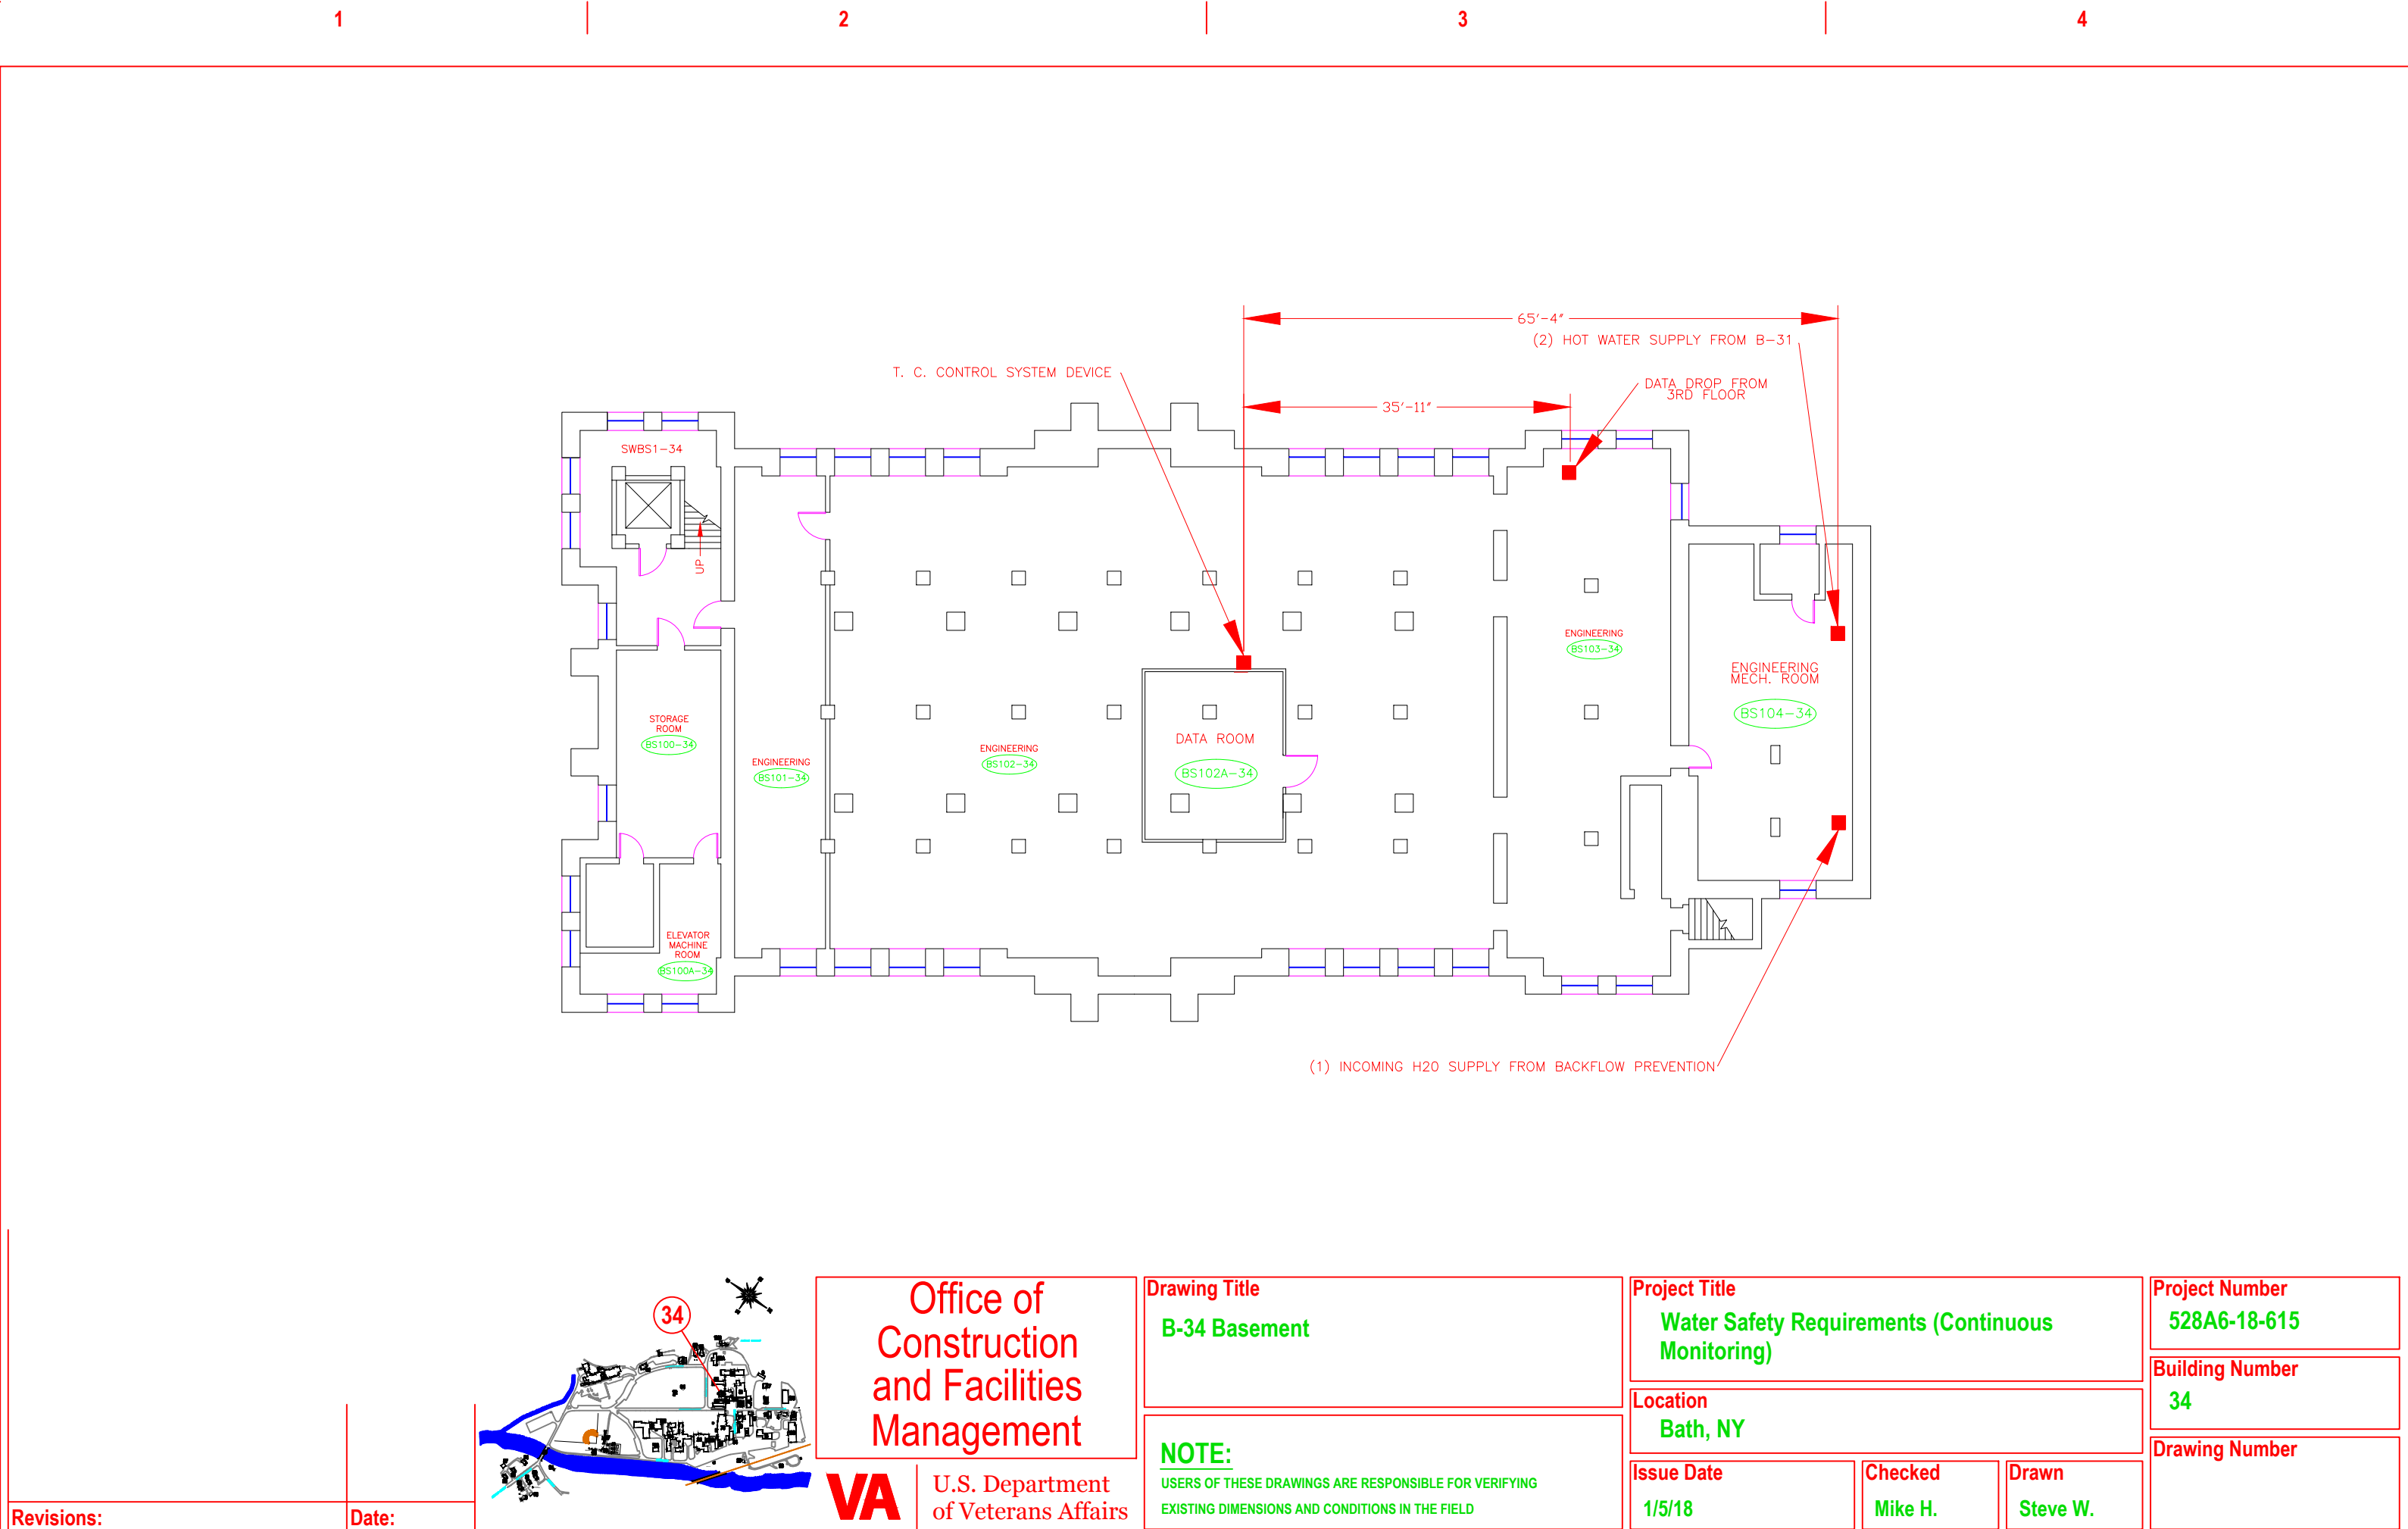

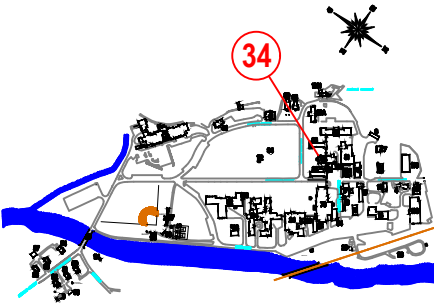

Office of
Construction
and Facilities
Management

 U.S. Department
of Veterans Affairs

Drawing Title

B-34 Basement

NOTE:

USERS OF THESE DRAWINGS ARE RESPONSIBLE FOR VERIFYING
EXISTING DIMENSIONS AND CONDITIONS IN THE FIELD

Project Title

Water Safety Requirements (Continuous
Monitoring)

Location

Bath, NY

Issue Date

1/5/18

Checked

Mike H.

Drawn

Steve W.

Project Number

528A6-18-615

Building Number

34

Drawing Number

Revisions:	Date:
------------	-------