


MAIN CORRIDOR OR HALLWAY

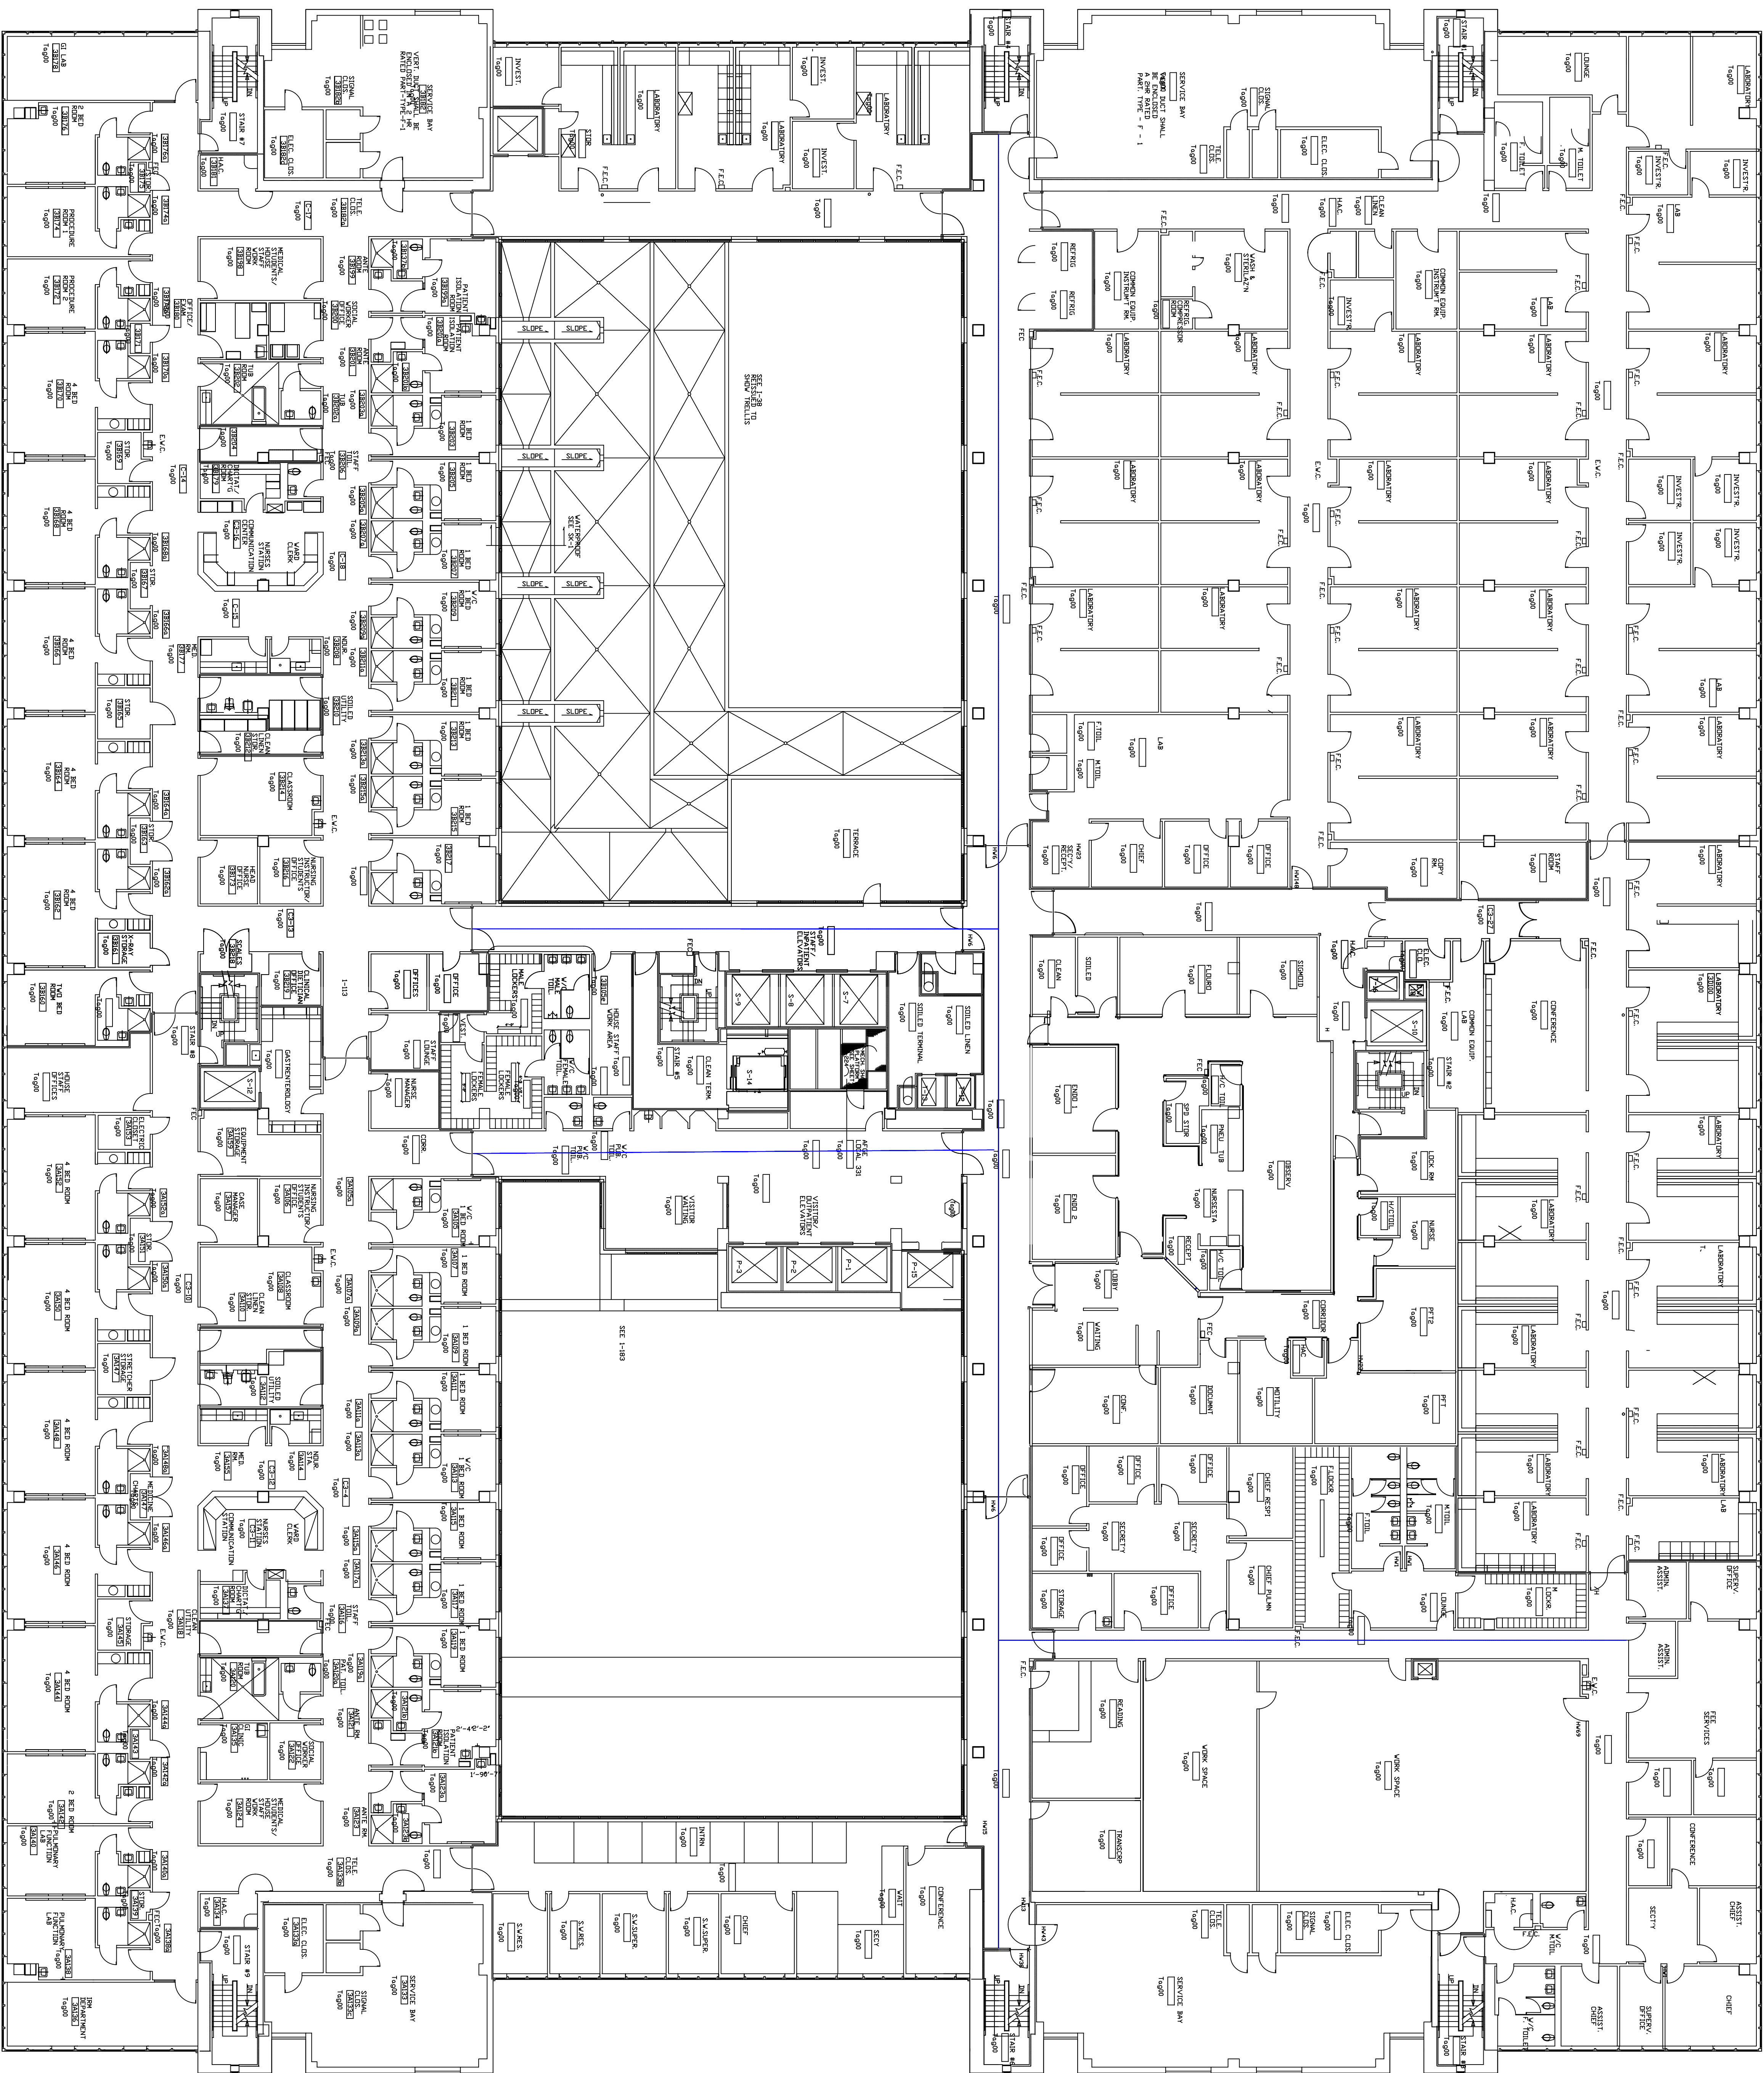

3rd Floor