



<b>Job Title:</b> GENERAL SITE UTILITIES AND FACILITIES SURVEY MENLO PARK CAMPUS			
<b>Sheet Title:</b> DOMESTIC WATER			
<b>VETERAN AFFAIRS PALO ALTO HEALTH CARE SYSTEM STATION 640, PALO ALTO, CA 94304</b>			
<b>Drawn By:</b> JL SANCATO	<b>1/28/24</b>	<b>Checked By:</b> TSC	<b>TSC</b>
<b>Submitted By:</b> JL SANCATO	<b>DATE</b>	<b>Approved By:</b>	<b>TSC</b>
<b>Scale:</b> AS NOTED	<b>Utility Service:</b>	<b>Approval:</b>	<b>TSC</b>
<b>Reviewed For:</b> Fire & Safety Compliance:		<b>TSC</b>	
<b>Reviewed For:</b> Maintenance & Repair Compliance:		<b>TSC</b>	
<b>Reviewed For:</b> Security Compliance:		<b>TSC</b>	
<b>Date:</b>	<b>Drawing No.:</b> L-05		
<b>Proj. No.:</b> 640-C80603	<b>Sheet:</b> 5	<b>OF</b>	
<b>REVISION</b>			

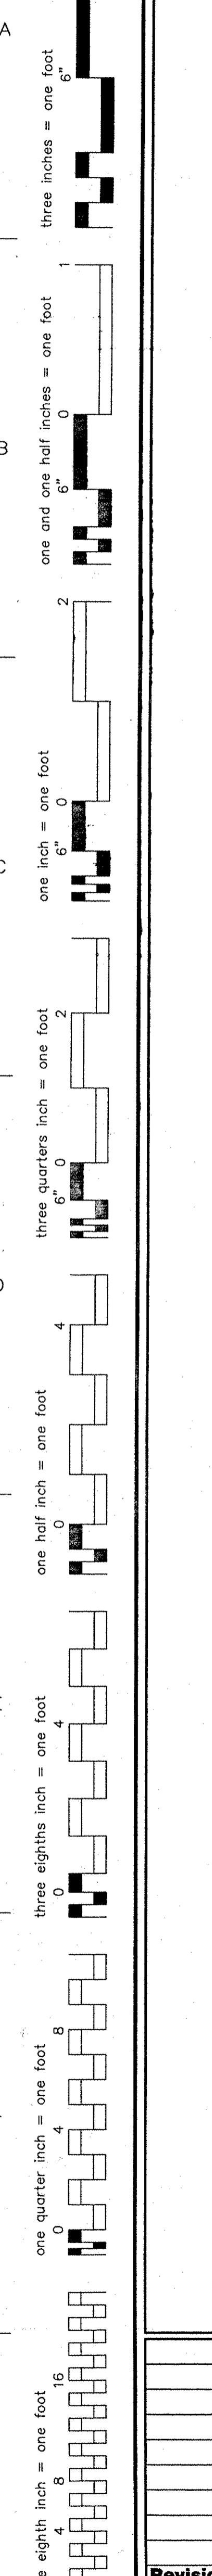


# LEGEND

— W — WATER LINE

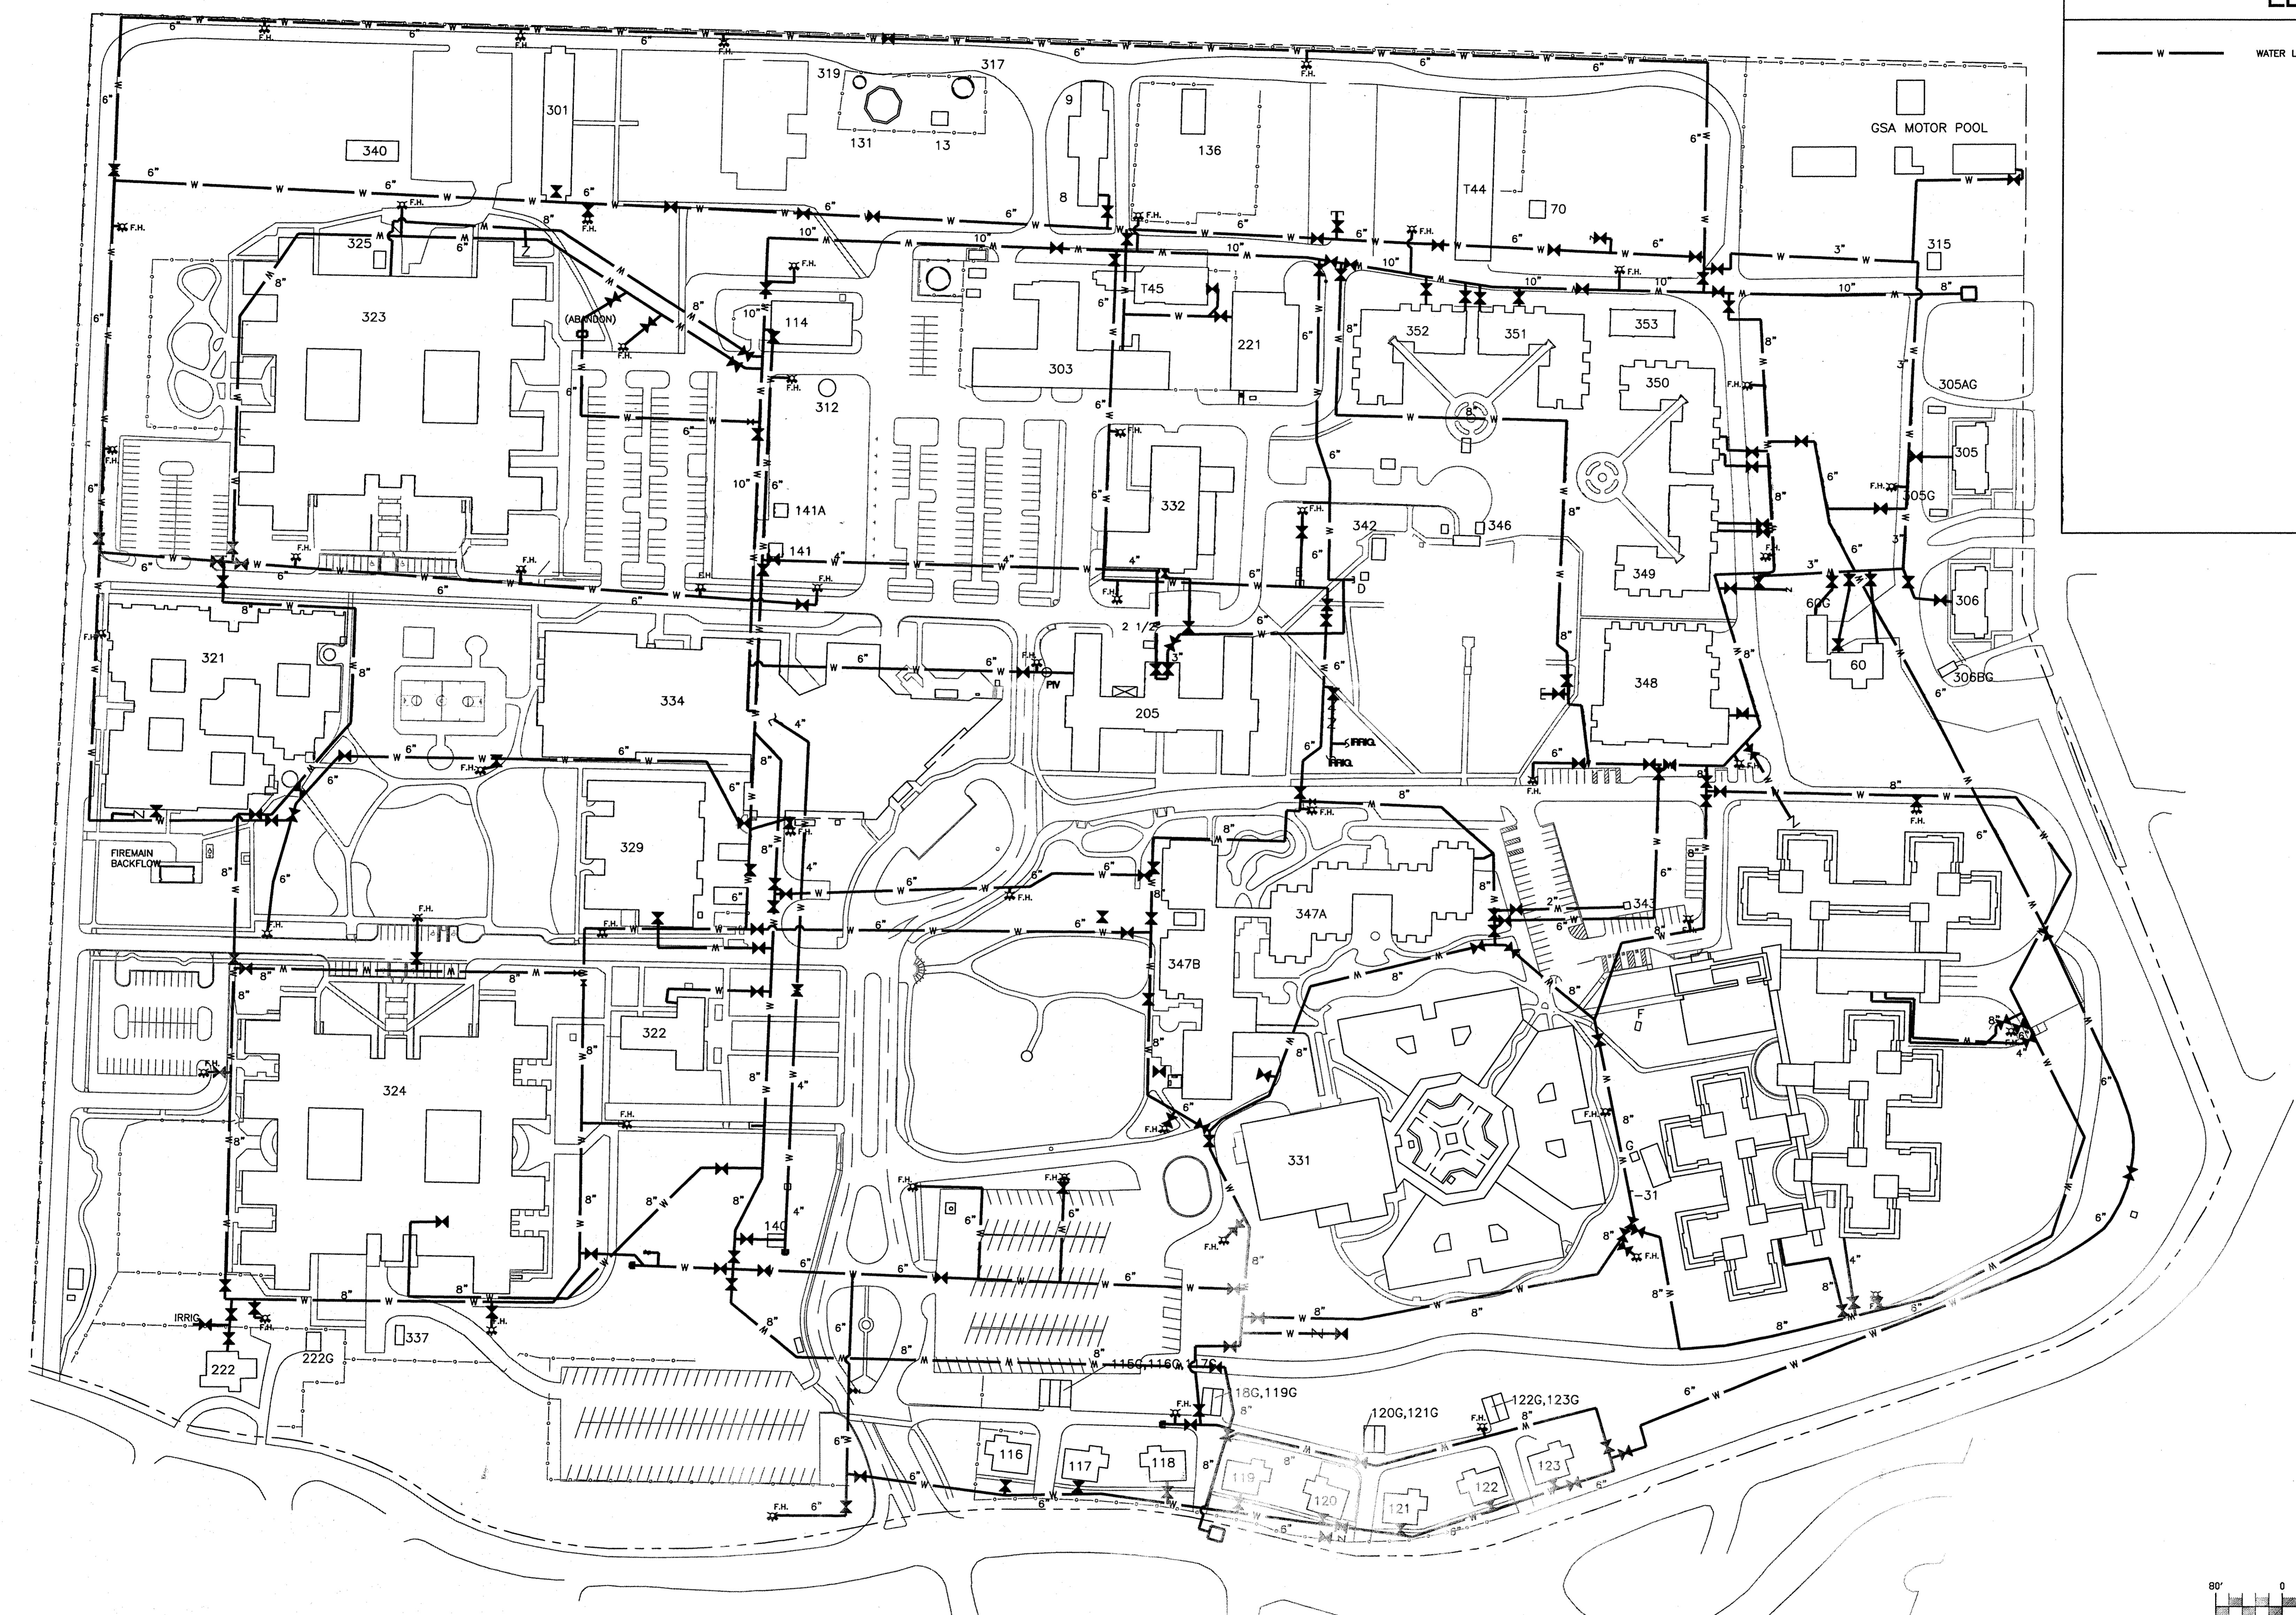


**NOT FOR CONSTRUCTION -  
VERIFY IN FIELD ALL LOCATIONS STATED ON DRAWING**

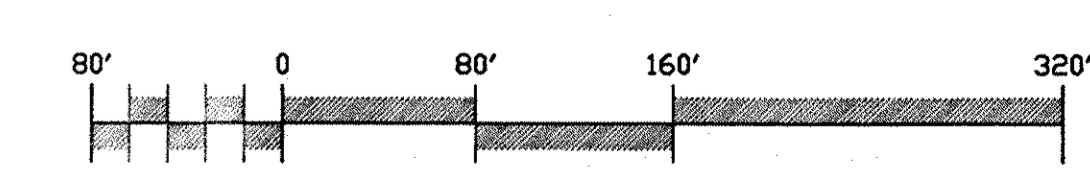




<b>Revisions:</b> <table border="1"> <tr> <th>No.</th> <th>Date</th> <th>Description</th> </tr> <tr> <td> </td> <td> </td> <td> </td> </tr> </table>	No.	Date	Description													<b>CONSULTANTS:</b>  	<b>ARCHITECT:</b> JOSEPH CHOW & ASSOCIATES, INC. 650 DELANCEY STREET, SUITE 211 SAN FRANCISCO, CALIFORNIA 94107 415-777-1298 (T) / 415-777-2552 (F) EMAIL: JCA@JCAARCHITECTS.COM CONTACT: JOSEPH CHOW	Drawing Title <b>DOMESTIC WATER EXHIBIT</b>	Project Title <b>A-E SERVICES TO UPDATE SITE UTILITIES</b>	Project Number <b>640-06-189</b>	<b>Office of Facilities Management</b> Department of Veterans Affairs
	No.	Date	Description																		
Approved: Project Director	Location <b>VA MENLO PARK</b>	Drawing Number <b>MP-DW</b>																			



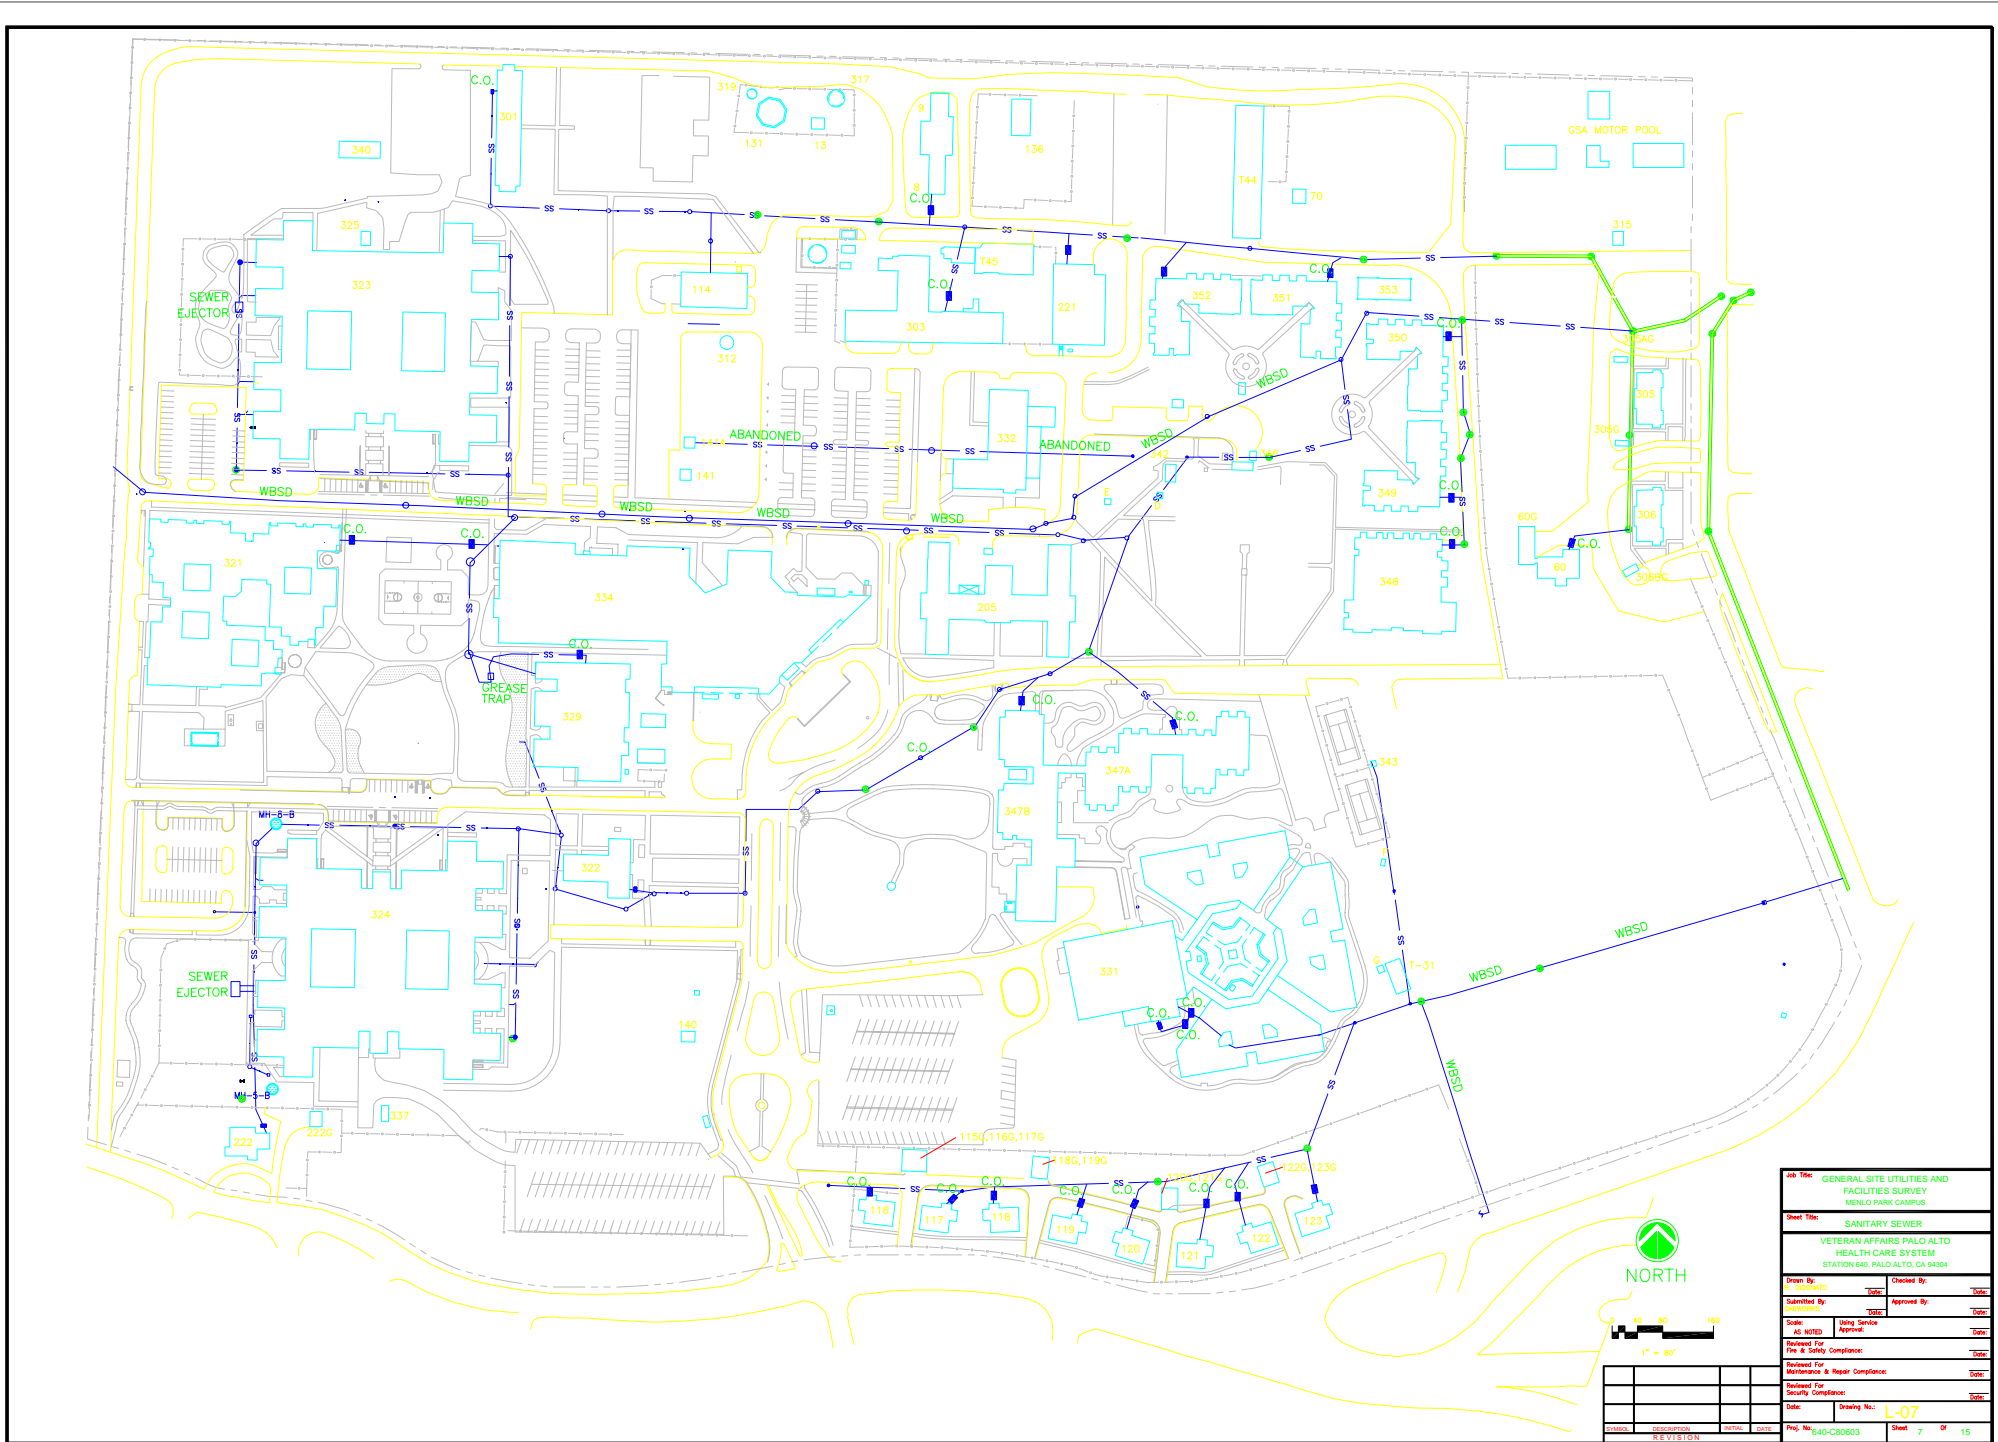

<b>Job Title:</b> GENERAL SITE UTILITIES AND FACILITIES SURVEY MENLO PARK CAMPUS	
<b>Sheet Title:</b> SANITARY SEWER	
VETERAN AFFAIRS PALO ALTO HEALTH CARE SYSTEM STATION 640, PALO ALTO, CA 94304	
<b>Drawn By:</b> M. CROCIATO	<b>Checked By:</b> T. COE
<b>Submitted By:</b> M. CROCIATO	<b>Approved By:</b> T. COE
<b>Scale:</b> AS NOTED	<b>Utility Service Approval:</b> T. COE
<b>Reviewed For:</b> Fire & Safety Compliance	<b>Signature:</b> T. COE
<b>Reviewed For:</b> Maintenance & Repair Compliance	<b>Signature:</b> T. COE
<b>Reviewed For:</b> Security Compliance	<b>Signature:</b> T. COE
<b>Date:</b>	<b>Drawing No.:</b> L-07
<b>Proj. No.:</b> 640-CR0603	<b>Sheet:</b> 7 OF 15

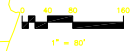
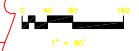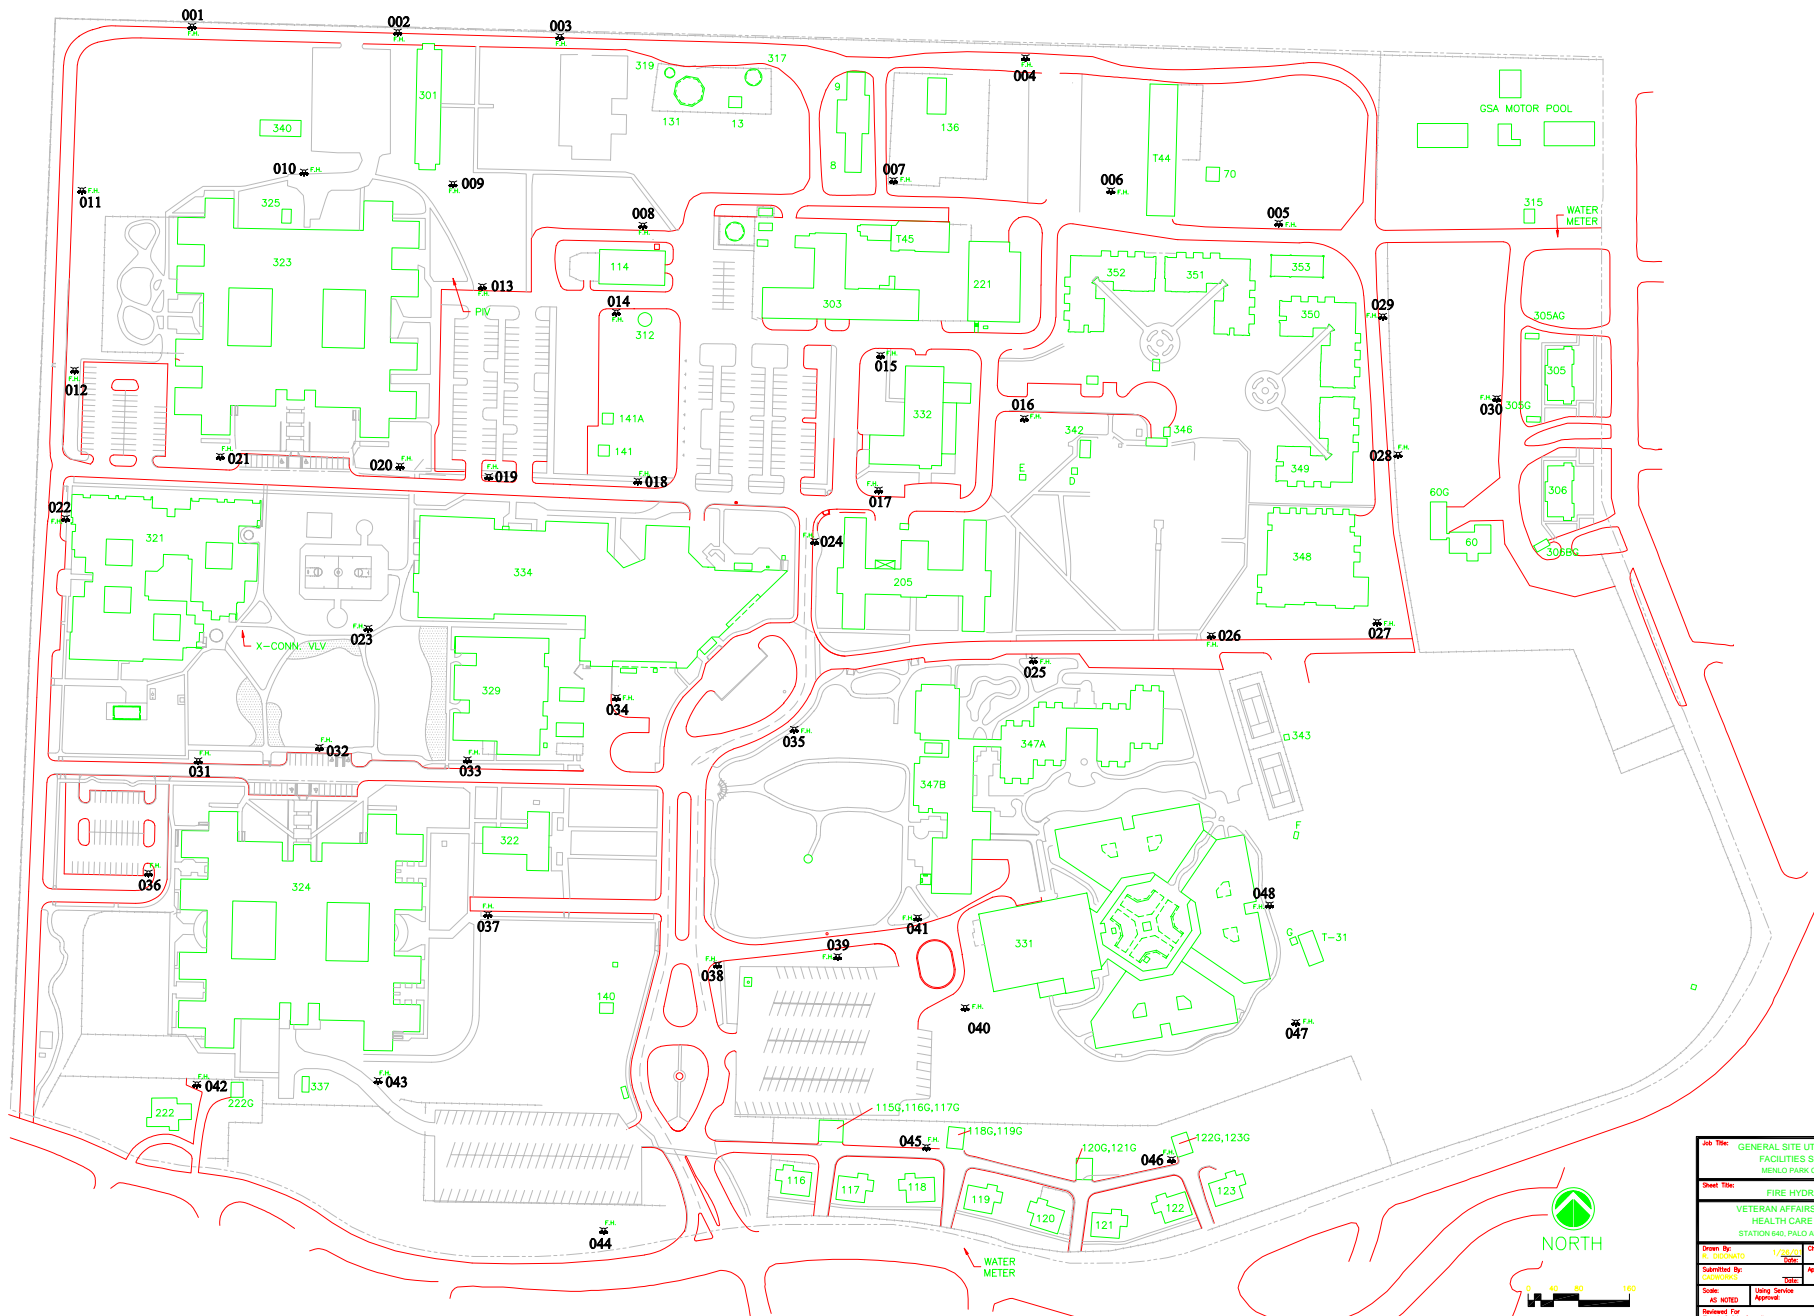
<b>Job Title:</b> GENERAL SITE UTILITIES AND FACILITIES SURVEY MENLO PARK CAMPUS	
<b>Sheet Title:</b> FIRE HYDRANTS	
<b>Project:</b> VETERAN AFFAIRS PALO ALTO HEALTH CARE SYSTEM STATION 640, PALO ALTO, CA 94304	
<b>Drawn By:</b> J.L. SIOGATO	<b>Checked By:</b> TSC
<b>Submitted By:</b> SIOGATO	<b>Approved By:</b> TSC
<b>Date:</b> 1/20/21	<b>Scale:</b> AS NOTED
<b>Utility Service:</b> FIRE	<b>Review:</b> FIRE & SAFETY COMPLIANCE
<b>Reviewed For:</b> Fire & Safety Compliance	<b>Signature:</b>
<b>Reviewed For:</b> Maintenance & Repair Compliance	<b>Signature:</b>
<b>Reviewed For:</b> Security Compliance	<b>Signature:</b>
<b>Date:</b>	<b>Drawing No.:</b> L-14
<b>Proj. No.:</b> 640-C80603	<b>Sheet:</b> 5 OF 5

DATE	DESCRIPTION	BY	CHK