
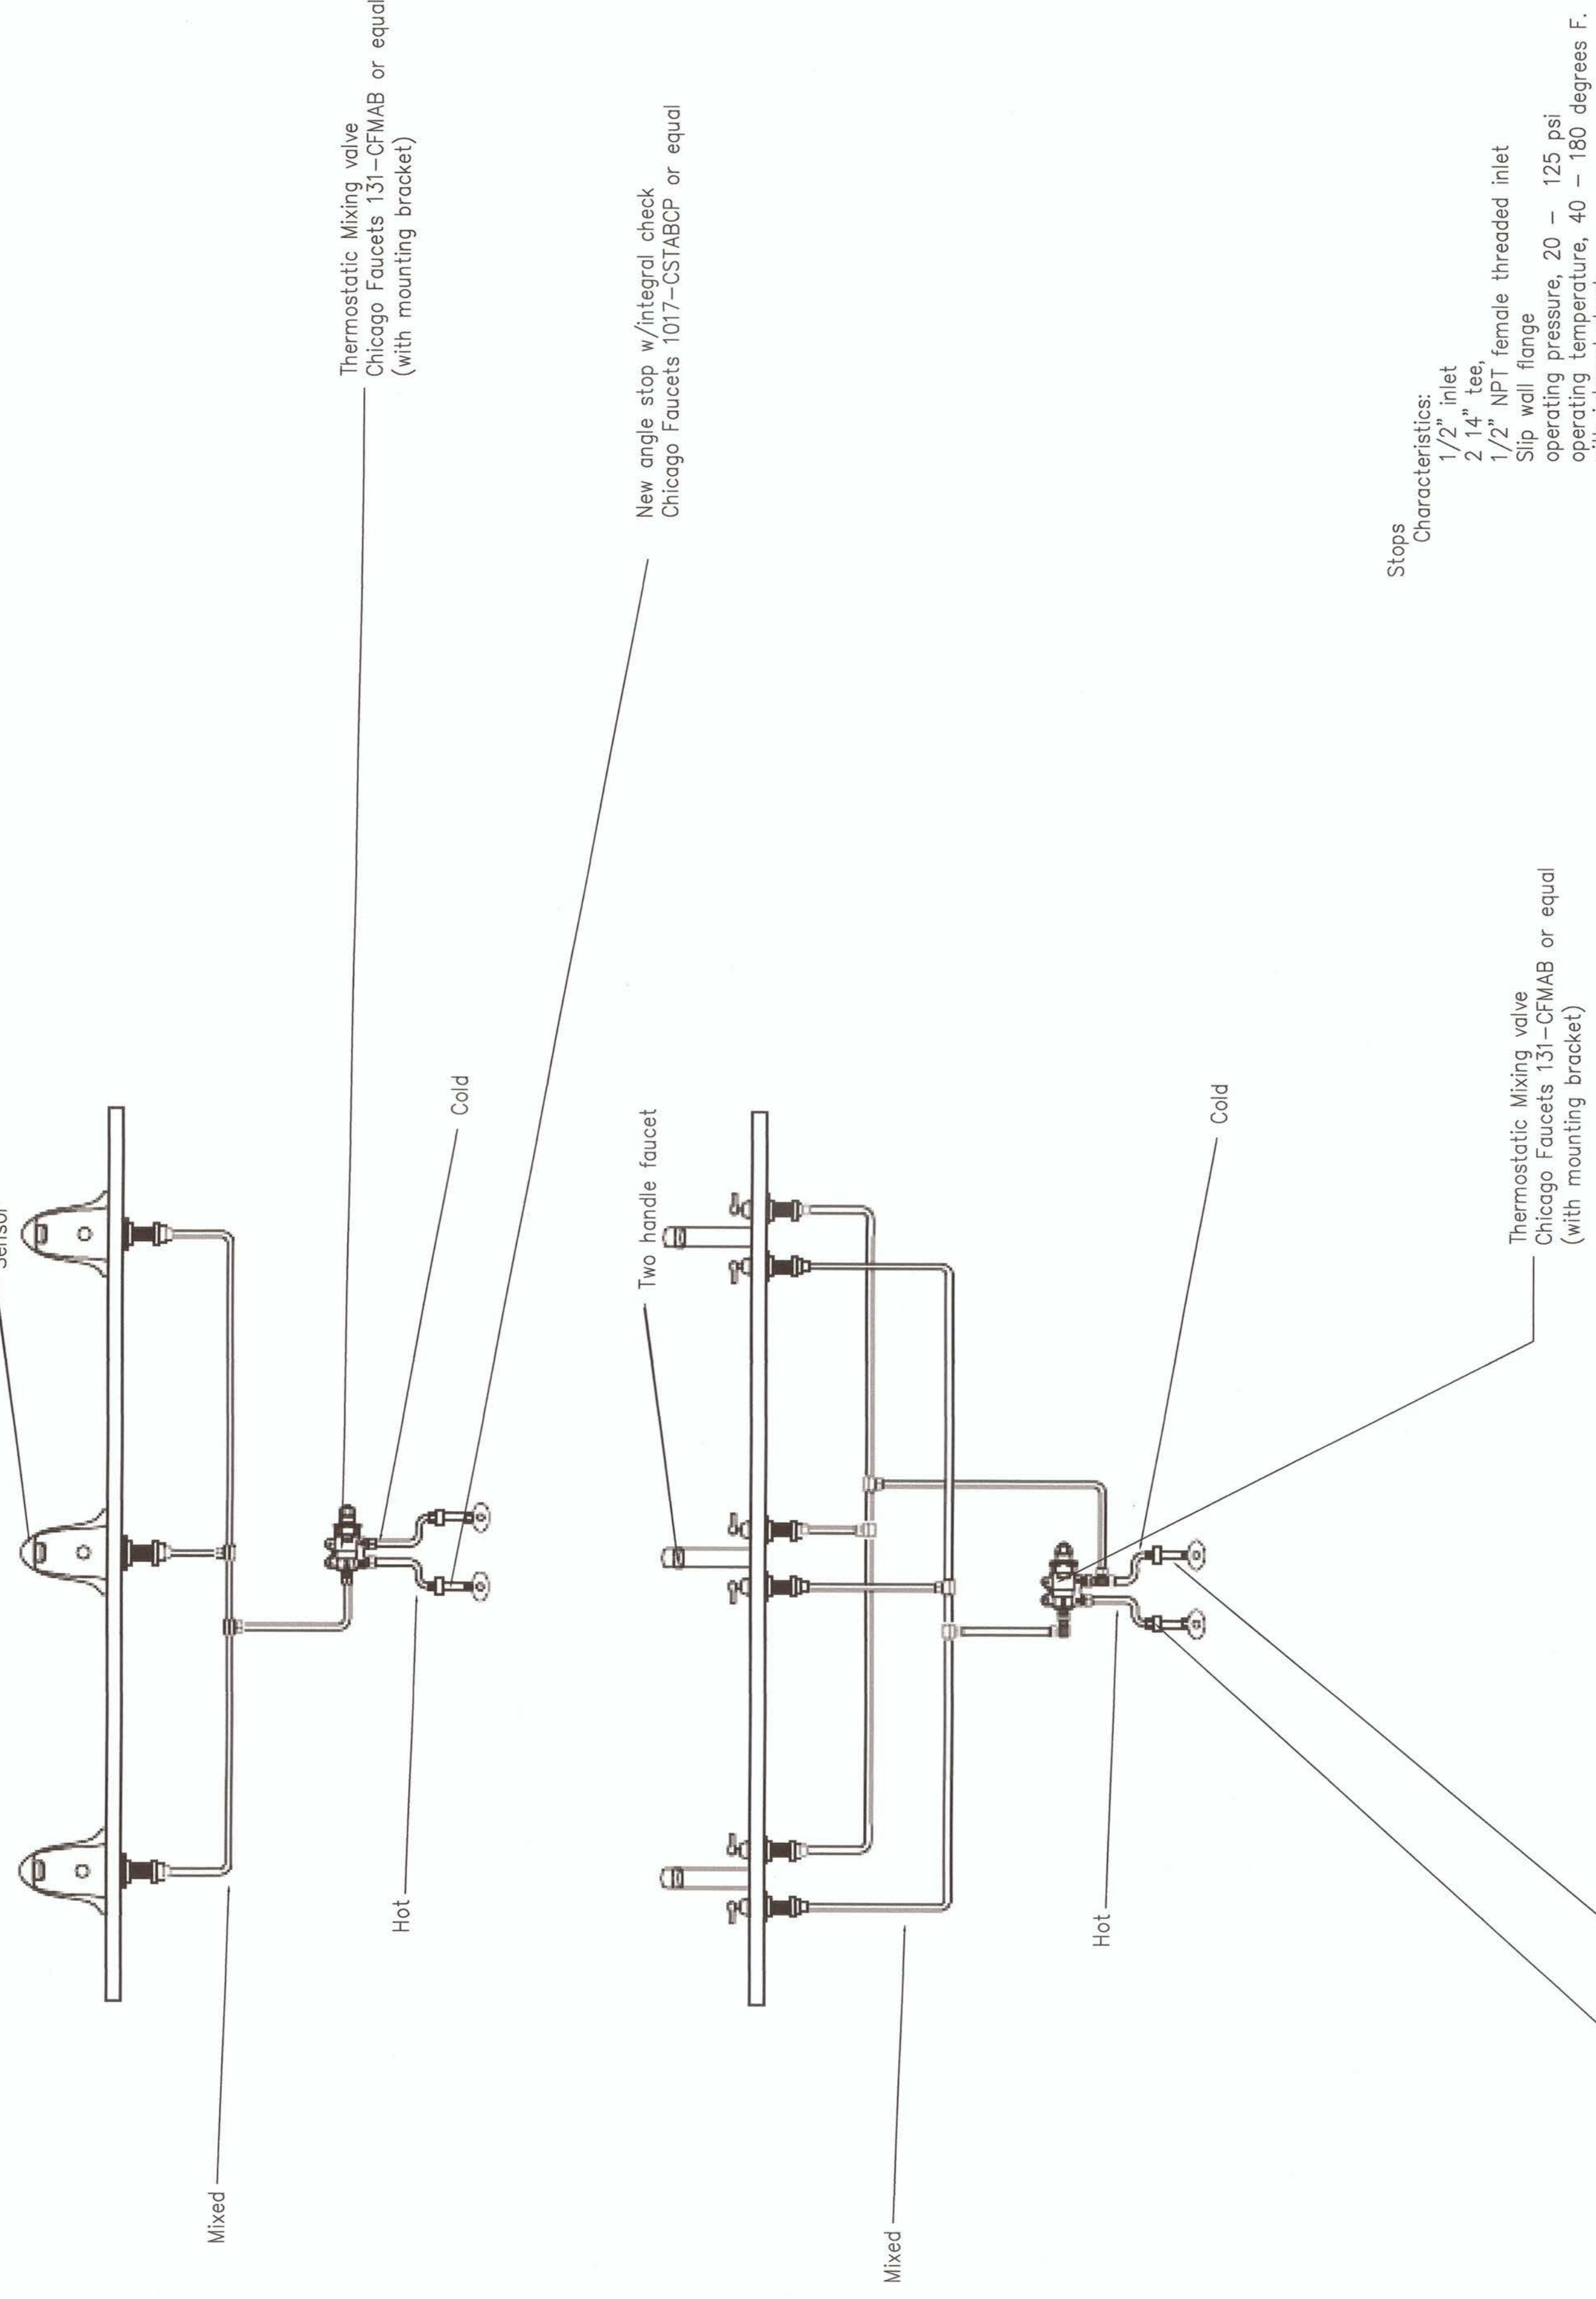



## Single or Dual Supply Installations – One Faucet

## Single or Dual Supply Installations – Multiple Faucets

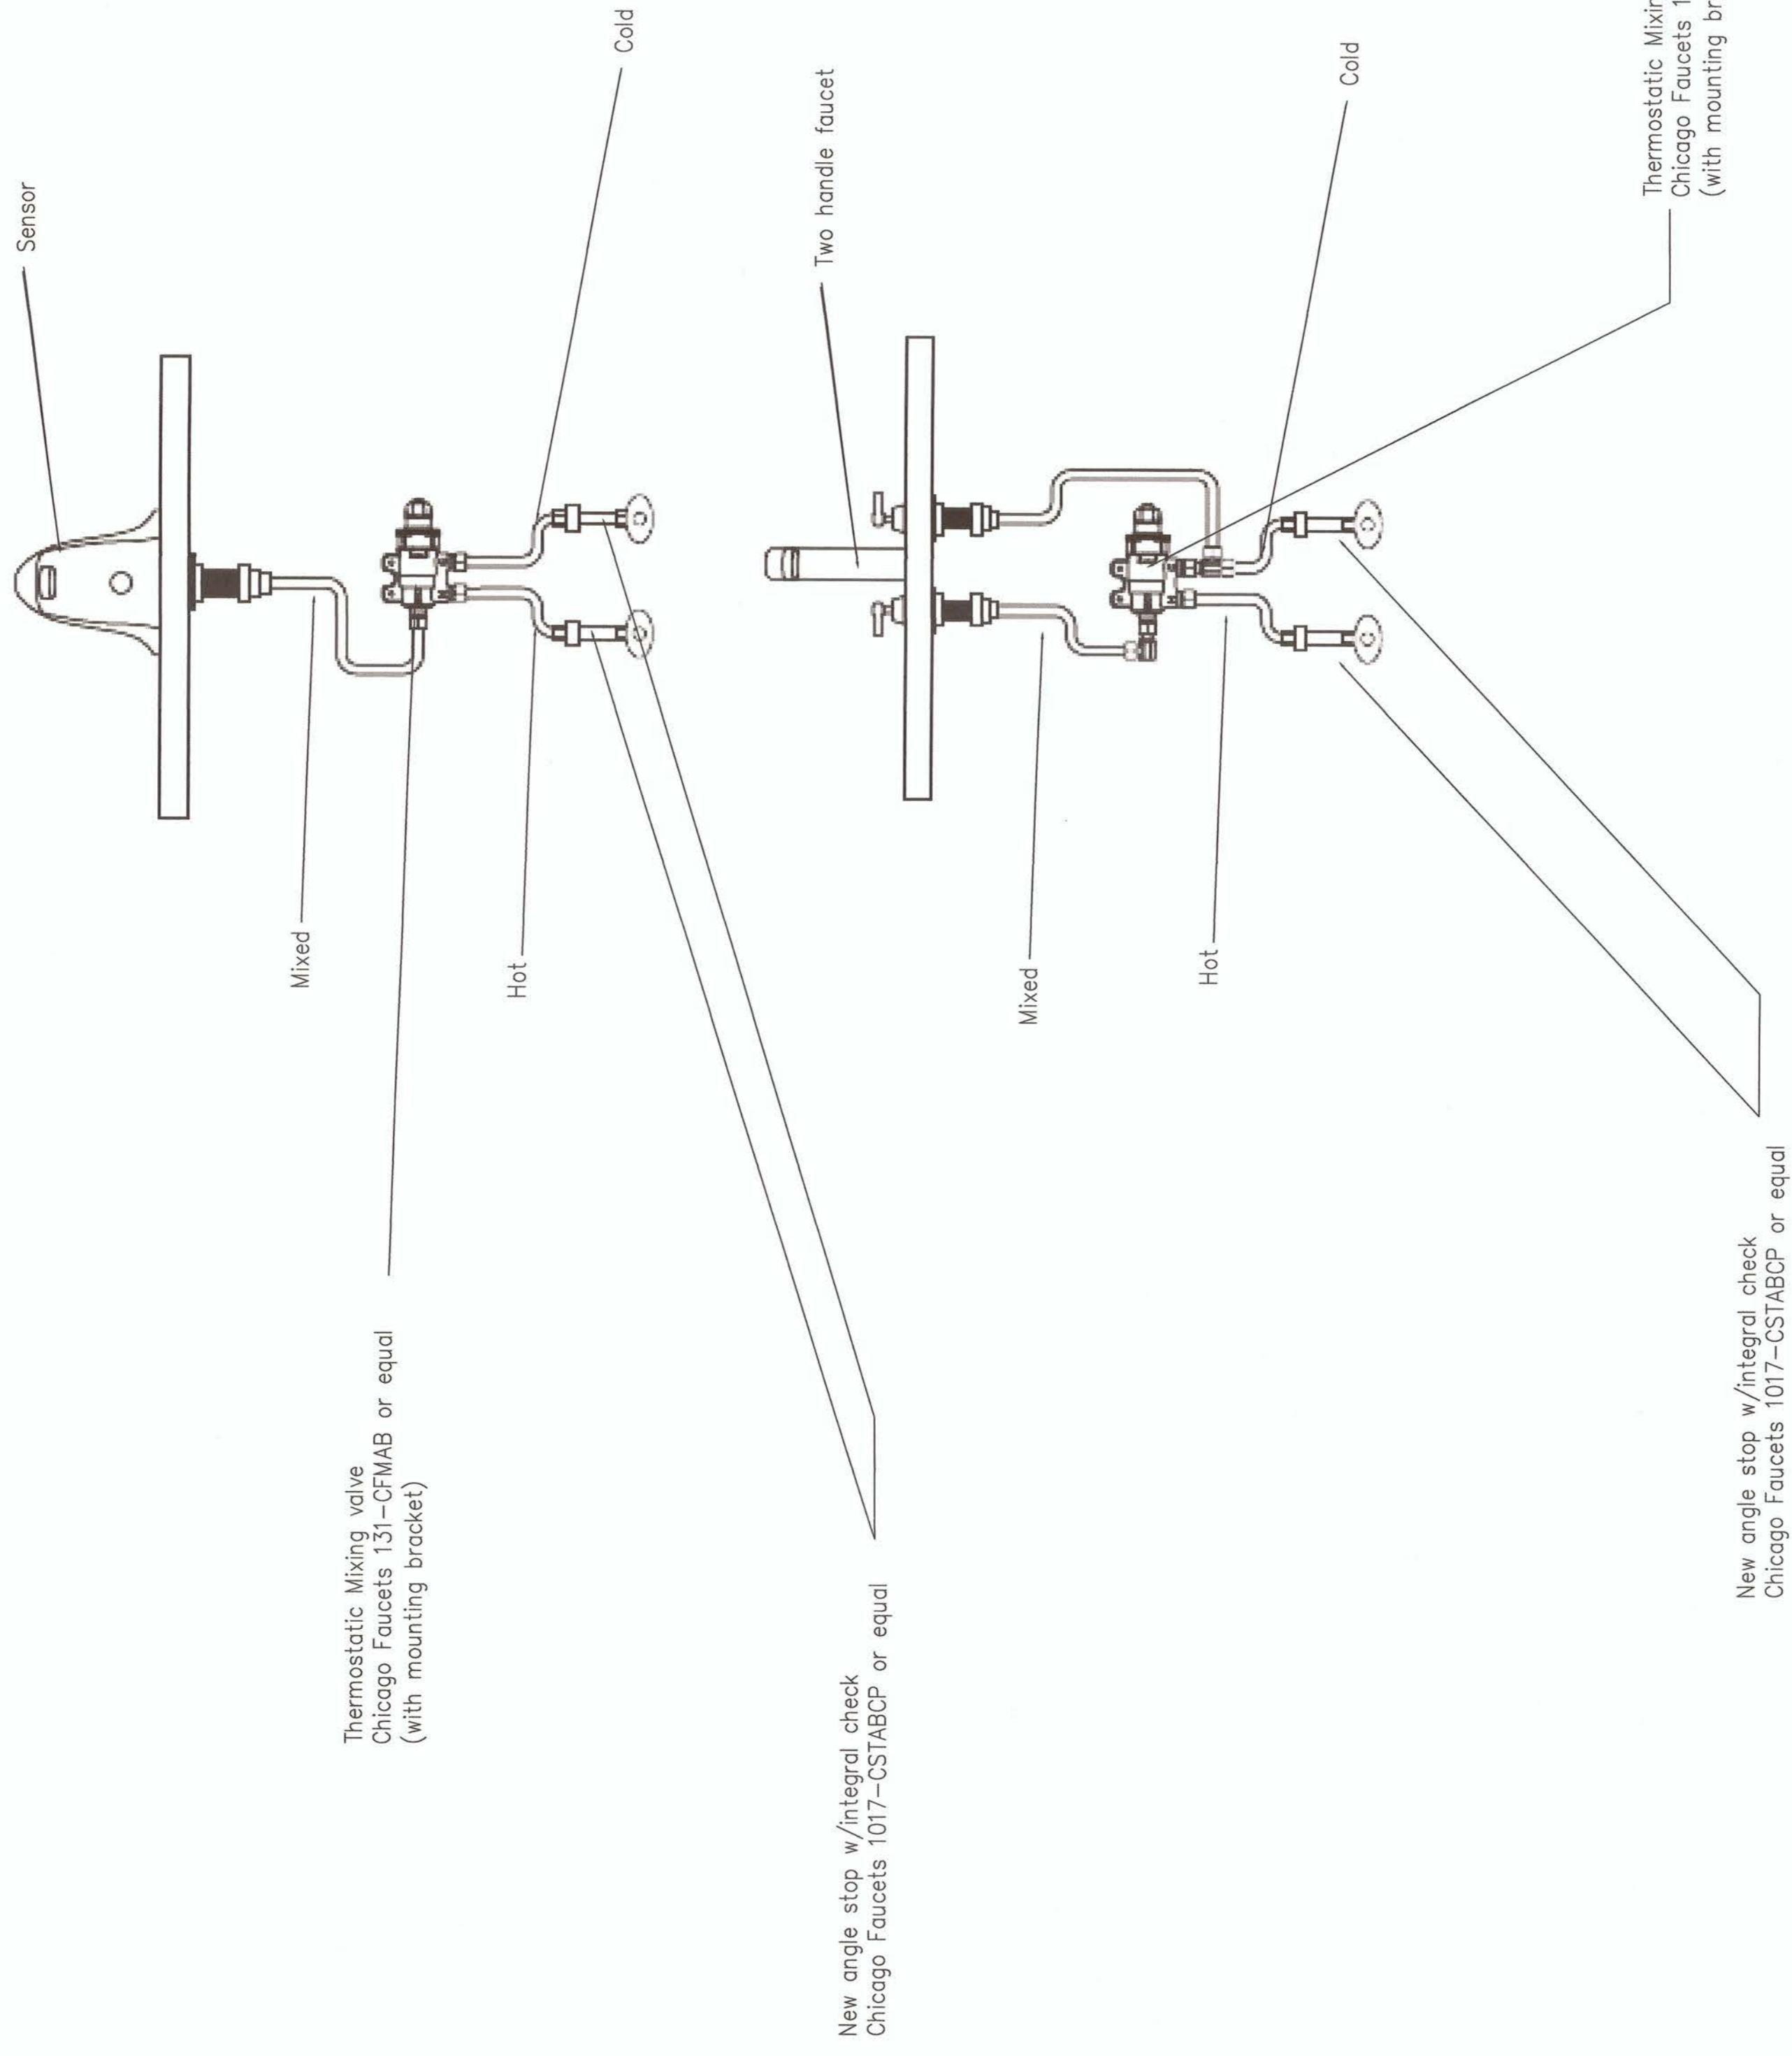

Stops  
Characteristics:  
1/2" inlet  
2 1/4" tee  
1/2" NPT female threaded inlet  
Slip wall flange  
operating pressure, 20 – 125 psi  
operating temperature, 40 – 180 degrees F.  
with integral check

Mixing Valves  
Characteristics:  
Min. pressure, 30 psi  
Max. pressure, 125 psi  
Hot water temp., 120 – 180 degrees F.  
Temp. out, 80 – 120 degrees F.

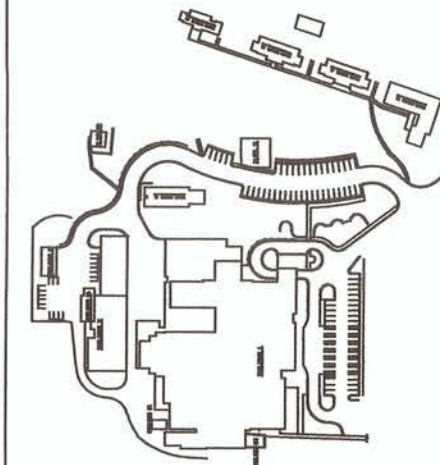

APPROVED:

APPROVED: SAFETY MANAGER

JUSTINE GREENE

APPROVED: INFECTION CONTROL

APPROVED:

APPROVED: CHIEF, FACILITIES MANAGEMENT SERVICE LINE

JOHN MONTGOMERY

APPROVED: ASSOCIATE DIRECTOR for PATIENT CARE SERVICES/EXECUTIVE NURSE

DEBRA LEGG, RN, MSN

APPROVED: SERVICE LINE CHIEF

APPROVED: MEDICAL CENTER DIRECTOR

STACY J. VASQUES

APPROVED: ASSOCIATE DIRECTOR

JOHN D. STOUT

APPROVED: CHIEF OF STAFF

DRAWING TITLE:  
Details

PROJECT No.  
517-17-101

DRAWN BY:  
JPP

DATE  
8/16/2017

REV.

SCALE  
NTS

CHECKED BY:  
KB, JH

NOT TO SCALE

Medical Center  
200 Veterans Av  
Beckley, WV. 25801



PUTTING  
WATERFRONT  
FIRST