


- ### GENERAL FLOOR PLAN NOTES
- REFER TO SHEET 0A1002 FOR PARTITION SCHEDULE AND GENERAL PARTITION TYPE NOTES.
  - REFER TO A1000 SERIES FOR ENLARGED FLOOR PLAN VIEWS INCLUDING MEDICAL EQUIPMENT NOT SHOWN IN A1100 SERIES PLANS.
  - REFER TO LIFESAFETY DRAWINGS (LS SERIES) FOR CAMPUS-WIDE SCOPE OF RATED WALL CONSTRUCTION, SMOKE PARTITIONS, SUITE DESIGNATIONS AND EXIT DISCHARGE INFORMATION.
  - PARTITION TYPES AS NOTED BY THE SYMBOL CONTINUE BETWEEN ROOMSPACE CORNERS OR ANY INTERSECTING PARTITION.
  - DIFFERING PARTITION TYPES SHALL ALIGN SO THAT WALL PLANES CONTINUE UNBROKEN WITHIN CROSS ROOMS AND/OR SPACES, UNLESS OTHERWISE NOTED. DIMENSIONS ARE TO FINISH FACE. REFER TO A1000 SERIES DRAWINGS FOR DOOR & RELITE SCHEDULES.
  - DISTANCE FROM HINGE SIDE OF DOOR TO INTERSECTING STUD WALL SHALL BE 4" UNLESS NOTED OR DETAILED OTHERWISE (MEASURED FROM OUTSIDE OF FRAME).
  - CONTRACTOR SHALL VERIFY ALL DIMENSIONS NOTED AS "CLEAR" OR "MIN" DIMENSIONS NOTED AS "HOLD" ARE CRITICAL TO COORDINATE OTHER WORK (E.G. CEILING GRIDS, LIGHTING, FINISHES).
  - CONTRACTOR SHALL VERIFY ALL LOCATIONS PRIOR TO INITIATING CONSTRUCTION AND REPORT DISCREPANCIES TO ARCHITECT PRIOR TO COMMENCING WORK.
  - CONTRACTOR SHALL PROVIDE ALL BLOCKING REQUIRED TO ANCHOR OTHER WALL AND CEM MOUNTED ITEMS, INCLUDING BUT NOT LIMITED TO TOILET ROOM ACCESSORIES, MILLWORK, CASEWORK, HANDRAILS, DOOR STOPS ETC. ...
  - FIRE STOPPING SYSTEMS - REFER TO SPEC SECTION 07 94 00 FOR INFO REGARDING PENETRATIONS OF ALL RATED ASSEMBLIES (BOTH SINGLE AND DOUBLE MEMBRANE PENETRATIONS) INCLUDING BUT NOT LIMITED TO PENETRATIONS FOR DUCTWORK, CONDUIT, PIPING AND SUPPORT FOR WALL MOUNTED EQUIPMENT, CABINETS AND COUNTERTOPS.
  - UP-SWING GRABS SHALL BE SUPPORTED - SEE DTLS C3 AND A3 SHEET 0A1006 FOR TUBE STEEL BACKING AT ALL UP-SWING GRAB BARS. SEE DETAIL A30A1516 FOR COLUMN BASE WATERPROOFING AT EXPOSED COLUMNS IN SERVICE BAYS & MECHANICAL ROOMS. SHIELDING REQUIREMENTS - VERIFY ALL SHIELDING REQUIREMENTS WITH FINAL EQUIPMENT SECTIONS AND A VA APPROVED REGISTERED PHYSICIST PRIOR TO COMMENCING WORK IN SHIELDED-ROOM AREAS.
  - HOUSEKEEPING AND COPY ROOMS - ALL PARTITIONS TO BE FULL HEIGHT TO UNDERSIDE OF DECK/INTERSTIAL ABOVE. SEE PARTITION TYPE NOTES SHEET 0A1002.
  - AT PARTIAL HEIGHT CMU PARTITIONS WITH GYPSPUM WALLBOARD ABOVE TO STRUCTURE ALIGN FACE OF GWB AND CMU AT SIDE OF MAJOR CORRIDORS. ALL OTHER LOCATIONS CENTER GWB ON CMU WALL UNLESS NOTED OTHERWISE.

- ### FLOOR PLAN SHEET NOTES
- FLOOR PLAN SHEET NOTES BEGINS WITH NOTE 100 NOT ALL SHEET NOTES APPEAR ON EVERY SHEET
- SLAB OPENING - REF STRUCTURAL DWGS
  - ALIGN PARTITIONS
  - LINE OF CURTAIN WALL SILL - REF EXTERIOR SERIES DWGS
  - LINE OF HOISTWAY BELOW
  - AIR HANDLER UNIT - REF MECHANICAL DWGS
  - STEEL BRACING - REF STRUCTURAL DWGS
  - CONCRETE HOUSEKEEPING PAD - REF STRUCTURAL DWGS
  - ACCORDIAN FIRE DOOR - REF DOOR SCHEDULE
  - NOT USED
  - 08 31 13 FLOOR VAULT DOOR - 36" X 36" - REF DTL E10A1516
  - ROOF/OVERFLOW DRAIN LEADER - REF PLUMBING DWGS
  - ELECTRICAL PANEL - REF ELECTRICAL DWGS
  - MEDICAL GAS ZONE VALVE BOX/MEDICAL GAS ALARM PANEL - REF MED GAS DWGS
  - SLOPE FLOORING IN SHOWER/TOILET ROOM TO FLOOR DRAIN DIMENSION W/ SHELVING MANUFACTURER.
  - 14 91 34 TRASHLINE CHUTE & STATION - SEE DETAILS E60A1507
  - 14 91 34 TRASHLINE CHUTE - NO LOADING STATION
  - 14 91 34 TRASHLINE CHUTE - PROVIDE SLEEVES @ LEVEL 01 FLOOR SLAB PENETRATION - SEE DETAILS E60A1507
  - 14 91 13 3-HOUR FIRE RATED ACCESS PANEL - 24" X 48"
  - ELECTRICAL RISERS - SEE PLAN DETS ON F50A1512 - REF ELEC DWGS
  - CONCRETE ENCASED ELECTRICAL FEEDERS ABOVE - REF STRUCTURAL & ELEC DWGS
  - 02 27 02 GLASS FIBER REINFORCED GYPSUM COLUMN COVER - 36" O.D. UON.
  - BOLD DASHED LINE INDICATES ROUTE OF STRUCTURAL EXPANSION JOINT - REF STRUCTURAL DWGS. REFERENCE FLOOR PLAN LEGEND FOR INTERIOR EXPANSION JOINT CONSTRUCTION ASSEMBLY INFORMATION.
  - 10 11 00 MARKER BOARD REF INTERIOR ELEV SHEET NOTE 207.
  - 10 11 00 TACK BOARD REF INTERIOR ELEV SHEET NOTE 208.
  - 10 28 00 FOLD-DOWN BENCH
  - 10 28 00 FOLD-DOWN SHOWER SEAT
  - SLAB RECESS FOR WALL-OFF GRILLE. VEV RECESS DIMENSION W/ GRILLE MANUFACTURER. SEE FLOOR FINISH PLANS FOR EXTENTS.
  - PLUMBING ROUGH-IN FOR FUTURE SINK - REF PLUMBING DWGS.
  - BENT PLATE W/ TRAFFIC COATING WRAP @ WALL BASE - REF E330A1516
  - LINE OF 2-HR RATED SHAFT ABOVE. REF DETAILS E1 & E3 SH1 0A1507
  - 05 05 00 ACCESS LADDER
  - 10 33 13 WIRE MESH PARTITION
  - 05 32 13 PIPE AND TUBE RAILING
  - 11 13 00 MANUAL DOCK LEVELER AND BUMPERS
  - 13 44 00 MODULAR MEZZANINES INCL. STAIRS & WIRE MESH PTNS.
  - 05 50 00 METAL GRATE CATWALK
  - WALL MOUNTED HAND SINK - REF PLUMBING DWGS
  - RECESSED EMERGENCY SHOWER AND EXPOSED STAINLESS STEEL SHOWER HEAD - REF PLUMBING DWGS
  - 08 39 19 FLOOD BARRIERS; FLOOD PLANK SYSTEM - REF D50A1511
  - CONC. WALLS @ L 01 ELEV SHAFTS - REF STRUCT DWGS & DTL D20A1507
  - BENT PLATE W/ PEDESTRIAN TRAFFIC COATING WRAP - REF C30A1516
  - PLENUM SYSTEM - SEE EXTERIOR DRAWINGS
  - CENTER PARTITION ON GRIDLINE
  - CENTER PARTITION ON MILLION
  - 10 21 13 TOILET PARTITIONS
  - TOP OF SHAFT LID ASSEMBLY - REF DETAIL B40A1507
  - CONC CURB W/ PEDESTRIAN TRAFFIC COATING WRAP - REF D30A1516
  - LIGHTING INVERTER CABINET - REF ELEC DWGS
  - ELEVATOR SUMP PUMP CONTROL PANEL - REF PLUMB DWGS
  - ALIGN GYPSUM WALL ABOVE WITH THIS FACE OF CMU

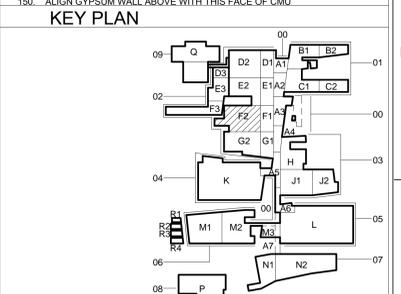

1 BLDG 2 FIRST FLOOR PLAN - AREA F2  
SCALE: 1/8" = 1'-0"  
SEE PREVIOUS SHEET FOR FLOOR PLAN LEGEND

CONSULTANTS:	
DESMAN ASSOCIATES / PARKING	
CODE CONSULTANTS, INC. / CODE CONSULTANT	
THE SEXTANT GROUP / AV & ACOUSTICAL	
HAMMER DESIGN ASSOCIATES / FOOD SERVICE	
PYBURN & ODOM / ABATEMENT	
TATA & HOWARD / TANK CONSULTANT	
I.S.C. GROUP, INC. / IRRIGATION	
DAN EUSER WATER ARCHITECTURE, INC. / WATER FEATURE	
16 BULL 015B - VE	08/30/2013
REVISIONS:	DATE

### ARCHITECT/ENGINEERS:

studio **NOVA**  
SCHRENK & PETERSON CONSULTING ENGINEERS / CIVIL  
KORDA/NEMETH ENGINEERING / STRUCTURAL  
BR+A CONSULTING ENGINEERS / MECH, ELECT, PLUMBING, LOW VOLTAGE  
ARCHITECTURAL ENGINEERING / PLUMBING  
SCALES ASSOCIATES / FIRE PROTECTION

DRAWING TITLE	BLDG 2 FIRST FLOOR PLAN - AREA F2
APPROVED: PROJECT DIRECTOR	

PROJECT TITLE	SLV/HCS REPLACEMENT MEDICAL CENTER PROJECT
LOCATION	NEW ORLEANS, LOUISIANA
DATE	February 29, 2012
CHECKED	ML
DRAWN	AG/DMK

PROJECT NUMBER	629-HS2-401	BUILDING NUMBER	02
DOCUMENT SET PACKAGE	WP_08	DRAWING NUMBER	2A1101-F2
CONSTRUCTION DOCUMENTS 1 FULLY SPRINKLERED			
OFFICE OF CONSTRUCTION AND FACILITIES MANAGEMENT			
Department of Veterans Affairs			

