

This drawing is Property
of the Veterans Health
Care System of the
Ozarks.


DRAWING IS FOR
DESIGN INTENT ONLY

39 sq
11/09/2017

existing
inventory

36 ea

JOB 11062017

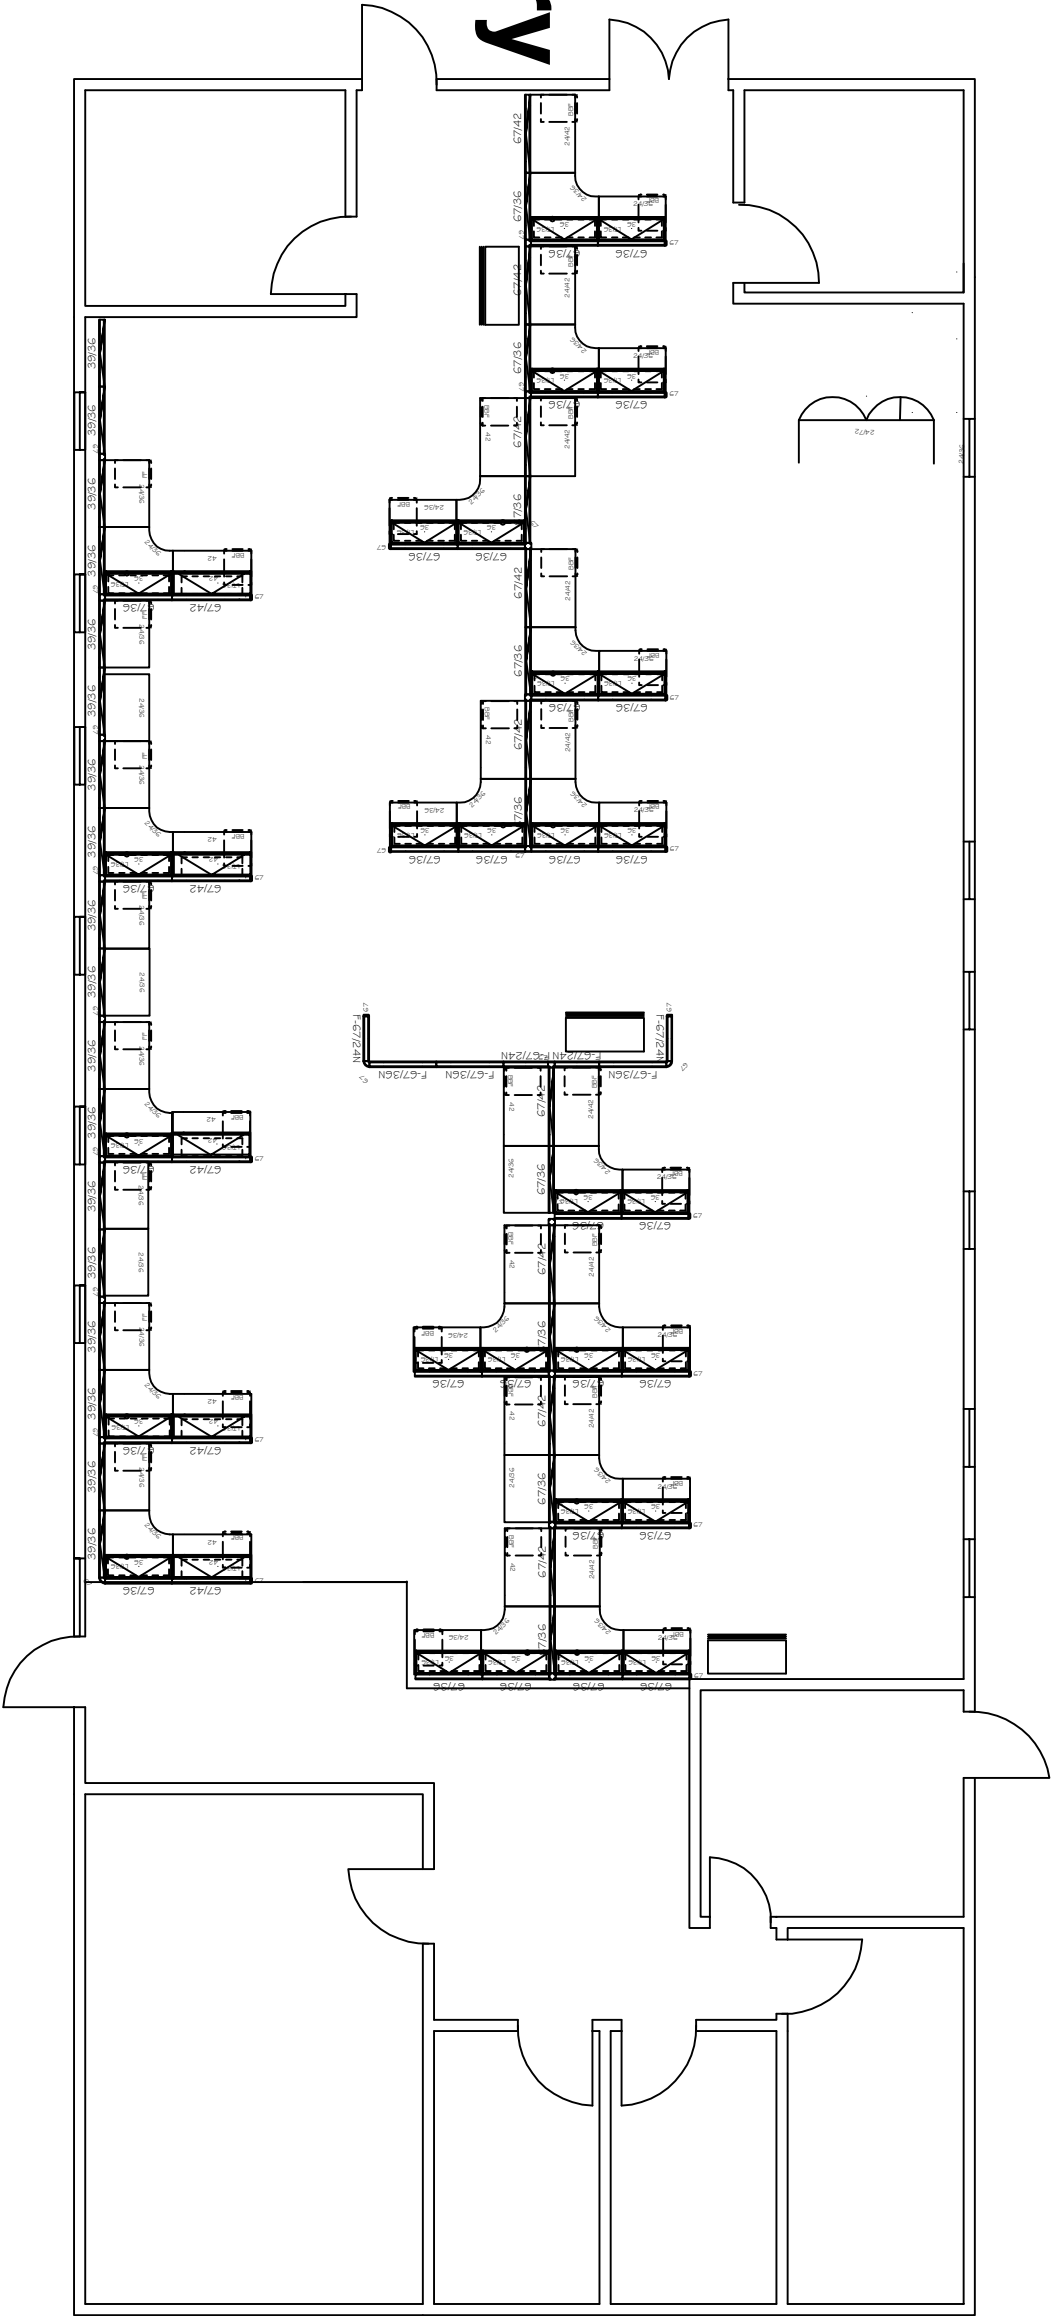

north

1