



Revisions	Date

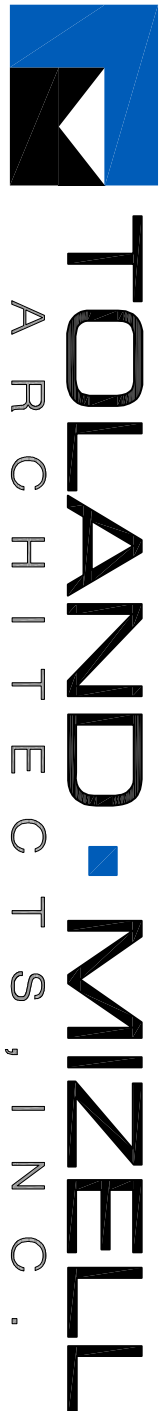


5 HIPC WORK AREA
1/4" = 1'-0"

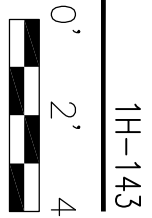


# of Rm's	QTY/RM	JSN #	AI	DESCRIPTION	TOTAL QTY
CLINICIANS OFFICES					
1	7.0	A1011	V/V	TELEPHONE, DESK	7
1	7.0	A5145	L/L	HOOK, GARMENT, DOUBLE, SS, SURFACE MTD	7
1	7.0	F0099	V/V	SYSTEM WORKSTATION, CUBICLE	7
1	7.0	F0104	V/V	UNDERCOUNTER KEYBOARD TRAY	7
1	7.0	F0275	V/V	CHAIR, SWIVEL, HIGH BACK ADJUSTABLE	7
1	7.0	F2000	V/V	BASKET, WASTEPAPER, ROUND, METAL	7
1	7.0	M1801	V/V	COMPUTER, MICROPROCESSING, W/FLAT PANEL MONITOR	7
1	1.0	M1840	V/V	PRINTER/COPIER/FAX COMBINATION, COUNTER	1
BOH CORRIDOR					
1	1.0	E0214	V/V	WORKCOUNTER WITH O/H CABINET, WALL HUNG, 48"W	1
1	1.0	F2000	V/V	BASKET, WASTEPAPER, ROUND, METAL	1
1	1.0	F2540	V/V	SENSITIVE MATERIALS HOLDING CONTAINER	1
1	2.0	F3010	L/L	BOARD, BULLETIN, 48" X 36"	2
1	1.0	F3200	V/L	CLOCK, BATTERY, 12" DIAMETER	1
1	1.0	M1840	V/V	PRINTER/COPIER/FAX COMBINATION, COUNTER	1


ELECTRICAL DEVICES SHOWN ON THIS PLAN INDICATE FINAL LOCATION AND NUMBER OF DEVICES. POINT OF SERVICE TYPE AND LOCATION RESPONSIBILITY OF LESSOR. COORDINATE WITH VA.

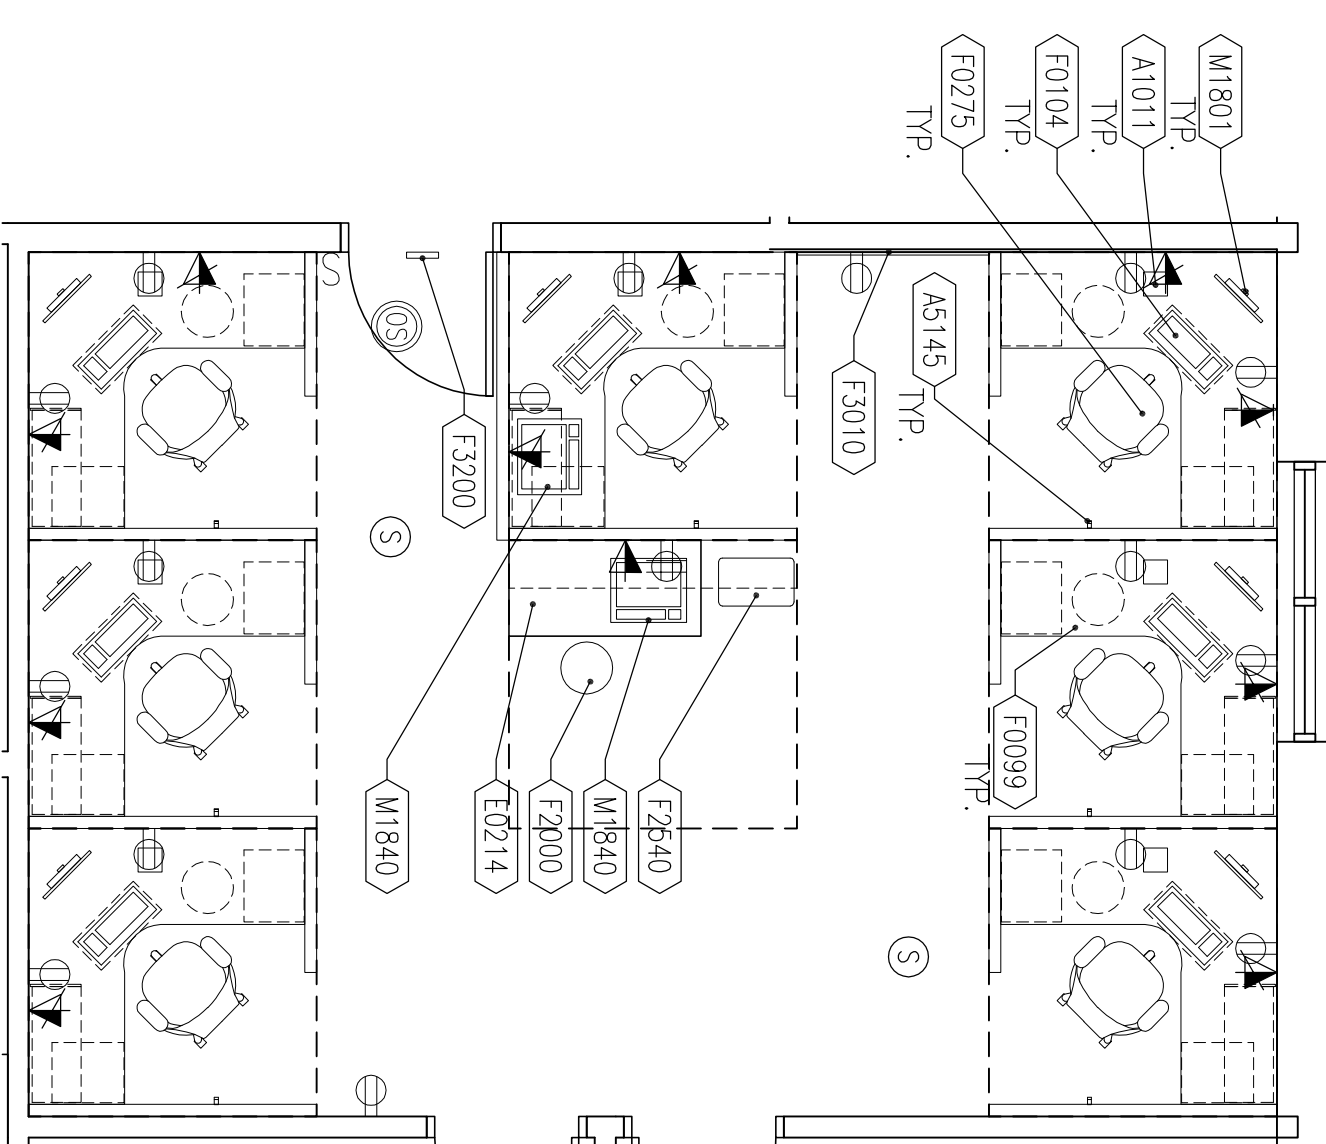


# of Rm's	QTY/RM	JSN #	AI	DESCRIPTION	TOTAL QTY
Rm's					
1	10.0	M2050	V/V	SHELVING, 5 ADJUSTABLE SHELVES	10
1	2.0	M2095	V/V	SHELVING, 48"W X 24"D X 76"H	2

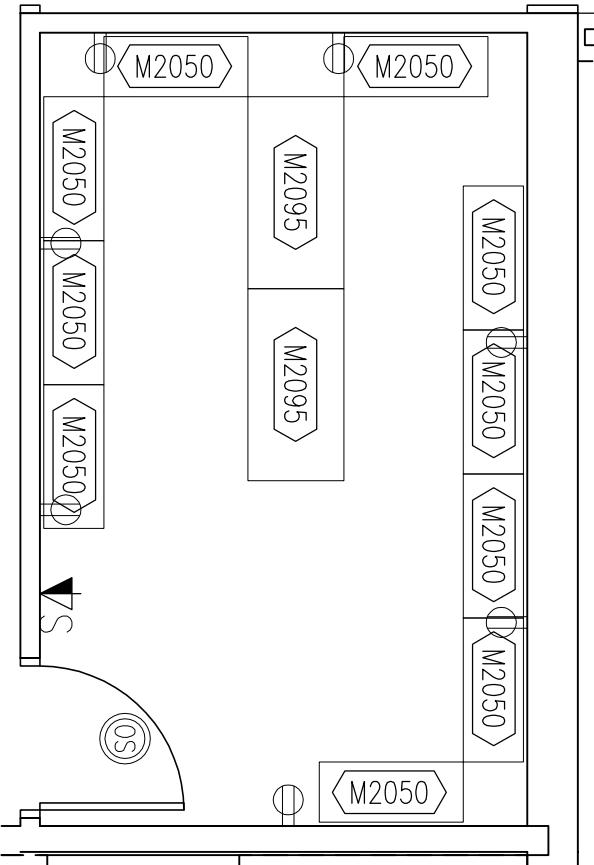


4 EMS STORAGE
1/4" = 1'-0"

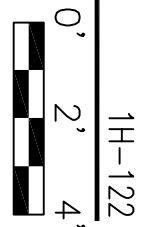

# of Rm's	QTY/RM	JSN #	AI	DESCRIPTION	TOTAL QTY
EMPTY CYLINDER					
1	2.0	M2025	V/V	RACK, GAS CYLINDER STORAGE	2
1	2.0	M2025	V/V	RACK, GAS CYLINDER STORAGE	2

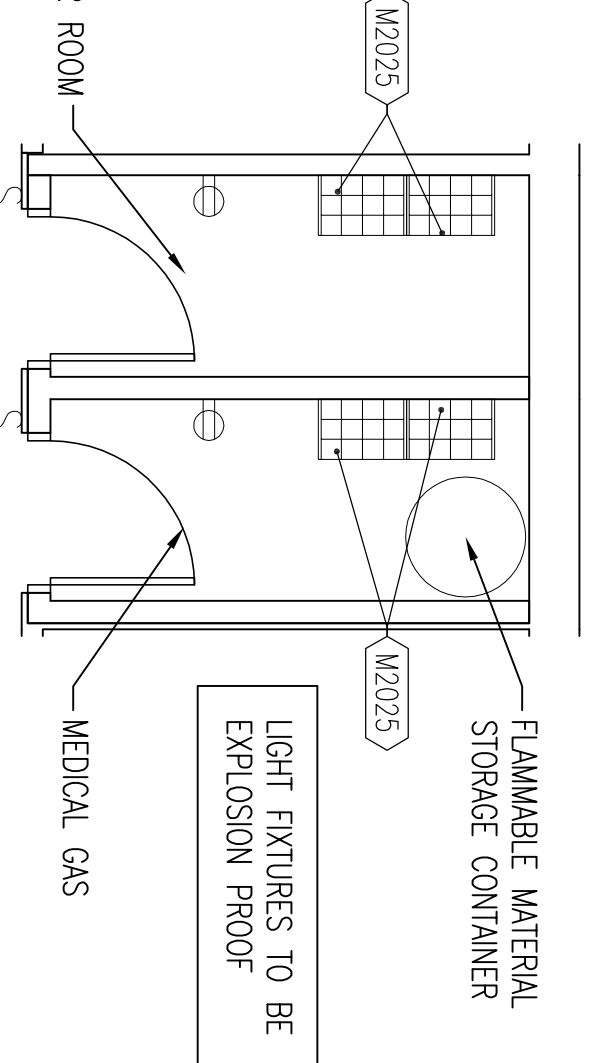


3 MED GAS
1/4" = 1'-0"


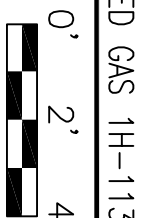


# of Rm's	QTY/RM	JSN #	AI	DESCRIPTION	TOTAL QTY
LOBBY WAITING					
1	2.0	A5220	L/L	BRACKET, TV/MONITOR MOUNTING	2
1	22.0	F0305	V/V	CHAIR, WAITING ROOM	22
1	2.0	F0306	V/V	CHAIR, WAITING ROOM BARRIERIC	2
1	4.0	F0734	V/V	TABLE, COFFEE, 20"X36"	4
1	2.0	F2000	V/V	BASKET, WASTEPAPER, ROUND, METAL	2
1	4.0	F2315	V/V	MAGAZINE RACK, FLOOR MTD.	4
1	4.0	M0502	V/V	TELEVISION, FLAT PANEL, 37"	4
INFORMATION DESK					
1	2.0	A1011	V/V	TELEPHONE, DESK	2
1	2.0	F0104	V/V	UNDERCOUNTER KEYBOARD TRAY	2
1	2.0	F0275	V/V	CHAIR, SWIVEL, HIGH BACK ADJUSTABLE	2
1	2.0	M1801	V/V	COMPUTER, MICROPROCESSING, W/ FLAT PANEL MONITOR	2
LOBBY					
1	2.0		V/V	WHEELCHAIR CUBICLE	2
1	1.0	A1012	V/V	TELEPHONE, WALL MTD.	1
1	10.0	A6312	L/L	BENCHES, NINE WITH BRACKETS, ELECTRICALLY OPERATED	10
1	1.0	F3200	V/L	CLOCK, WALL MOUNTED	1
1	1.0	M7660	V/V	AUTOMATED EXTERNAL DEFIBRILLATOR, WALL MTD.	1


# of Rm's	QTY/RM	JSN #	AI	DESCRIPTION	TOTAL QTY
Rm's					
2	1.0	A5075	L/L	DISPENSER, SOAP, DISPOSABLE	2
2	1.0	A5081	L/L	RECESSED DISPENSER, PAPER TOWEL, STAINLESS STEEL	2
2	1.0	A5135	L/L	SHELF, UTILITY W/ MOP/BROOM HOLDERS, SS, SURFACE MTD	2
2	3.0	C0045	L/L	CABINET, STAINLESS STEEL W/ SLOPING TOP, 36" X 22" X 42"	6
2	2.0	F0500	V/V	CART, JANITOR'S	4
2	1.0	P-502	L/L	SINK, MOP, MOLDED STONE, 36" X 24"	2

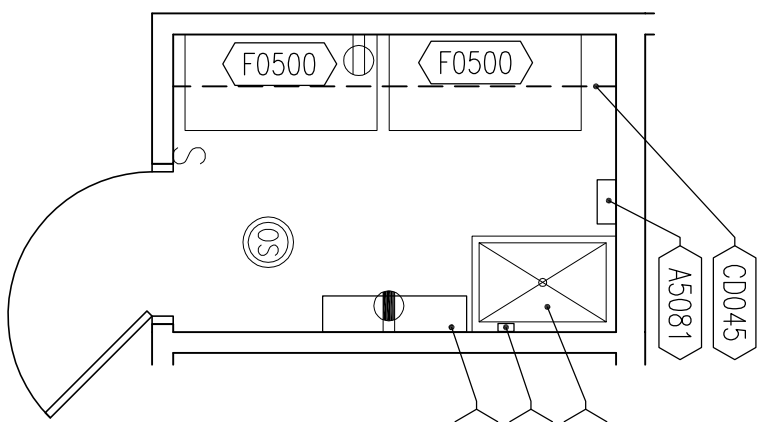

2 HIPC
1/4" = 1'-0"

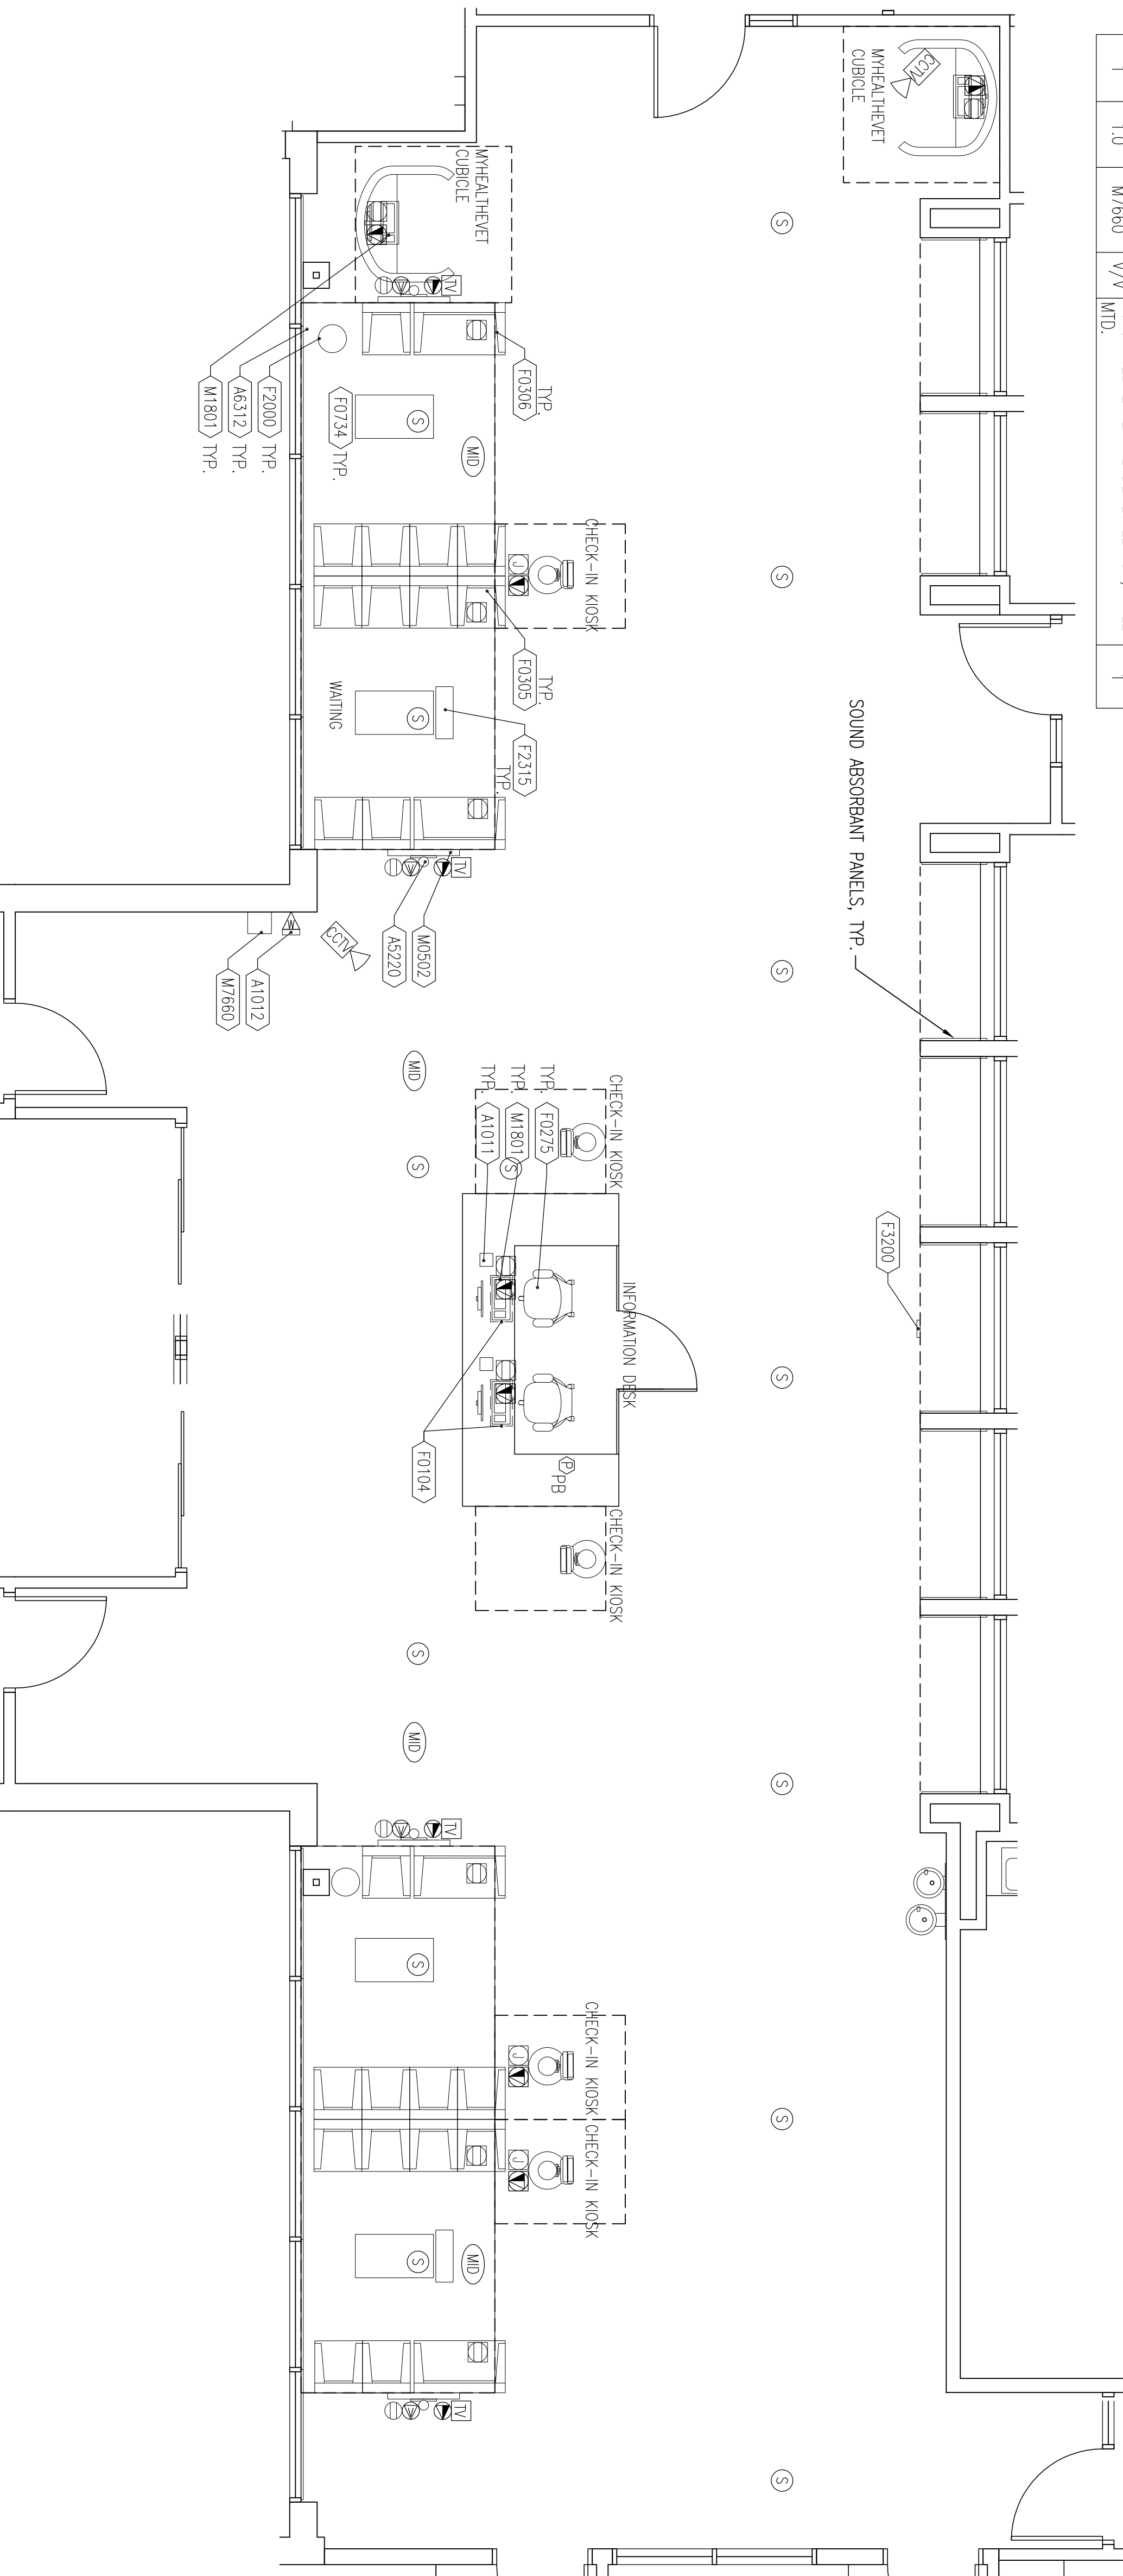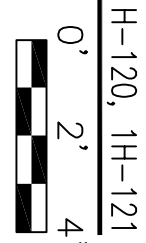

1 LOBBY
1/4" = 1'-0"

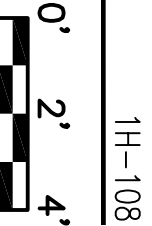

Drawing Title

EQUIPMENT PLANS-EMS-LOBBY

Project Title

V.A ST. AUGUSTINE OPC

Date

10-22-13

Approved Project Engineer

XXX

Building Number

XXX

Checked

SM

Drawn

LS

DRAWING NO.

A405

Dwg. XX OF XX

XX

Veterans Administration