




# of fms	QTY/FM	AI	DESCRIPTION	TOTAL QTY
1	1.0	A1011	V// TELEPHONE, DESK	1
1	2.0	A5145	HOCK, GARMENT, DOUBLE, SS, SURFACE	2
1		L// MDO		
1	1.0	A0035	V// REPOSITORY, NIGHT, WITH SAFE	1
1	1.0	A0045	V// LOCKABLE CABINET	1
1	1.0	F1014	V// UNDERCOUNTER KEYBOARD, TRAY	1
1	1.0	F1014	V// ADJUSTABLE	1
1	1.0	F2025	V// SIDE CHAIR, STRAIGHT WITH ARMS	1
1	1.0	F2010	V// SIDE CHAIR, STRAIGHT WITHOUT ARMS	1
1	1.0	F2025	V// CHAIR, SWivel, HIGH BACK	1
1	1.0	F1010	V// CABINET, FLING, HALL, HEIGHT, 2 DRAWER	1
1	1.0	F10420	V// CABINET, FLING, ALTRIAL, 2 DRAWER	1
1	1.0	F2000	V// BASKET, WASTE/PAPER, ROUND, METAL	1
1	1.0	F3010	V// BOARD, BULLETIN, 48 x 36	1
1	1.0	F3200	V// CLOCK, BATTERY, 12" DIAMETER	1
1	1.0	M801	V// COMPUTER, MICROPROCESSING, W//FLAT	1
1	1.0	M1840	V// PANEL, MONITOR	1
1	1.0	U0777	V// PRINTER, COPYER, FAX COMBINATION	1
1	1.0	U3427	V// BUDGE SYSTEM	1
1	1.0	U3427	V// CREDIT CARD SCANNER	1

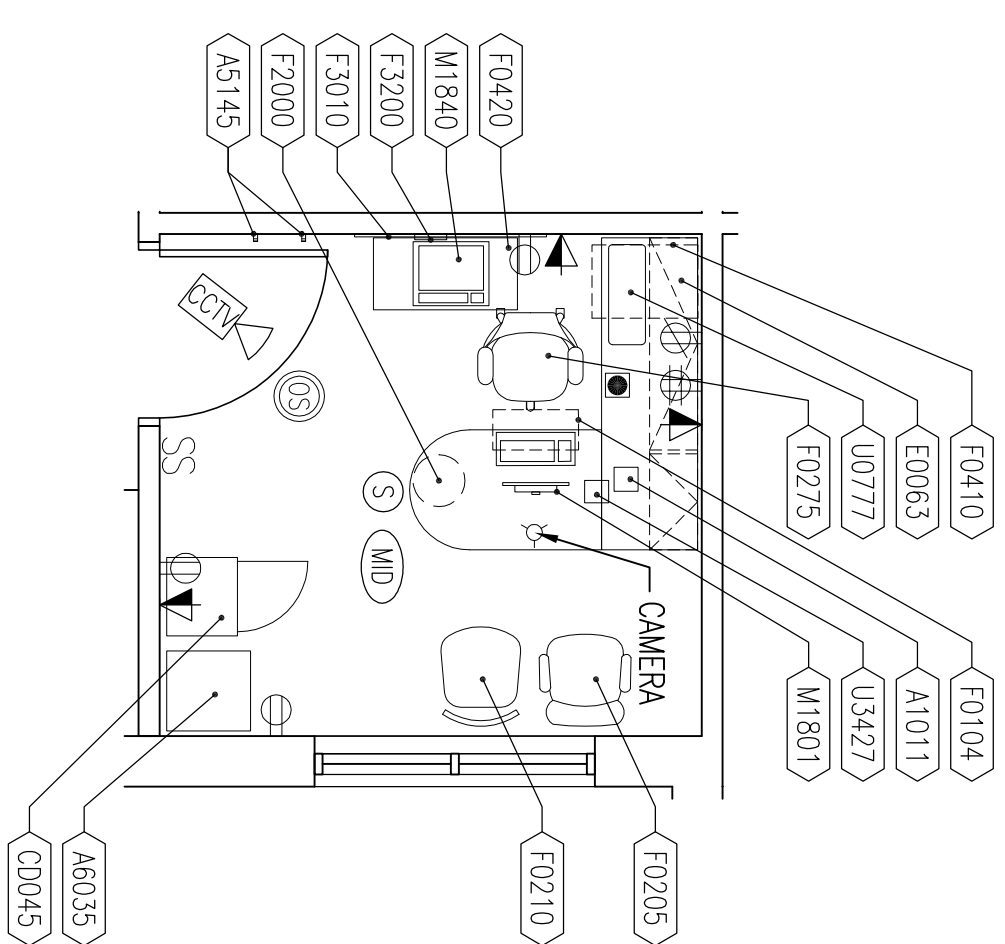


# of Ribs	QTY/BLM	JSN #	AI	DESCRIPTION	TOTAL QTY
1	1.0	A6311	I/L	BLINDS, WINDOW, MIN. W/ BRACKETS	1
1	3.0	F0325	V/V	CHAIR, WAITING ROOM	3
1	1.0	F0734	V/V	TABLE, COFFEE, 20"x36"	1
1	1.0	F2315	V/V	MAGAZINE RACK, FLOOR MTD.	1

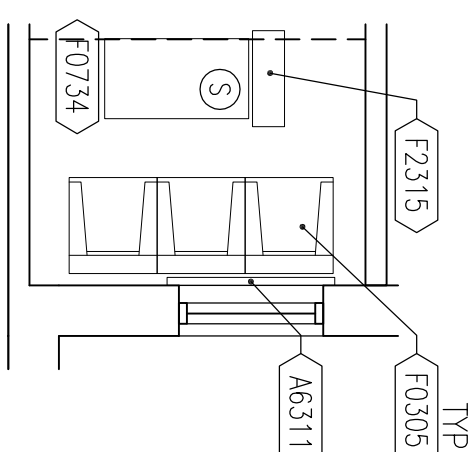


# of Rm	OTYRM	ISN#	AI	DESCRIPTION	OTY
2	1.0	A0102	V/W	TELEPHONE, WALL MOUNTED	2
1	1.0	A0075	L/L	LIQUID SOAP DISPENSER, WALL MOUNTED	2
1	1.0	AS081	L/L	RECESSED PAPER TOWEL DISPENSER, STAINLESS STEEL	1
2	1.0	AS106	V/W	GLOVE DISPENSER, WALL MTD.	2
2	1.0	AS108	V/W	WASTE DISPOSAL UNIT, SHARPES, FLOOR STANDING	2
2	1.0	AS145	L/L	HOOK, GARMENT, DOUBLE, SS, SURFACE MTD	2
2	1.0	AS180	L/L	CHUBBLE CURTAIN TRACK, SURFACE MTD.	2
2	1.0	AS180	V/W	CUBICLE CURTAIN	2
2	1.0	E0949	V/W	CART, PHLEBOTOMY, MOBILE	2
2	1.0	F0230	V/W	CHAIR, DRIPPING, ROBEY	2
2	1.0	F2010	V/W	BASKET, WAIT/PAPER, STAY-ON	2
1	1.0	F3025	L/L	BULLETIN BOARD, 30" X 24"	1
1	1.0	F3200	V/W	CLOCK, WALL MOUNTED	1
2	1.0	M1408	V/W	CHAIR, LAB, BLOOD DRAWING	2
2	1.0	M1801	V/W	COMPUTER, MICROPROCESSING, W/ WALL MOUNTED FLAT PANEL MONITOR	2
2	1.0	M1830	V/W	PRINTER, LABEL	2
2	1.0	M3072	V/W	PANAL, INFECTIOUS WASTE BAG W/ LID	2
2	1.0	M7775	V/W	BAR CODE SCANNER	2
1	1.0	P-414	L/L	LAAGORY, WREDOUS CHINA, WALL HUNG, W/ WASH BASIN CONTROL, COSENCKOC FAUCET	1

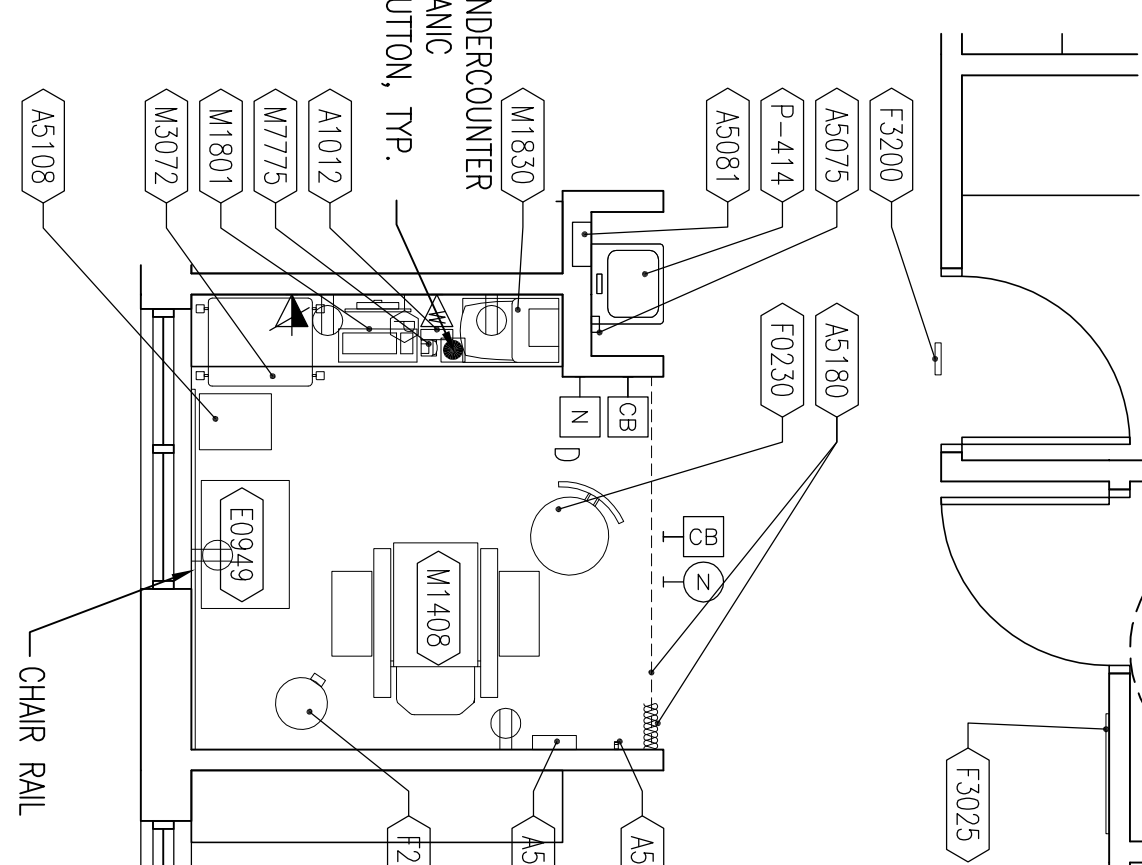


# of Rls	QTY/RM	AI	DESCRIPTION	TOTAL QTY
1	3.0	A101	V/V TELEPHONE, DESK	3
1	1.0	F540	V/V BAGKIT, WASTE/PAPER, ROUND, METAL	1
1	1.0	F540	V/V RESINSE MATERIALS-ROLLING CONAINER	1
1	1.0	F5010	V/V BOARD, BULLETIN, 48 X 36	1
1	1.0	F520	V/L WHITEBOARD, 48 X36"	1
1	1.0	F300	V/L CLOCK, BATTERY, 12" DIAMETER	1
1	3.0	M801	V/V COMPACT, MICROPROCESSING, W/FLAT PANEL MONITOR	3
1	1.0	M810	V/V COPIER, FAX, PRINTER, SCANNER - FLOOR	1
1	7.0	M2055	V/V SHELVING STORAGE W/RF, CRF, W/ ADJUSTABLE SHELVES	7

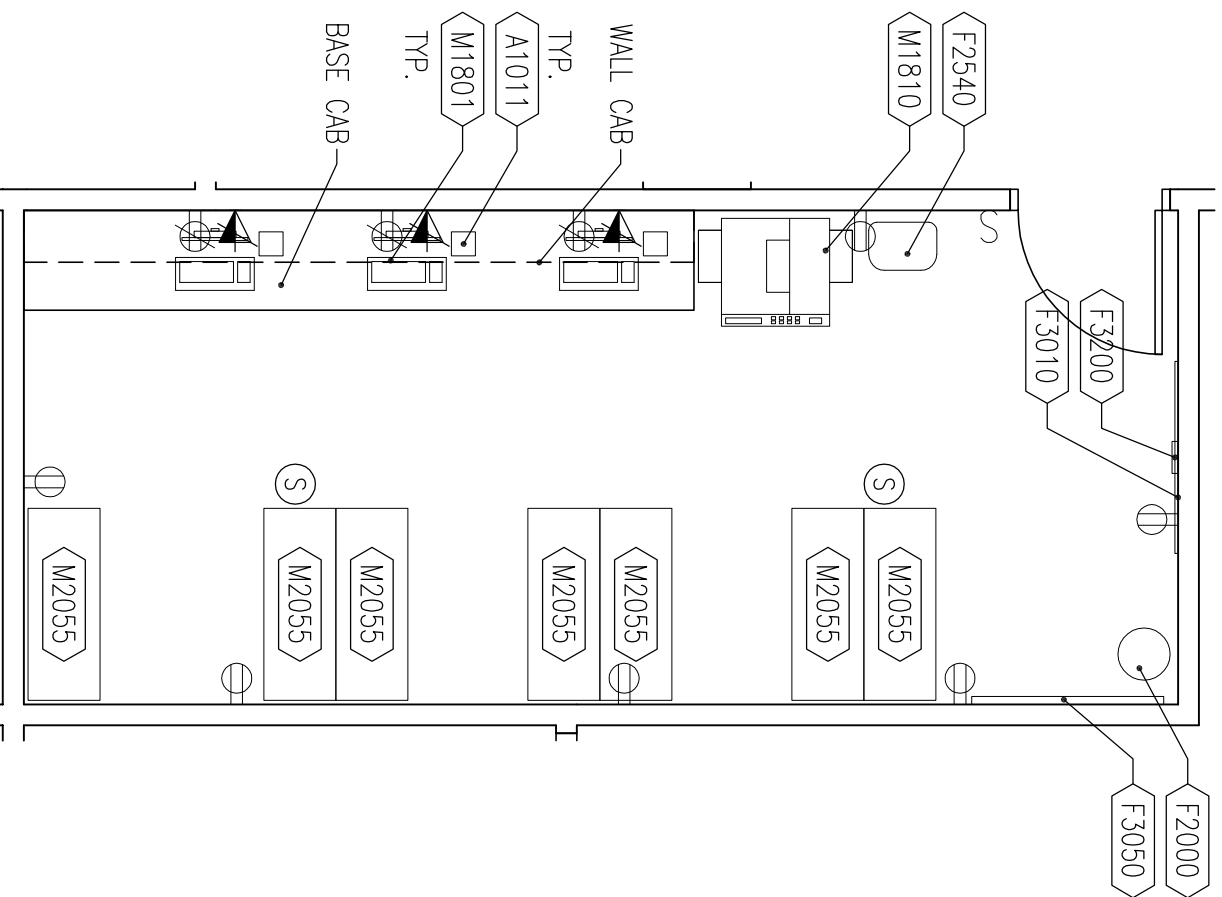


# of Bins	QTY/BIN	AI	DESCRIPTION	TOTAL QTY
2	1.0	A1066	1/1 MIRROR, W/ SS FRAME, 18"W x 36"H	2
2	1.0	A5075	1/1 LIQUID SOAP DISPENSER, WALL MOUNTED	2
2	1.0	A5081	1/1 RECESSED PAPER TOWEL DISPENSER, STAINLESS STEEL	2
2	1.0	A5091	1/1 DISPOSAL SANITARY WIPKINS, RECESSED	2
2	1.0	A5111	1/1 STAINLESS STEEL UNIT	2
2	1.0	A5111	1/1 36" SS GRAB BAR	2
2	1.0	A5112	1/1 42" SS GRAB BAR	2
2	2.0	A5145	1/1 COAT HOOK, WALL MTD.	4
2	1.0	A5160	1/1 STAINLESS STEEL SHELF, WALL MTD., 16"	2
2	1.0	A5201	1/1 TOILET PAPER DISPENSER	2
2	1.0	F2000	1/1 W/ MIST, RECEPTACLE, 12" D	2
2	1.0	L1200	1/1 SPECTRUM, PADS THRU	2
2	1.0	P-101	1/1 TOILET, FLOOR MOUNTED SIPHON JET WITH TOUCHLESS FLUSH VALVE	2
2	1.0	P-418	1/1 SENSORY, WIRELESS CHINA, WALL HUNG, W/ SENSORY CONTROL, GOSNENKER	2

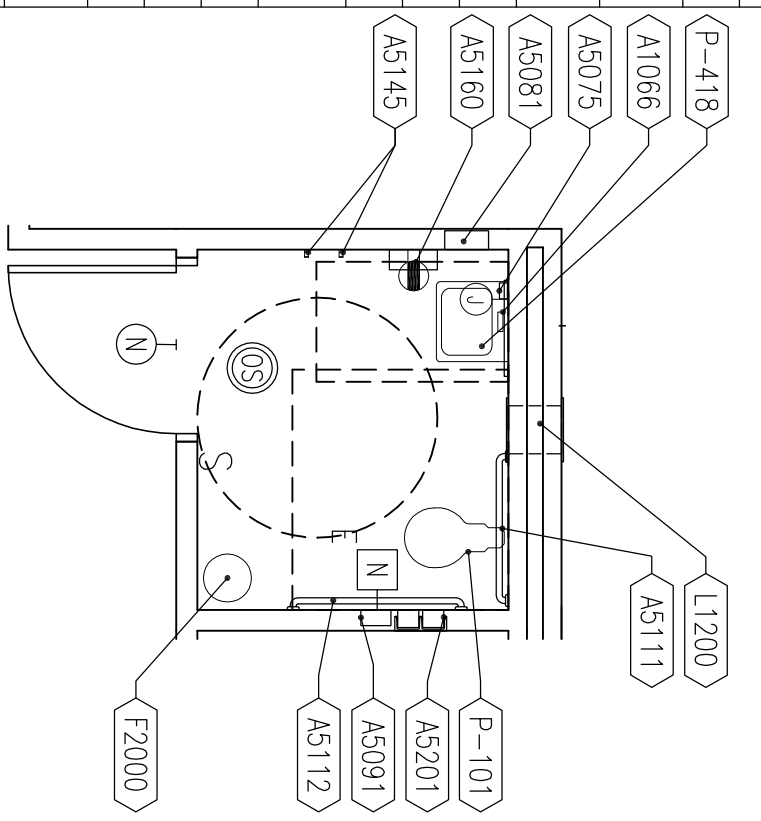


#	id	id	id	id	id	id
ID#	QTY	M	DESCRIPTION	TOTL	UNIT	QTY
1	20	A011	V/L DISPENSER - WALL MTD.	2		20
1	10	A607s	V/L DISPENSER, SOAP DISPENSIBLE	1		10
1	1.0	A6081	L/S RECESSED DISPENSER, PAPER TOWEL, STAINLESS STEEL	1		1
1	1.0	A5108	V/WASTE DISPOSAL UNIT, SHRED, FLOOR MOUNTED	1		1
1	40	F0441	V/V STOOL, PHYSICIAN, PNEUMATIC WITHOUT BACK	2		40
1	20	P2010	V/V BASKET, WASTEPAPER, STEP-ON	2		20
1	1.0	F5025	V/V RULLITIN BOARD, 36" X 24"	1		1
1	1.0	F5026	V/V CALENDAR FRAME, 15W X 30H	1		1
1	1.0	F5050	V/L DRY ERASER BOARD, 24" X 24"	1		1
1	1.0	L1031	V/V OUT-AUTO MICRO ROZ ANALYZER	1		1
1	1.0	L1350	V/V CENTRIFUGE, TABLE, SALT, 3200 RPM, 6 PLACE	1		1
1	2.0	M1801	V/V COMPUTER, MICROPROCESSING, W/LTA PANEL MONITOR	2		2
1	1.0	M1849	V/V PARTNER/COPER/PAX COMBINATION, COUNTER	1		1
1	1.0	M3072	V/V PALETTE, INFECTIOUS WASTE BAG W/ LID	1		1
1	2.0	P-528	SIEF RIMMING S.S. SINIK, W/ WHIST BLADES AND GOSSECK FLUJET	2		2
1	1.0	P2050	V/L EMERGENCY EYE WASH - WALL MTD.	1		1
1	2.0	R5125	V/V FREESTY, FULL HEIGHT, TECHNICAL	2		2
1	1.0	R7000	V/V REFRACTORY, 18 CUBIC FEET	1		1
1	1.0	L/LAB	CASEWORK	1		1

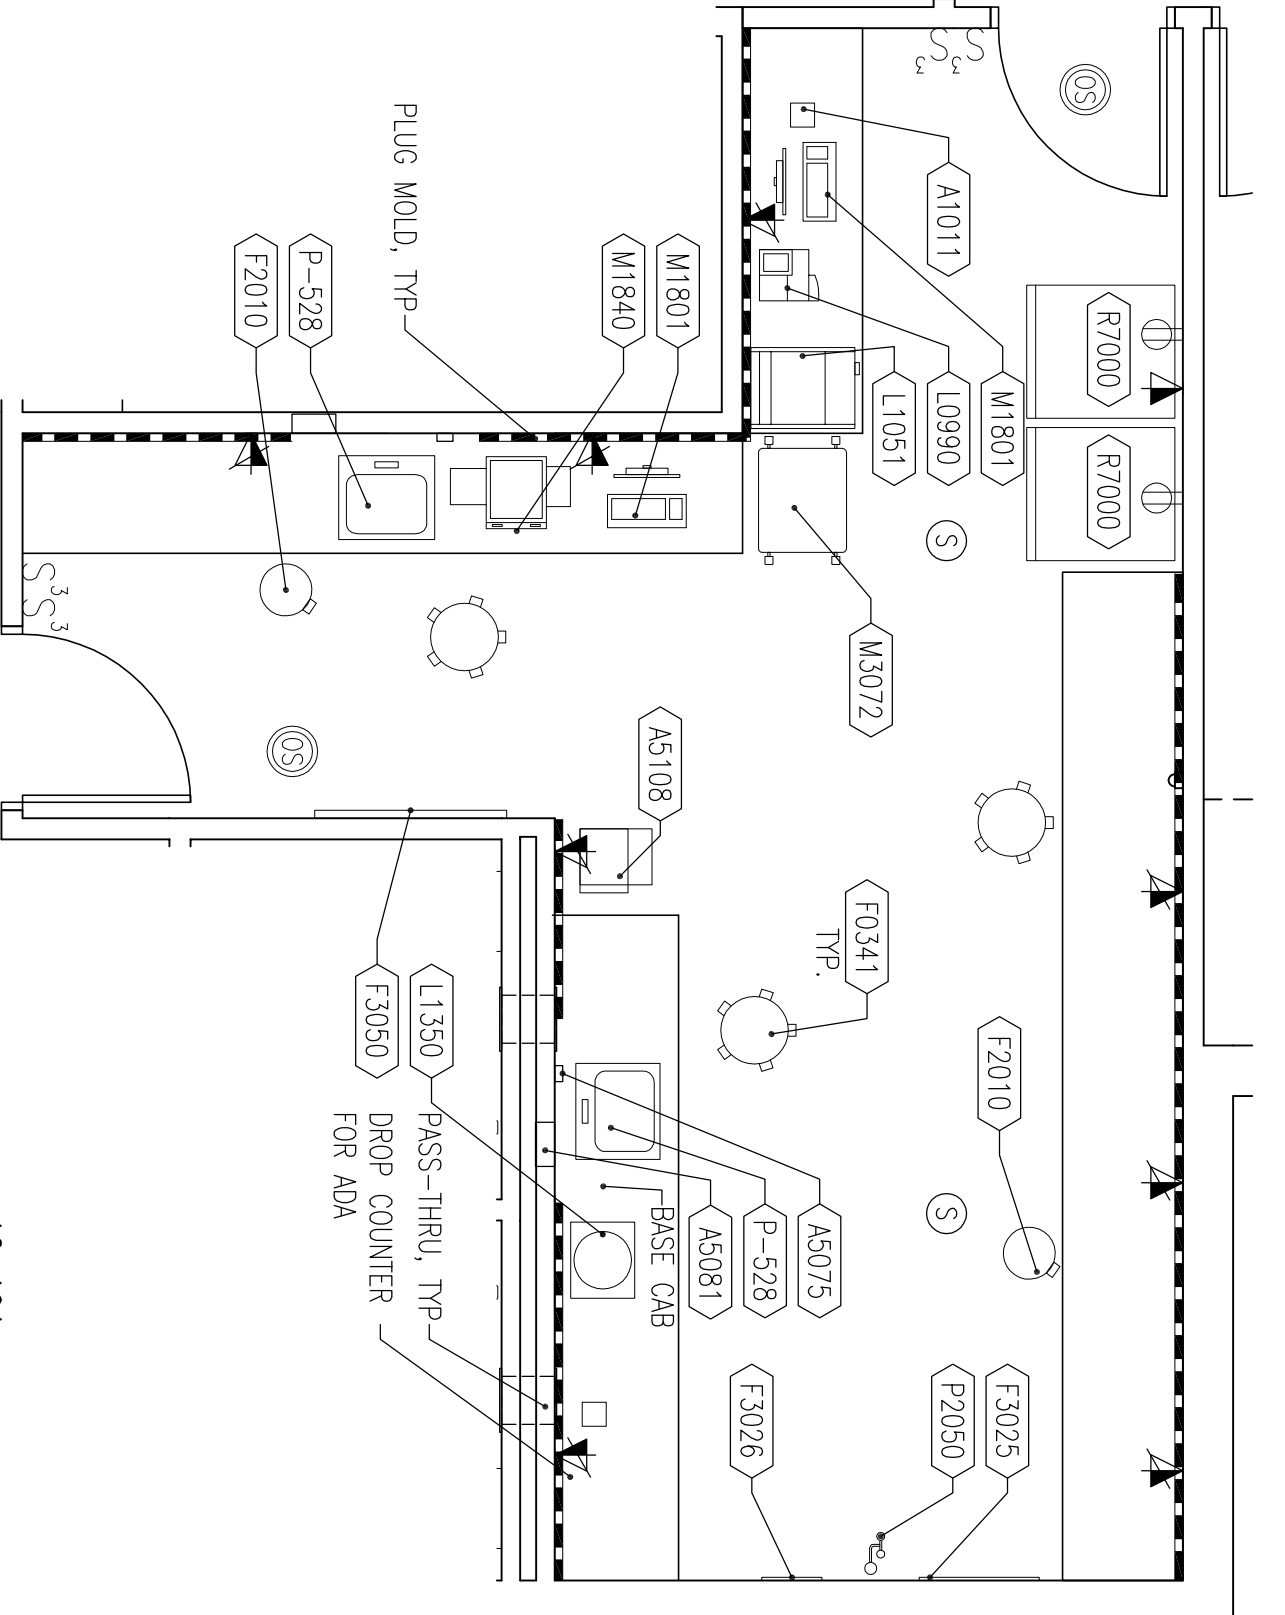

#id	QTY	SN#	DESCRIPTION	TOTAL QTY
1	1.0	A1011	AI TELEPHONE, DESK	1
1	2.0	A5145	L/I, HOOK, GARNET, DOUBLE, SS, SURFACE MID	2
1	1.0	E0065	V/W/ HOOKSTATION, L-SHAPED W/GENUINA, WALL MTD, 7X7X72	1
1	1.0	F0046	V/W UNDERCOUNTER KEYBOARD TRAY, ADJUSTABLE	1
1	1.0	F0035	V/W CHAIR, SIDE WITH ARMS	1
1	1.0	F0275	V/W CHAIR, SWEET, HIGH BACK	1
1	1.0	F0410	V/W CABINET, FILING, HALF HEIGHT, 2 DRAWER	1
1	1.0	F2000	V/W BASKET, WASTE/PEPPER, ROUND, METAL	1
1	1.0	F3200	V/I CLOCK, BATTERY, 12" DIAMETER	1
1	1.0	M1801	V/W COMPUTER, MICROPROCESSING, W/FLAT PANEL MONITOR	1
1	1.0	U0777	BUCKLE SYSTEM (SOFTWARE/PRINTER) CAMERA W/VIDEO, W/SECURED MEDIA VAULT	1

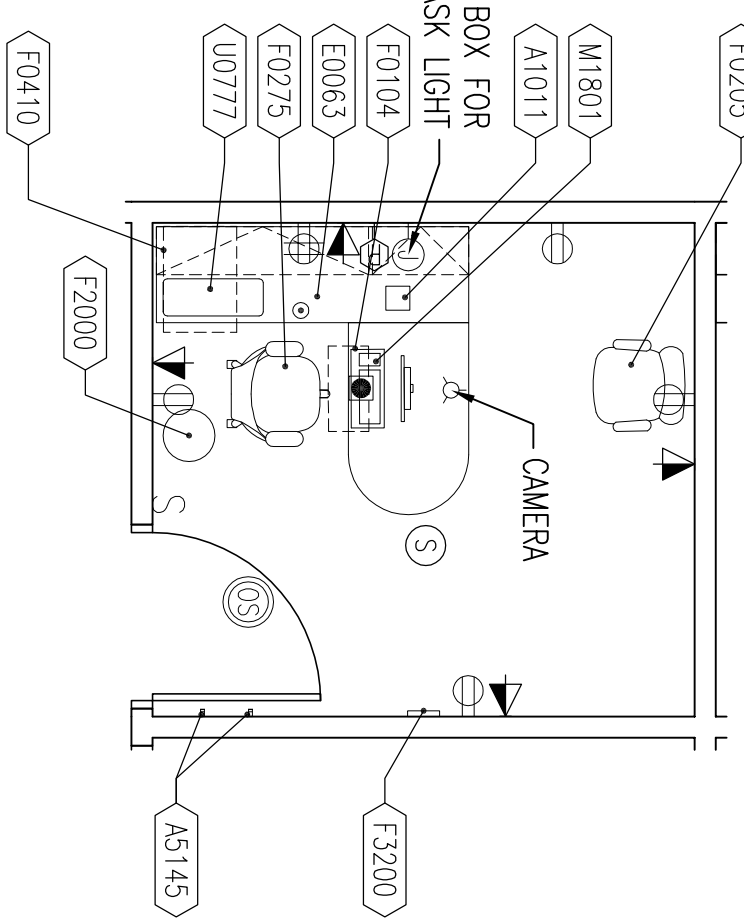


# of Rms	QTY/Rm	JSN#	AI	DESCRIPTION	TOTAL QTY
1	1.0	A1012	V/L	TELEPHONE, WALL MOUNTED	1
1	1.0	A5106	V/L	GLOVE DISPENSER, WALL MTD.	1
1	1.0	A5108	V/M	WASTE DISPOSAL UNIT, SHARPES, FLOOR STANDING	1
1	1.0	A5145	V/L	HOOK, GARMENT, DOUBLE, SS, SURFACE MTD	1
1	1.0	A5180	V/L	CURBLICE CURTAIN TRACK, SURFACE MTD	1
1	1.0	A5180	V/Y	CURBLICE CURTAIN	1
1	1.0	E0949	V/M	CART, PHELOWOOD, MOBILE	1
1	1.0	F0230	V/M	CHAIR, DRIFTWOOD, ROTARY	1
1	1.0	F2210	V/Y	BASKET, WASTE/PAPER, STEP-ON	1
1	1.0	F3025	V/L	BULLETIN BOARD, 36" X 24"	1
1	1.0	M1410	V/M	CHAIR, BAKING, LAB, BLOOD DRAWING	1
1	1.0	M1801	V/M	COMPUTER, MICROPROCESSING, W/ WALL MOUNTED FLAT PANEL MONITOR	1
1	1.0	M1830	V/Y	PRINTER, LABEL	1
1	1.0	M3072	V/V	PEACE, INFECTIOUS WASTE BAG, W/ LID	1
1	1.0	M7735	V/V	PEACE, INFECTIOUS WASTE BAG, W/ LID	1

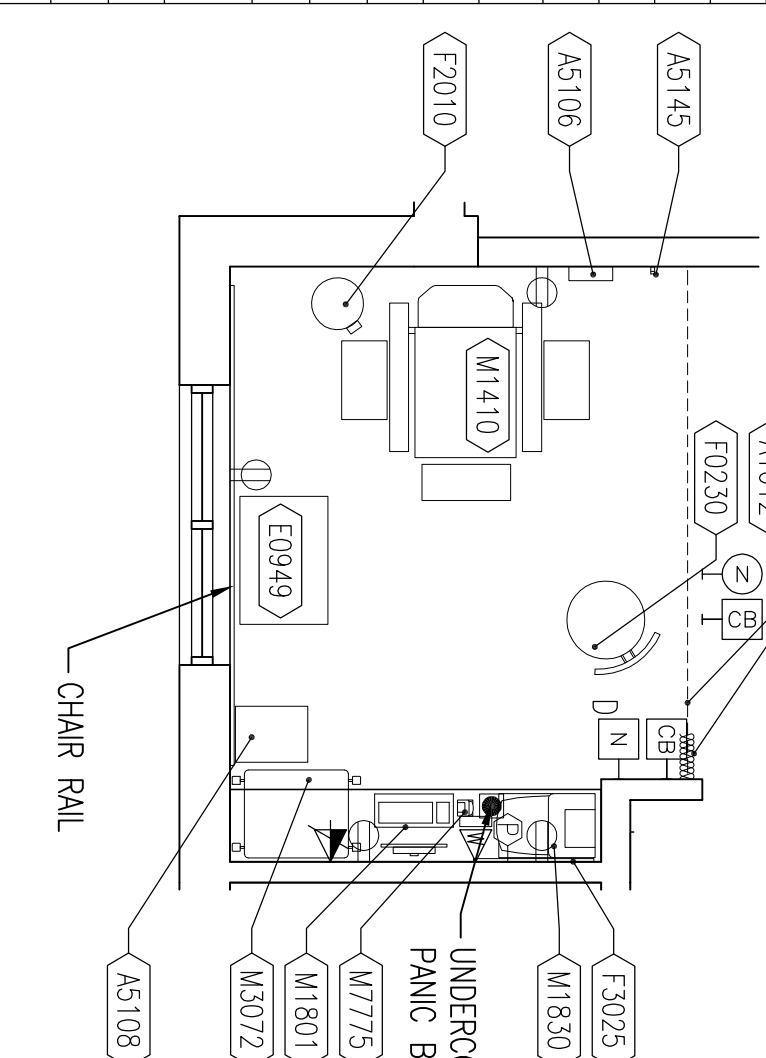


7 VIC ROOM
1/4" = 1'-0"

4 BARIATRIC BLOOD DRAW
1/4" = 1'-0"

$$\frac{1}{1/4^\circ = 1'-0''}$$
[illegible]

 **TOLAND • MIZELL**
ARCHITECTS, INC.

Drawing Title		Project Title		Date	
EQUIPMENT PLANS- IT-MAS		VAST, AUGUSTINE OPC		10-22-13	
		FINAL SUBMISSION		Project No.	
				13016	
Approved Project Engineer		Building Number	Checked	Drawn	DRAWING NO.
		XXX	SM	LS	A406
		Location	Dwg. XX OF XX		
		ST AUGUSTINE-74C			



Veterans

Administration