



# of Rm's	QTY/RM	JSN #	AI DESCRIPTION	TOTAL QTY
3	5.0	M2050	V/V/ SHELVING, 5 ADJUSTABLE SHELVES	15

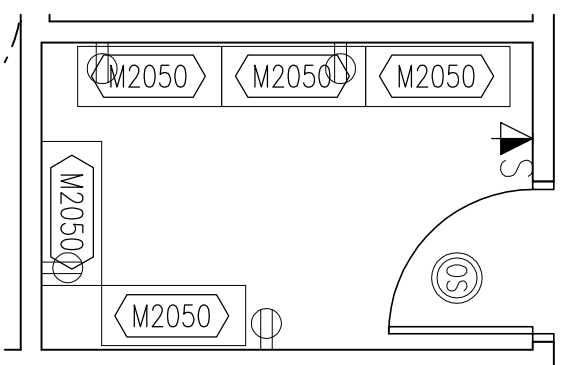

6 STORAGE- LINEN 1A-145, STORAGE, 10-121, 1K-102




# of Rm's	QTY/RM	JSN #	AI DESCRIPTION	TOTAL QTY
3	7.0	M2050	V/V/ SHELVING, 5 ADJUSTABLE SHELVES	21
3	1.0	M2055	V/V/ SHELVING, 48"W X 24"D X 76"H	3

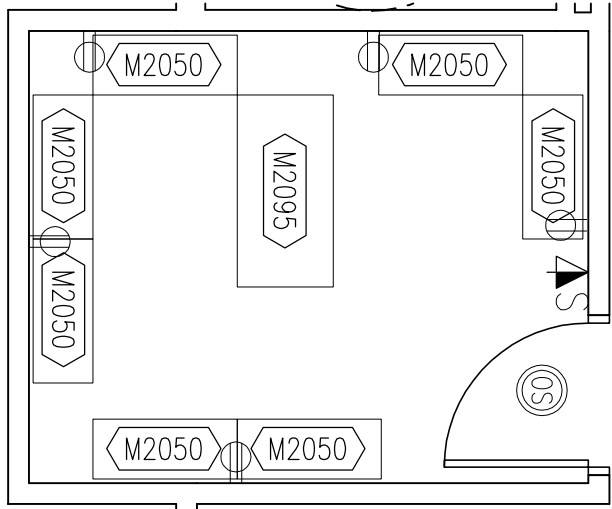

5 STORAGE 1A-109, 1A-147, HIBC STORAGE, 1A-151




# of Rm's	QTY/RM	JSN #	AI DESCRIPTION	TOTAL QTY
3	1.0	A1066	I/L MIRROR, FLOAT GLASS, WITH S.S. FRAME	3
3	1.0	A5075	I/L DISPENSER, SOAP, DISPOSABLE	3
3	1.0	A5081	I/L RECESSED DISPENSER, PAPER TOWEL, STAINLESS	3
3	1.0	A5091	I/L RECESSED DISPOSAL, SANITARY MARKIN, STAINLESS STEEL	3
3	1.0	A5111	I/L 36" S.S. GRAB BAR	3
3	1.0	A5112	I/L 42" S.S. GRAB BAR	3
3	2.0	A5145	I/L HOOK, GARMENT, DOUBLE, SS, SURFACE MID	6
3	1.0	A5160	I/L SHELF, 8" DEPTH, SS, SURFACE MID	3
3	1.0	A5201	I/L RECESSED DISPENSER, TOILET TISSUE, STAINLESS STEEL, 2-ROLL	3
3	1.0	F2000	V/V/ BASKET, WASTEPAPER, ROUND, METAL	3
3	1.0	P-101	I/L TOILET, FLOOR MOUNTED, SIPHON JET, W/TOUCHLESS FLUSH VALVE	3
3	1.0	P-418	I/L LAVATORY, VITREOUS CHINA, WALL HUNG, W/ SENSOR CONTROLLED GOOSENECK FAUCET	3
3	1.0	U0027	V/L SANITARY MARKIN DISPENSER	3

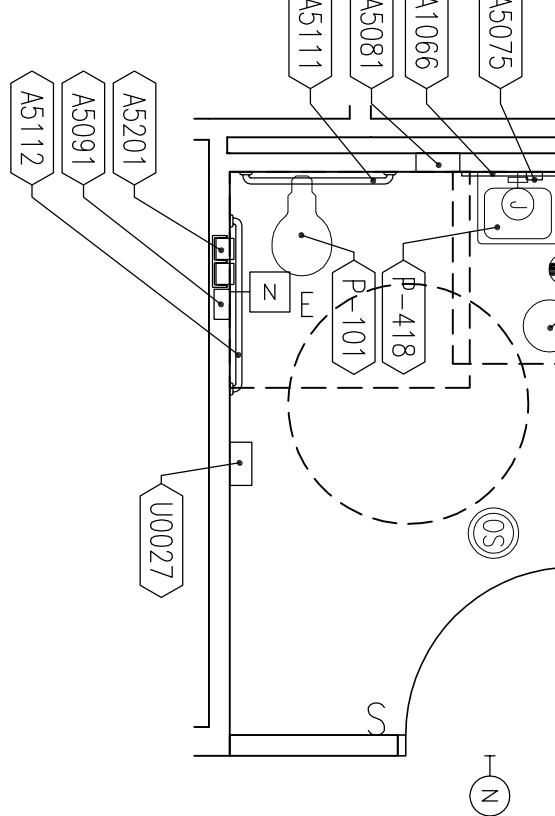

4 STAFF TOILET 1A-106, 1A-107, 1D-118




# of Rm's	QTY/RM	JSN #	AI DESCRIPTION	TOTAL QTY
4	1.0	A1066	I/L MIRROR, FLOAT GLASS, WITH S.S. FRAME	4
4	1.0	A5075	I/L DISPENSER, SOAP, DISPOSABLE	4
4	1.0	A5081	I/L RECESSED DISPENSER, PAPER TOWEL, STAINLESS STEEL	4
4	1.0	A5091	I/L DISPOSAL, SANITARY MARKIN, SS, SURFACE MID	4
4	1.0	A5111	I/L 36" S.S. GRAB BAR	4
4	1.0	A5112	I/L 42" S.S. GRAB BAR	4
4	2.0	A5145	I/L HOOK, GARMENT, DOUBLE, SS, SURFACE MID	8
4	1.0	A5160	I/L SHELF, 8" DEPTH, SS, SURFACE MID	4
4	1.0	A5201	I/L DISPENSER, TOILET TISSUE, SS, 2-ROLL, SURFACE MID	4
4	1.0	F2000	V/V/ BASKET, WASTEPAPER, ROUND, METAL	4
4	1.0	P-101	I/L TOILET, FLOOR MOUNTED, SIPHON JET, W/TOUCHLESS FLUSH VALVE	4
4	1.0	P-418	I/L LAVATORY, VITREOUS CHINA, WALL HUNG, W/ SENSOR CONTROL GOOSENECK FAUCET	4
4	1.0	U0027	V/L SANITARY MARKIN DISPENSER	4

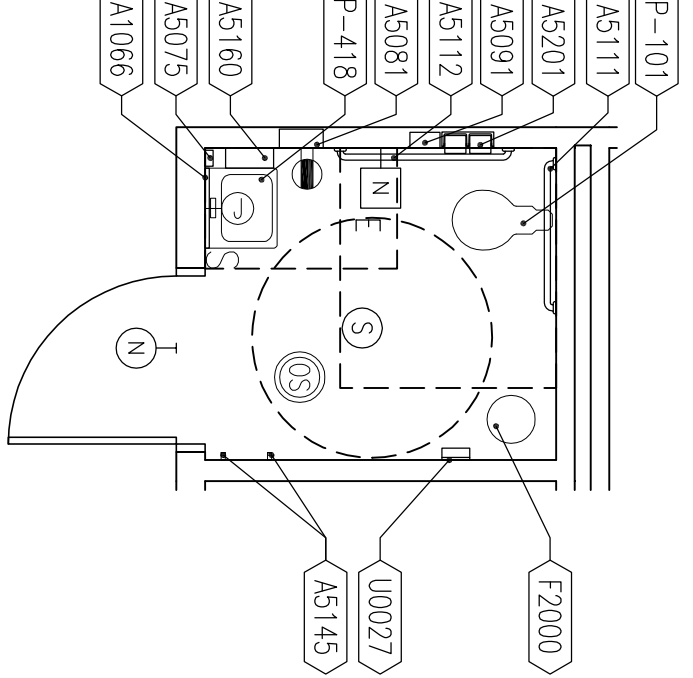


3 PATIENT TOILET 1A-106, 1A-107, 1D-105, 1D-106




# of Rm's	QTY/RM	JSN #	AI DESCRIPTION	TOTAL QTY
10	1.0	A1011	V/V/ TELEPHONE, DESK	10
10	2.0	A5145	I/L HOOK, GARMENT, DOUBLE, SS, SURFACE MID	20
10	1.0	A6046	V/V/ ARTWORK, DECORATIVE, WITH FRAME	10
10	1.0	E0063	V/V/ WORKSTATION, L-SHAPED W/PENINSULA, WALL MTD, 78X77	10
10	1.0	F0104	V/V/ UNDERCOUNTER KEYBOARD TRAY, ADJUSTABLE	10
10	1.0	F0115	V/V/ BOOKCASE, 3 SHELF	10
10	2.0	F0205	V/V/ CHAIR SIDE WITH ARMS	20
10	1.0	F0275	V/V/ CHAIR, SWivel, HIGH BACK	10
10	1.0	F2000	V/V/ BASKET, WASTEPAPER, ROUND, METAL	10
10	1.0	F3010	I/L BOARD, BULLETIN, 48" X 36"	10
10	1.0	F3200	V/L CLOCK, BATTERY, 12" DIAMETER	10
10	1.0	M1801	V/V/ COMPUTER, MICRO-PROCESSING, W/FLAT PANEL MONITOR	10
10	1.0	M1840	V/V/ PRINTER/ COPIER/ FAX COMBINATION, COUNTER	10

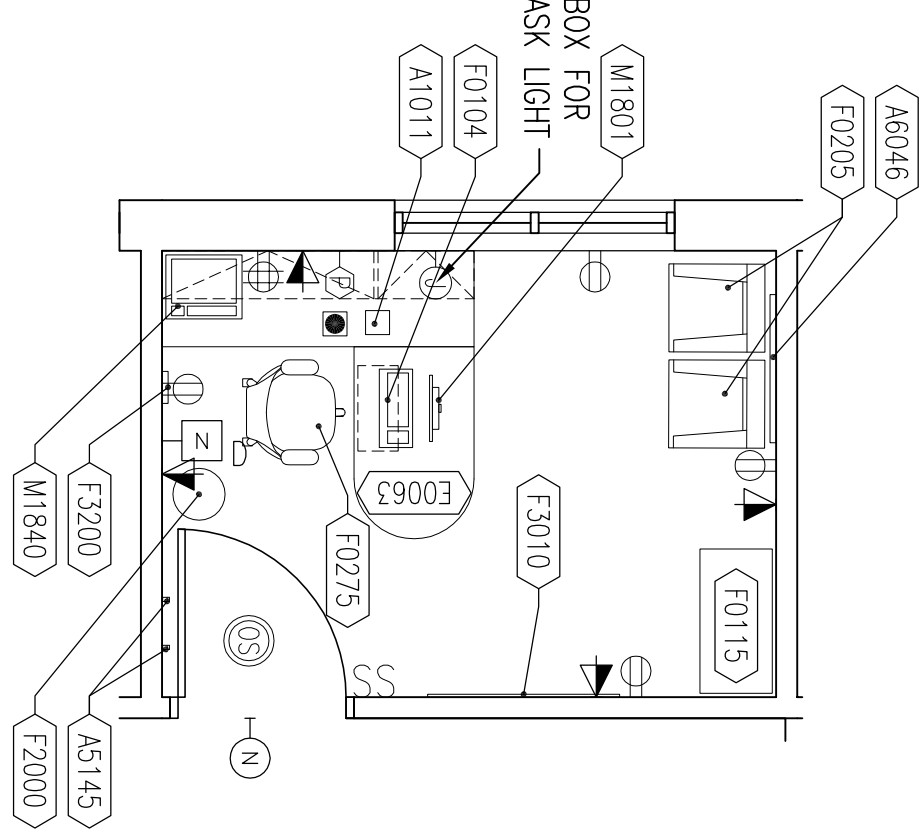

2 MH CONSULTATION 1D-111, 1D-113, 1D-115, 1D-116, 1D-117, 1D-120

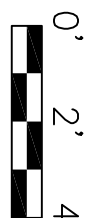

# of Rm's	QTY/RM	JSN #	AI DESCRIPTION	TOTAL QTY
8	1.0	A1011	V/V/ TELEPHONE, DESK, 1 LINE	8
8	2.0	A5145	I/L HOOK, GARMENT, DOUBLE, SS, SURFACE MID	16
8	1.0	A6046	V/V/ ARTWORK, DECORATIVE WITH FRAME	8
8	1.0	E0063	V/V/ WORKSTATION, L-SHAPED W/PENINSULA, WALL MTD, 72X72	8
8	1.0	F0104	V/V/ UNDERCOUNTER KEYBOARD TRAY, ADJUSTABLE	8
8	1.0	F0110	V/V/ BOOKCASE, 3 SHELF	8
8	2.0	F0205	V/V/ CHAIR SIDE WITH ARMS	16
8	1.0	F0275	V/V/ CHAIR, SWivel, HIGH BACK	8
8	1.0	F0410	V/V/ CABINET, FILING, HALF HEIGHT, 2 DRAWER	8
8	1.0	F2000	V/V/ BASKET, WASTEPAPER, ROUND, METAL	8
8	1.0	F3010	I/L BOARD, BULLETIN	8
8	1.0	F3200	V/L CLOCK, BATTERY, 12" DIAMETER	8
8	1.0	M1801	V/V/ COMPUTER, MICROPROCESSING, W/FLAT PANEL MONITOR	8
8	1.0	M1840	V/V/ PRINTER, COPIER, FAX COMBINATION	8

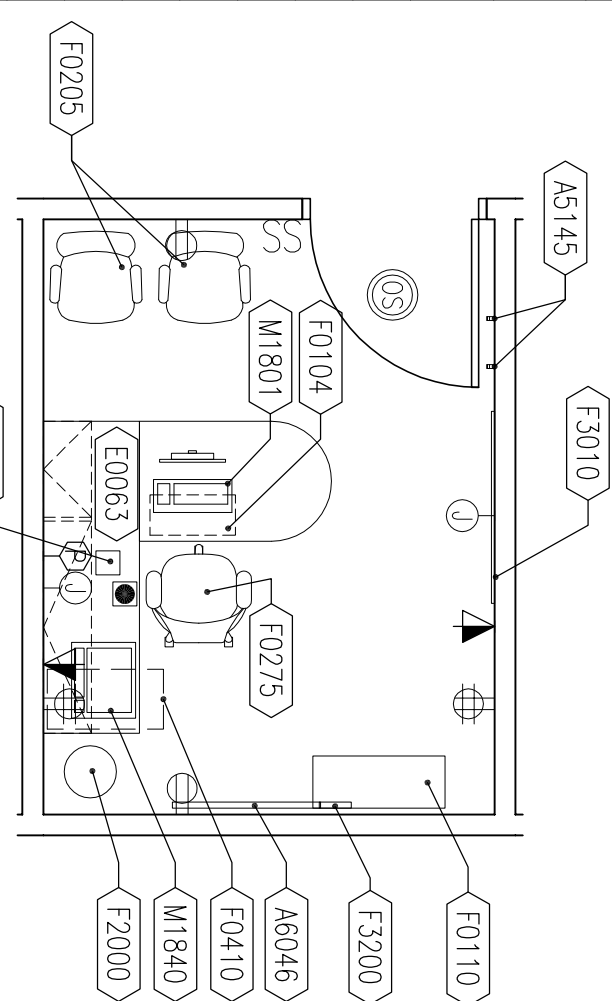

1 TYPICAL OFFICE 1A-103, 1A-131, 1A-133, 1A-136, 1A-140



POWER AND COMMUNICATION LEGEND:

SYMBOL	DESCRIPTION:
	DUPLEX RECEPTACLE, NEMA 5-20R-20 AMP, MOUNTED 18" AFF, UNLESS OTHERWISE NOTED (UNO).
	DUPLEX RECEPTACLE, NEMA 5-20R-20 AMP, MOUNTED ABOVE COUNTER TOP/ COUNTER TOP BACK SPLASH.
	DUPLEX RECEPTACLE W/ GROUND FAULT INTERRUPTER, NEMA 5-20R-20 AMP, MOUNTED 18" AFF, (UNO).
	DUPLEX RECEPTACLE W/ GROUND FAULT INTERRUPTER, NEMA 5-20R-20 AMP, MOUNTED ABOVE COUNTER TOP/ COUNTER TOP BACK SPLASH.
	DUPLEX RECEPTACLE, NEMA 5-20R-20 AMP, MOUNTED 18" AFF, UNO.
	DUPLEX RECEPTACLE, NEMA 5-20R-20 AMP, MOUNTED ABOVE COUNTER TOP/ COUNTER TOP BACK SPLASH.
