
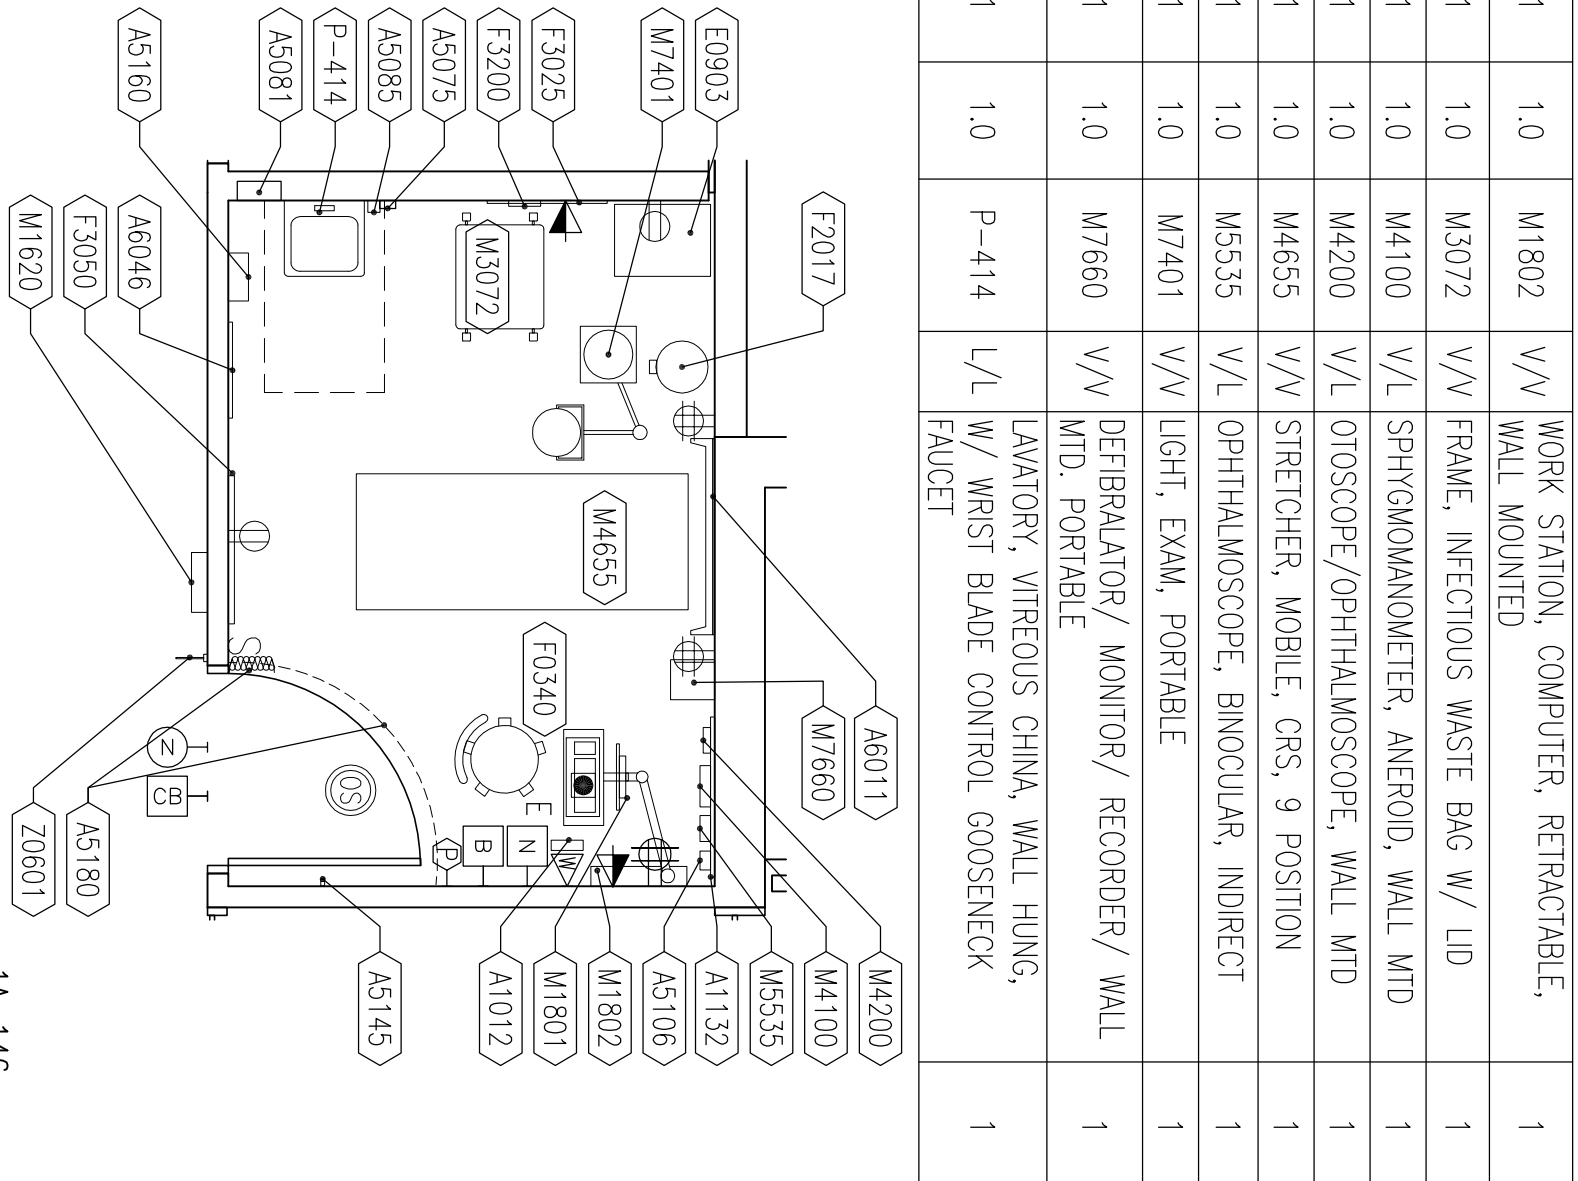




| # of RM | QTY/RM | JSN # | AI  | DESCRIPTION                            | TOTAL QTY |
|---------|--------|-------|-----|--|-----------|
| 1       | 1.0    | A1012 | V/V | TELEPHONE, WALL MTD                    | 1         |
| 1       | 1.0    | A1066 | L/L | MIRROR, FLOAT GLASS WITH SS FRAME      | 1         |
| 1       | 1.0    | A1132 | L/L | REQUIRED                               | 1         |
| 1       | 1.0    | A5075 | L/L | DISPENSER, SOAP, DISPOSABLE            | 1         |
| 1       | 1.0    | A5081 | L/L | RECESSED DISPENSER, PAPER TOWEL        | 1         |
| 1       | 1.0    | A5085 | V/V | DISPENSER, PAPER CUP, SS, SURFACE MTD  | 1         |
| 1       | 1.0    | A5106 | L/L | WASTE DISPOSAL UNIT, SHARPS W/GLOVE    | 1         |
| 1       | 1.0    | A5145 | L/L | HOOK, GARMENT, DOUBLE, SS, SURFACE MTD | 2         |
| 1       | 1.0    | A5160 | L/L | SHELF, 8" DEPTH, SS, SURFACE MTD       | 1         |
| 1       | 1.0    | A5180 | L/L | CUBICLE CURTAIN TRACK, SURFACE MOUNTED | 1         |
| 1       | 1.0    | A5180 | V/V | CUBICLE CURTAIN                        | 1         |
| 1       | 1.0    | A6011 | V/V | BLUMER, WALL, BED                      | 1         |
| 1       | 1.0    | A6046 | V/V | ARTWORK, DECORATIVE, WITH FRAME        | 1         |
| 1       | 1.0    | E0903 | V/V | C LOCKER, SUPPLY WITH SHELVES          | 1         |
| 1       | 1.0    | F0340 | V/V | STOOL, PHYSICIAN, PNEUMATIC, WITH BACK | 1         |
| 1       | 1.0    | F2010 | V/V | RECEPICAL TRASH CRS STEP-ON            | 1         |
| 1       | 1.0    | F3025 | L/L | BULLETIN BOARD, 30"X24"                | 1         |
| 1       | 1.0    | F3060 | L/L | WHITEBOARD, DRY ERASE, 24"X24"         | 1         |
| 1       | 1.0    | F3200 | V/L | CLOCK, BATTERY, 12" DIAMETER           | 1         |
| 1       | 1.0    | M1620 | V/V | CHART HOLDER                           | 1         |
| 1       | 1.0    | M1801 | V/V | PANEL, MICROPROCESSING, W/FLAT         | 1         |

5 OBSERVATION - TREATMENT

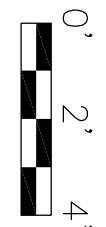



| # of RM | QTY/RM | JSN # | AI  | DESCRIPTION  | TOTAL QTY |
|---------|--------|-------|-----|--|-----------|
| 1       | 1.0    | A1012 | V/V | TELEPHONE, WALL MTD  | 1         |
| 1       | 1.0    | A1066 | L/L | MIRROR, FLOAT GLASS WITH SS FRAME                                      | 1         |
| 1       | 1.0    | A1132 | L/L | REQUIRED   | 1         |
| 1       | 1.0    | A5075 | L/L | DISPENSER, SOAP, DISPOSABLE  | 1         |
| 1       | 1.0    | A5081 | L/L | RECESSED DISPENSER, PAPER TOWEL  | 1         |
| 1       | 1.0    | A5085 | V/V | DISPENSER, PAPER CUP, SS, SURFACE MTD                                  | 1         |
| 1       | 1.0    | A5106 | L/L | WASTE DISPOSAL UNIT, SHARPS W/GLOVE                                    | 1         |
| 1       | 1.0    | A5145 | L/L | HOOK, GARMENT, DOUBLE, SS, SURFACE MTD                                 | 2         |
| 1       | 1.0    | A5160 | L/L | SHELF, 8" DEPTH, SS, SURFACE MTD                                       | 1         |
| 1       | 1.0    | A5180 | L/L | CUBICLE CURTAIN TRACK, SURFACE MOUNTED                                 | 2         |
| 1       | 1.0    | A5180 | V/V | CUBICLE CURTAIN  | 2         |
| 1       | 1.0    | A6046 | V/V | ARTWORK, DECORATIVE, W/ FRAME  | 1         |
| 1       | 1.0    | E0903 | V/V | C LOCKER, SUPPLY WITH SHELVES  | 1         |
| 1       | 1.0    | E0948 | V/V | CART, GENERAL STORAGE, MOBILE  | 1         |
| 1       | 1.0    | F0205 | V/V | SIDE CHAIR, STRAIGHT WITH ARMS   | 1         |
| 1       | 1.0    | F0340 | V/V | STOOL, PHYSICIAN, PNEUMATIC, W/ BACK                                   | 1         |
| 1       | 1.0    | F2017 | V/V | STEP-ON 12" WASTE RECEPTACLE   | 1         |
| 1       | 1.0    | F3025 | L/L | BULLETIN BOARD, 30"X24"  | 1         |
| 1       | 1.0    | F3026 | L/L | CALENDAR FRAME, 15" W X 30" H  | 1         |
| 1       | 1.0    | F3050 | L/L | DRY ERASER BOARD, 24" X 24"  | 1         |
| 1       | 1.0    | F3200 | V/L | CLOCK, WALL MOUNTED  | 1         |
| 1       | 1.0    | M1620 | V/V | CHART HOLDER   | 1         |
| 1       | 1.0    | M1801 | V/V | COMPUTER MICROPROCESSING, W/ FLAT PANEL MONITOR                        | 1         |
| 1       | 1.0    | M1802 | V/V | WALL MOUNTED SWING ARM WORKSTATION, W/ KEYBOARD TRAY & MONITOR SUPPORT | 1         |
| 1       | 1.0    | M1804 | V/V | ELECTRONIC SIGNATURE PAD   | 1         |
| 1       | 1.0    | M4100 | V/L | SPRINGMONOMETER, WALL MTD.   | 1         |

2 BARBATIC EXAM ROOM EQUIPMENT PLAN

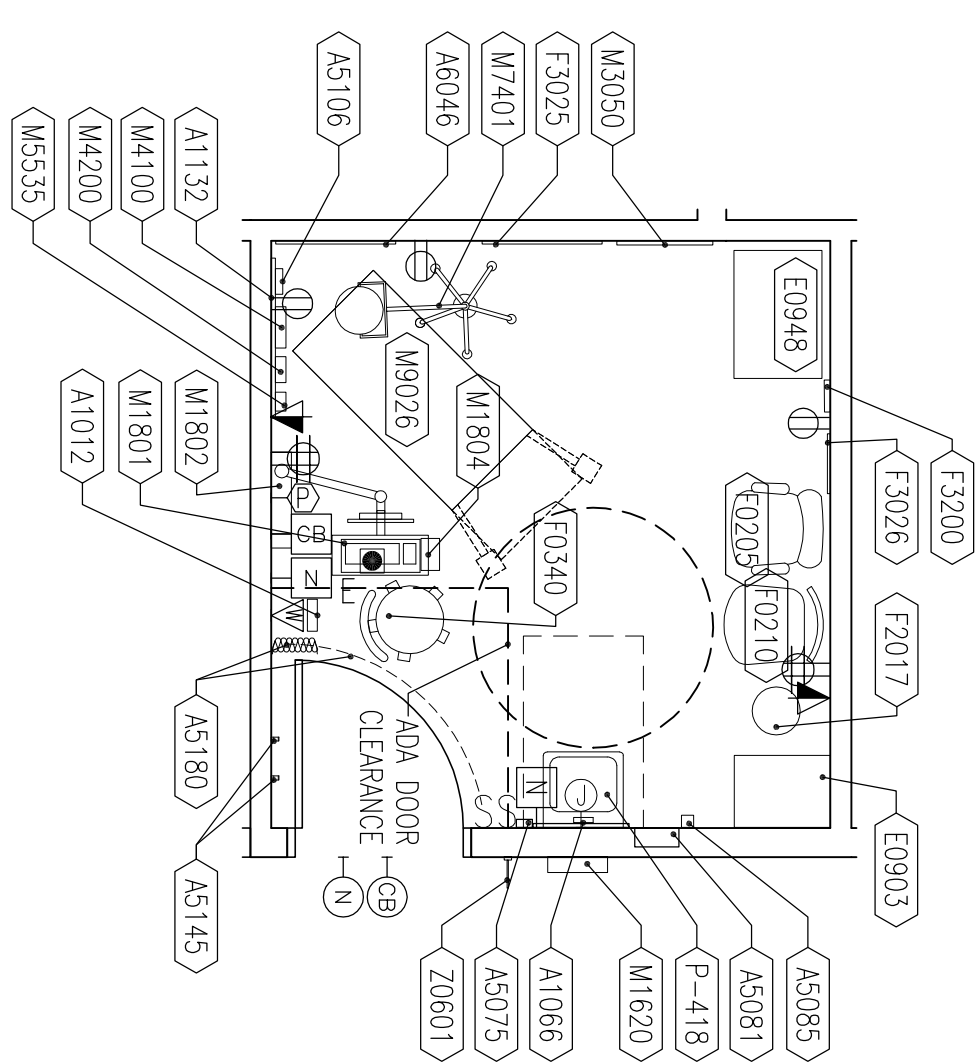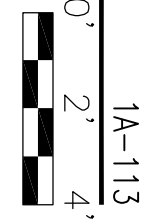


| # of RM | QTY/RM | JSN # | AI  | DESCRIPTION  | TOTAL QTY |
|---------|--------|-------|-----|--|-----------|
| 1       | 1.0    | A1012 | V/V | TELEPHONE, WALL MOUNTED                            | 1         |
| 1       | 1.0    | E0903 | V/V | LOCKER, SUPPLY, W/SHELVES, WALL MTD, 23" W X 20" D | 1         |
| 1       | 1.0    | E0906 | V/V | LOCKER, SUPPLY, GENERAL, WALL MTD, 23" W X 20" D   | 1         |
| 1       | 2.0    | E0945 | V/V | MOBILE STORAGE CART, 5 SHELVES                     | 2         |
| 1       | 2.0    | F0515 | V/V | CART, SUPPLY, LINEN                                | 2         |

6 CLEAN UTILITY

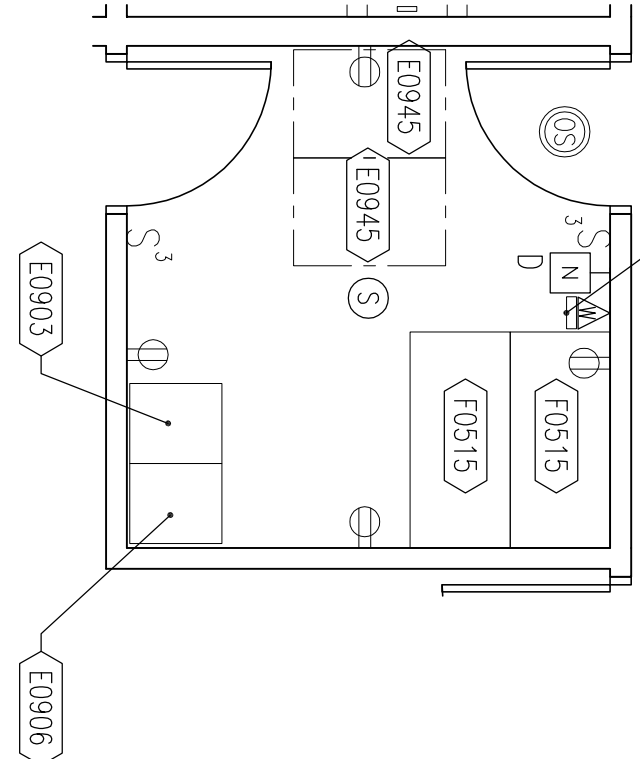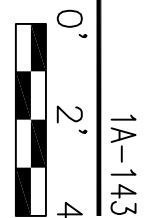

4 MEDICATION


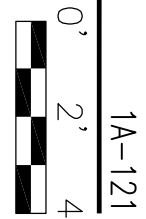


|   |     |       |     |  |   |
|---|-----|-------|-----|--|---|
| 1 | 1.0 | A1012 | V/V | TELEPHONE, WALL MOUNTED  | 1 |
| 1 | 1.0 | A5075 | L/L | DISPENSER, SOAP, DISPOSABLE  | 1 |
| 1 | 1.0 | A5081 | L/L | RECESSED DISPENSER, PAPER TOWEL                                    | 1 |
| 1 | 1.0 | A5085 | V/V | DISPENSER, PAPER CUP, SS, SURFACE MTD                              | 1 |
| 1 | 1.0 | A5106 | L/L | WASTE DISPOSAL UNIT, SHARPS W/GLOVE                                | 1 |
| 1 | 1.0 | C5990 | L/L | SELF RIMMED S.S. SINK, INTEGRAL W/ COUNTERTOP & WAST BLADE CONTROL | 1 |
| 1 | 1.0 | C1050 | L/L | COUNTERTOP, SS, WITH INTEGRAL BACKSPASH                            | 1 |
| 1 | 1.0 | F0105 | V/V | UNDERCOUNTER KEYBOARD TRAY   | 1 |
| 1 | 1.0 | F2010 | V/V | BASKET, WASTEPAPER, STEP-ON  | 1 |
| 1 | 1.0 | M1801 | V/V | COMPUTER, MICRO-PROCESSING, W/ FLAT SCREEN MONITOR                 | 1 |
| 1 | 2.0 | M4150 | V/V | DISTRIBUTION SYSTEM, MEDICATION, REFRIGERATOR, 148, SS, 6 SHELVES  | 2 |
| 1 | 1.0 | R6280 | V/V | INTER-CONNECTED ELECTRONICALLY WITH MEDICATION DISTRIBUTION SYSTEM | 1 |
| 1 | 1.0 | R6900 | V/V | FREEZER, UNDERCOUNTER, W/ LOCK, 5 CF                               | 1 |

1A-121

| # of RM | QTY/RM | JSN # | AI  | DESCRIPTION                                     | TOTAL QTY |
|---------|--------|-------|-----|---|-----------|
| 1       | 6.0    | A1011 | V/V | TELEPHONE, DESK                                 | 6         |
| 1       | 6.0    | A5145 | L/L | HOOK, GARMENT, DOUBLE, SS, SURFACE MTD          | 6         |
| 1       | 6.0    | F0105 | L/L | ADJUSTABLE                                      | 6         |
| 1       | 6.0    | F0275 | V/V | CHAIR, SWivel, HIGH BACK                        | 6         |
| 1       | 6.0    | F0410 | V/V | CABINET, FILING, HALF HEIGHT, 2 DRAWER          | 6         |
| 1       | 1.0    | F0420 | V/V | CABINET, FILING, LATERAL, 2 DRAWER              | 1         |
| 1       | 6.0    | F2000 | V/V | BASKET, WASTEPAPER, ROUND, MEAL                 | 6         |
| 1       | 1.0    | F2540 | V/V | SENSITIVE MATERIALS HOLDING CONTAINER           | 1         |
| 1       | 1.0    | F3010 | L/L | BOARD, BULLETIN, 48 X 36                        | 1         |
| 1       | 6.0    | F3025 | L/L | BULLETIN BOARD, 30" W X 24" H                   | 6         |
| 1       | 6.0    | F3026 | L/L | CALENDAR FRAME, 15" W X 30" H                   | 6         |
| 1       | 1.0    | F3200 | V/L | CLOCK, BATTERY, 12" DIAMETER                    | 1         |
| 1       | 6.0    | M1801 | V/V | COMPUTER, MICROPROCESSING, W/FLAT PANEL MONITOR | 6         |
| 1       | 1.0    | M1810 | V/V | PRINTER/ COPIER/ FAX SCANNER, FLOOR             | 1         |
| 1       | 1.0    | M1840 | V/V | PRINTER/ COPIER/ FAX COMBINATION                | 1         |

3 RECEPTION EQUIPMENT PLAN (Six Bays)

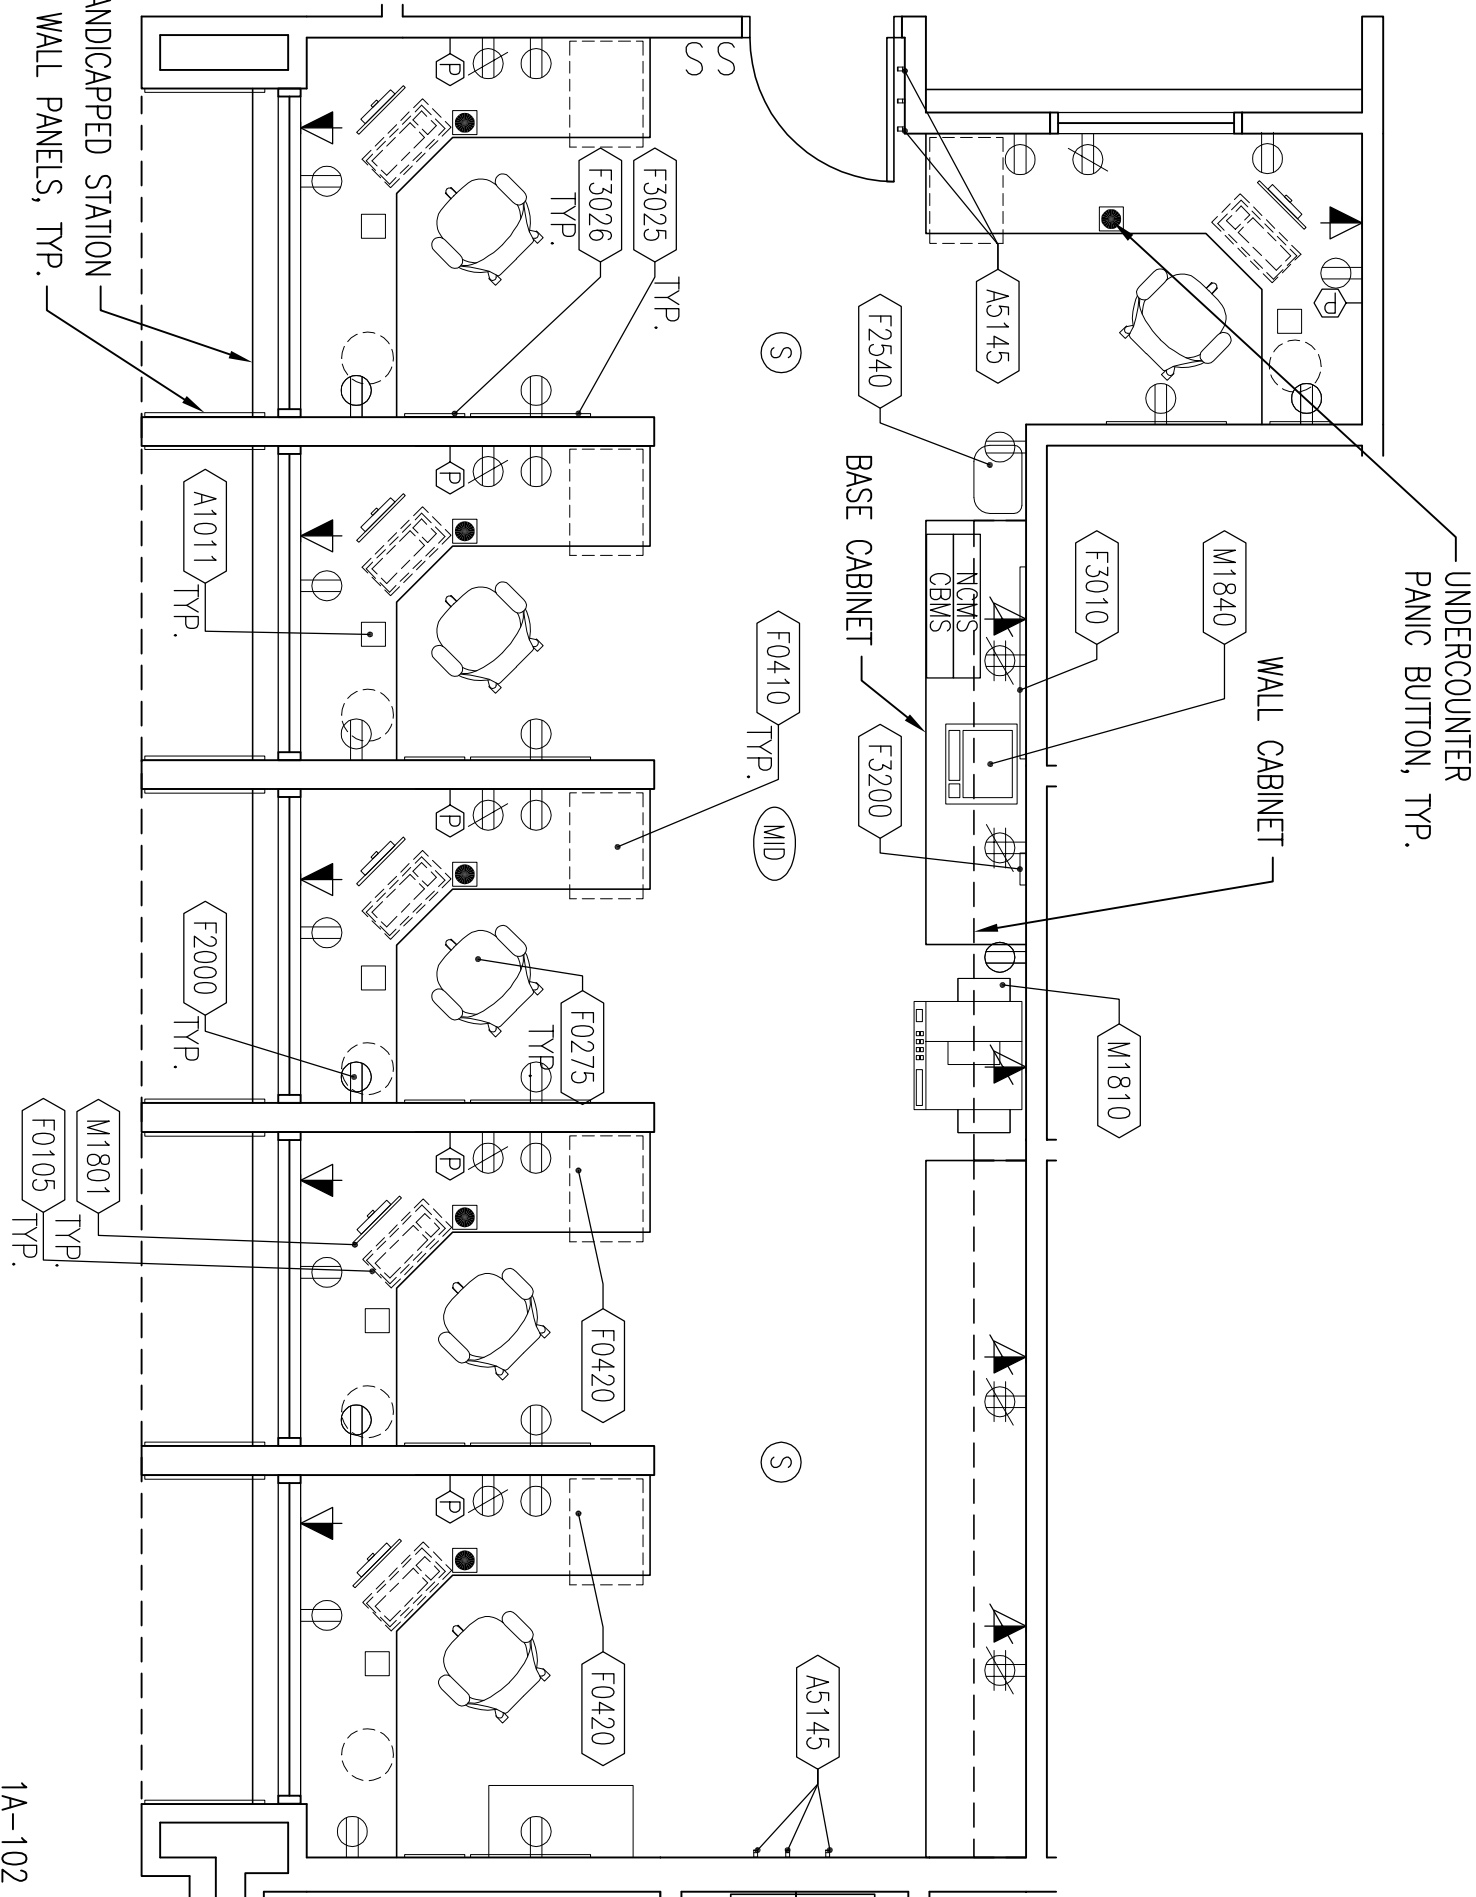
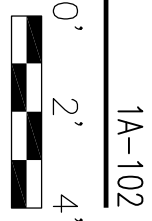


| Revisions | Date |
|-----------|------|
|           |      |
|           |      |
TOLAND ARCHITECTS, INC.

| # of RM | QTY/RM | JSN # | AI  | DESCRIPTION  | TOTAL QTY |
|---------|--------|-------|-----|--|-----------|
| 10      | 1.0    | A1012 | V/V | TELEPHONE, WALL MTD  | 10        |
| 10      | 1.0    | A1066 | L/L | MIRROR, FLOAT GLASS WITH SS FRAME                                      | 10        |
| 10      | 1.0    | A1132 | L/L | REQUIRED   | 10        |
| 10      | 1.0    | A5075 | L/L | DISPENSER, SOAP, DISPOSABLE  | 10        |
| 10      | 1.0    | A5081 | L/L | RECESSED DISPENSER, PAPER TOWEL  | 10        |
| 10      | 1.0    | A5085 | V/V | DISPENSER, PAPER CUP, STAINLESS STEEL                                  | 10        |
| 10      | 1.0    | A5106 | V/L | SHARPS CONTAINER, WALL MOUNTED W/GLOVE                                 | 10        |
| 10      | 2.0    | A5145 | L/L | COAT HOOK, WALL MTD.   | 20        |
| 10      | 2.0    | A5180 | L/L | CUBICLE CURTAIN TRACK, SURFACE MOUNTED                                 | 20        |
| 10      | 2.0    | A5180 | V/V | CUBICLE CURTAIN  | 20        |
| 10      | 1.0    | A6046 | V/V | ARTWORK, DECORATIVE, W/ FRAME  | 10        |
| 10      | 1.0    | E0903 | V/V | C LOCKER, SUPPLY WITH SHELVES  | 10        |
| 10      | 1.0    | E0948 | V/V | CART, GENERAL STORAGE, MOBILE  | 10        |
| 10      | 1.0    | F0205 | V/V | SIDE CHAIR, STRAIGHT WITH ARMS   | 10        |
| 10      | 1.0    | F0340 | V/V | STOOL, PHYSICIAN, PNEUMATIC, W/ BACK                                   | 10        |
| 10      | 1.0    | F2017 | V/V | STEP-ON 12" WASTE RECEPTACLE   | 10        |
| 10      | 1.0    | F3025 | L/L | BULLETIN BOARD, 30"X24"  | 10        |
| 10      | 1.0    | F3026 | L/L | CALENDAR FRAME, 15" W X 30" H  | 10        |
| 10      | 1.0    | F3050 | L/L | DRY ERASER BOARD, 24" X 24"  | 10        |
| 10      | 1.0    | F3200 | V/L | CLOCK, WALL MOUNTED  | 10        |
| 10      | 1.0    | M1620 | V/V | CHART HOLDER   | 10        |
| 10      | 1.0    | M1801 | V/V | COMPUTER MICROPROCESSING, W/ FLAT PANEL MONITOR                        | 10        |
| 10      | 1.0    | M1802 | V/V | WALL MOUNTED SWING ARM WORKSTATION, W/ KEYBOARD TRAY & MONITOR SUPPORT | 10        |
| 10      | 1.0    | M1804 | V/V | ELECTRONIC SIGNATURE PAD   | 10        |
| 10      | 1.0    | M4100 | V/L | SPRINGMONOMETER, WALL MTD.   | 10        |

1 TYPICAL EXAM ROOM EQUIPMENT PLAN

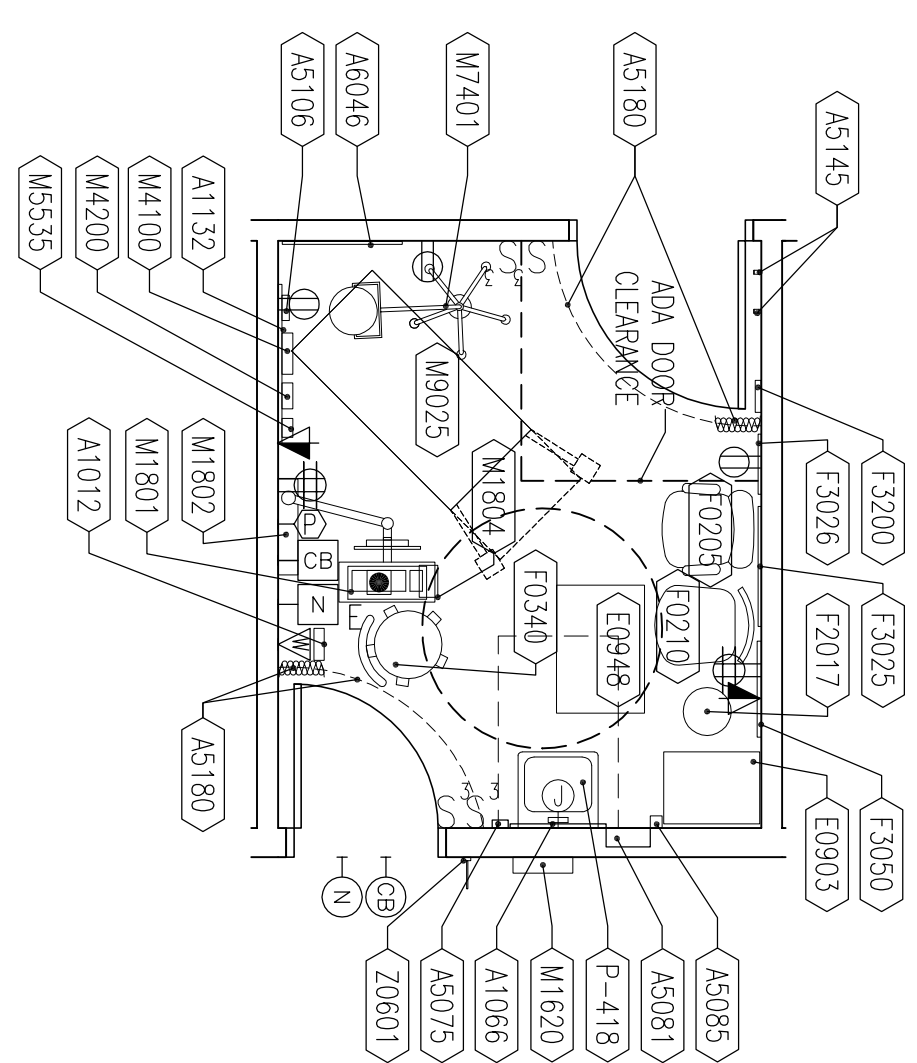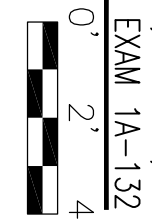

| # of RM | QTY/RM | JSN # | AI  | DESCRIPTION  | TOTAL QTY |
|---------|--------|-------|-----|--|-----------|
| 10      | 1.0    | M4200 | V/L | OTOSCOPE, WALL MTD, W/ TIP DISPENSER                                     | 10        |
| 10      | 1.0    | M5535 | V/L | OPHTHALMOSCOPE, WALL HUNG  | 10        |
| 10      | 1.0    | M7401 | V/V | LIGHT, EXAM, PORTABLE, SPOTLIGHT   | 10        |
| 10      | 1.0    | M9025 | V/V | TABLE, EXAMINATION/TREATMENT WITH CABINET                                | 10        |
| 10      | 1.0    | P-418 | L/L | LAZAROFF, VITREOUS CHINA, WALL HUNG, W/ SENSOR CONTROL, GOOSENECK FAUCET | 10        |
| 10      | 1.0    | Z0601 | L/L | EXAM ROOM STATUS INDICATOR, 4 FLAS                                       | 10        |

Project Title: VAST, AUGUSTINE OPC  
Project No.: 13016  
Drawing No.: A402  
Drawing Title: FINAL SUBMISSION  
Drawing Date: 10-22-13  
Drawing By: ST. AUGUSTINE-PTC  
Drawing Date: 10-22-13  
Drawing By: ST. AUGUSTINE-PTC

Veterans Administration