
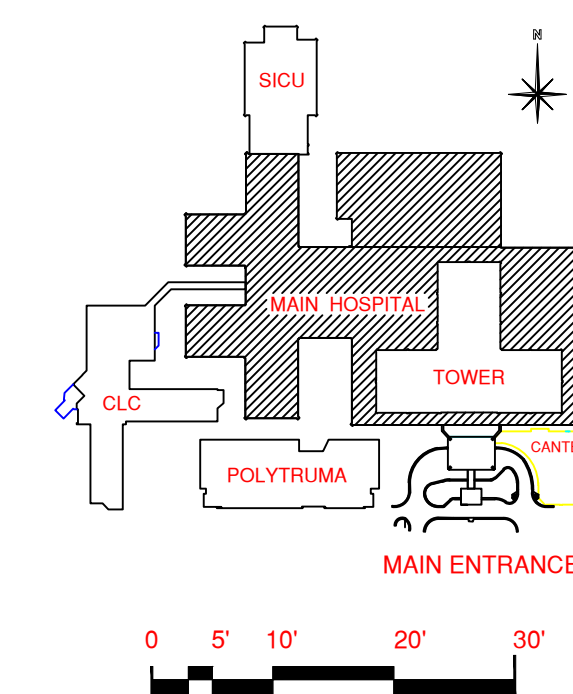


SECOND FLOOR

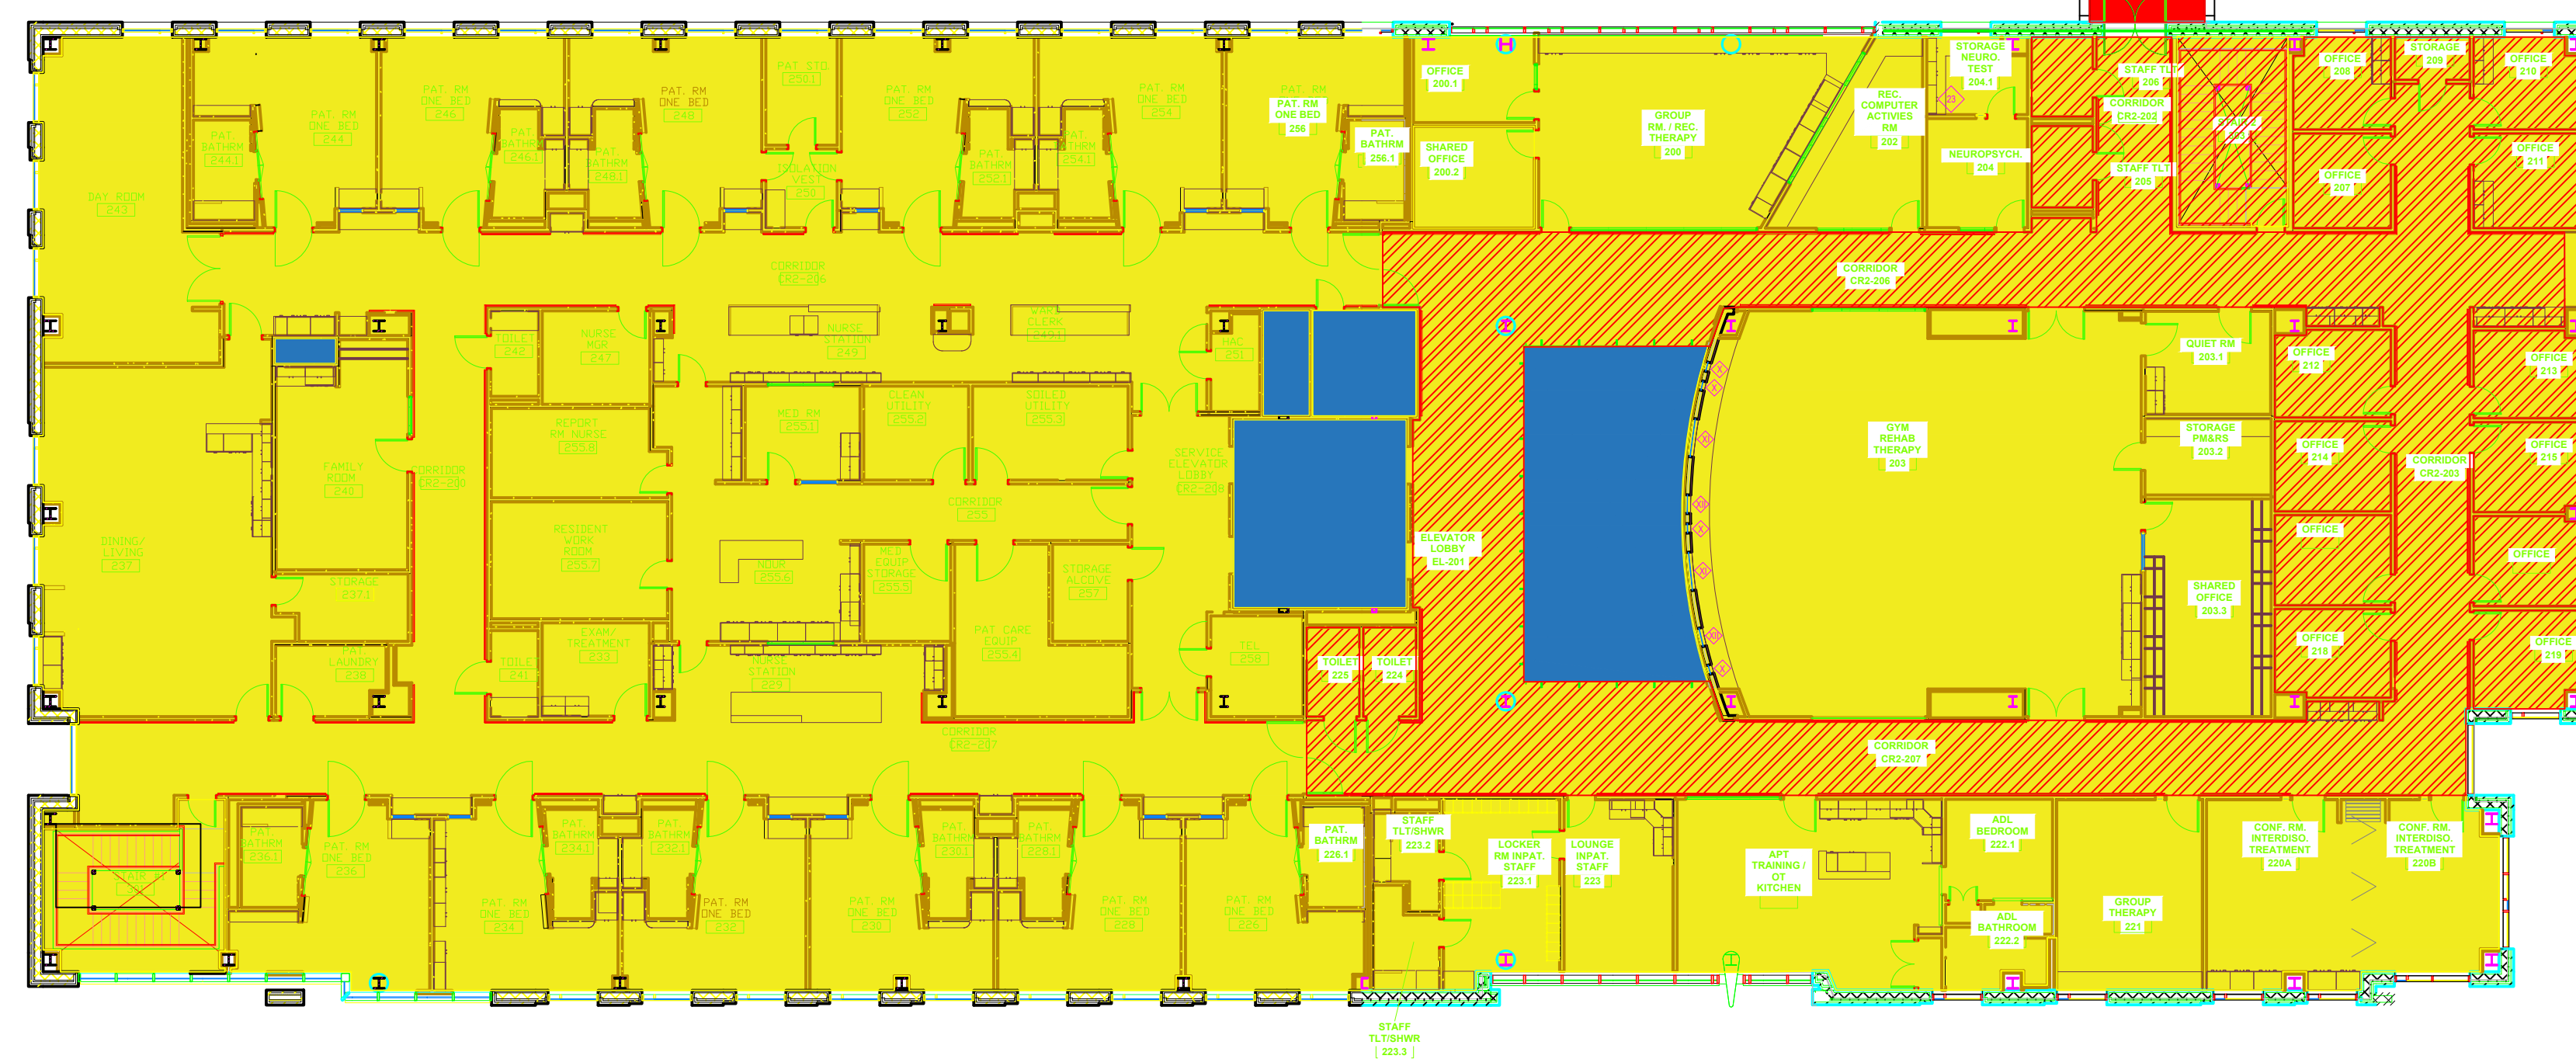

Deep Clean Yellow = 22,188 s.f.
 Routine Clean Red = 19,895 s.f.
 Not In Contract Blue = 1,749 s.f.
 Deep/Routine Orange = 5,237 s.f.