
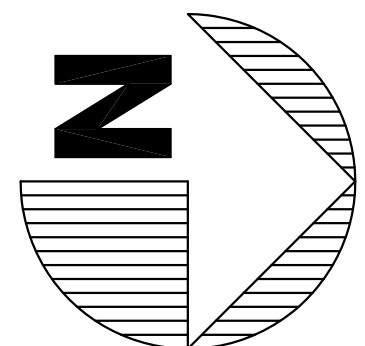


three inches = one foot
 one and one half inches = one foot
 one inch = one foot
 three quarters inch = one foot
 one half inch = one foot
 three eighths inch = one foot
 one quarter inch = one foot
 one eighth inch = one foot
 one sixteenth inch = one foot

B-WING

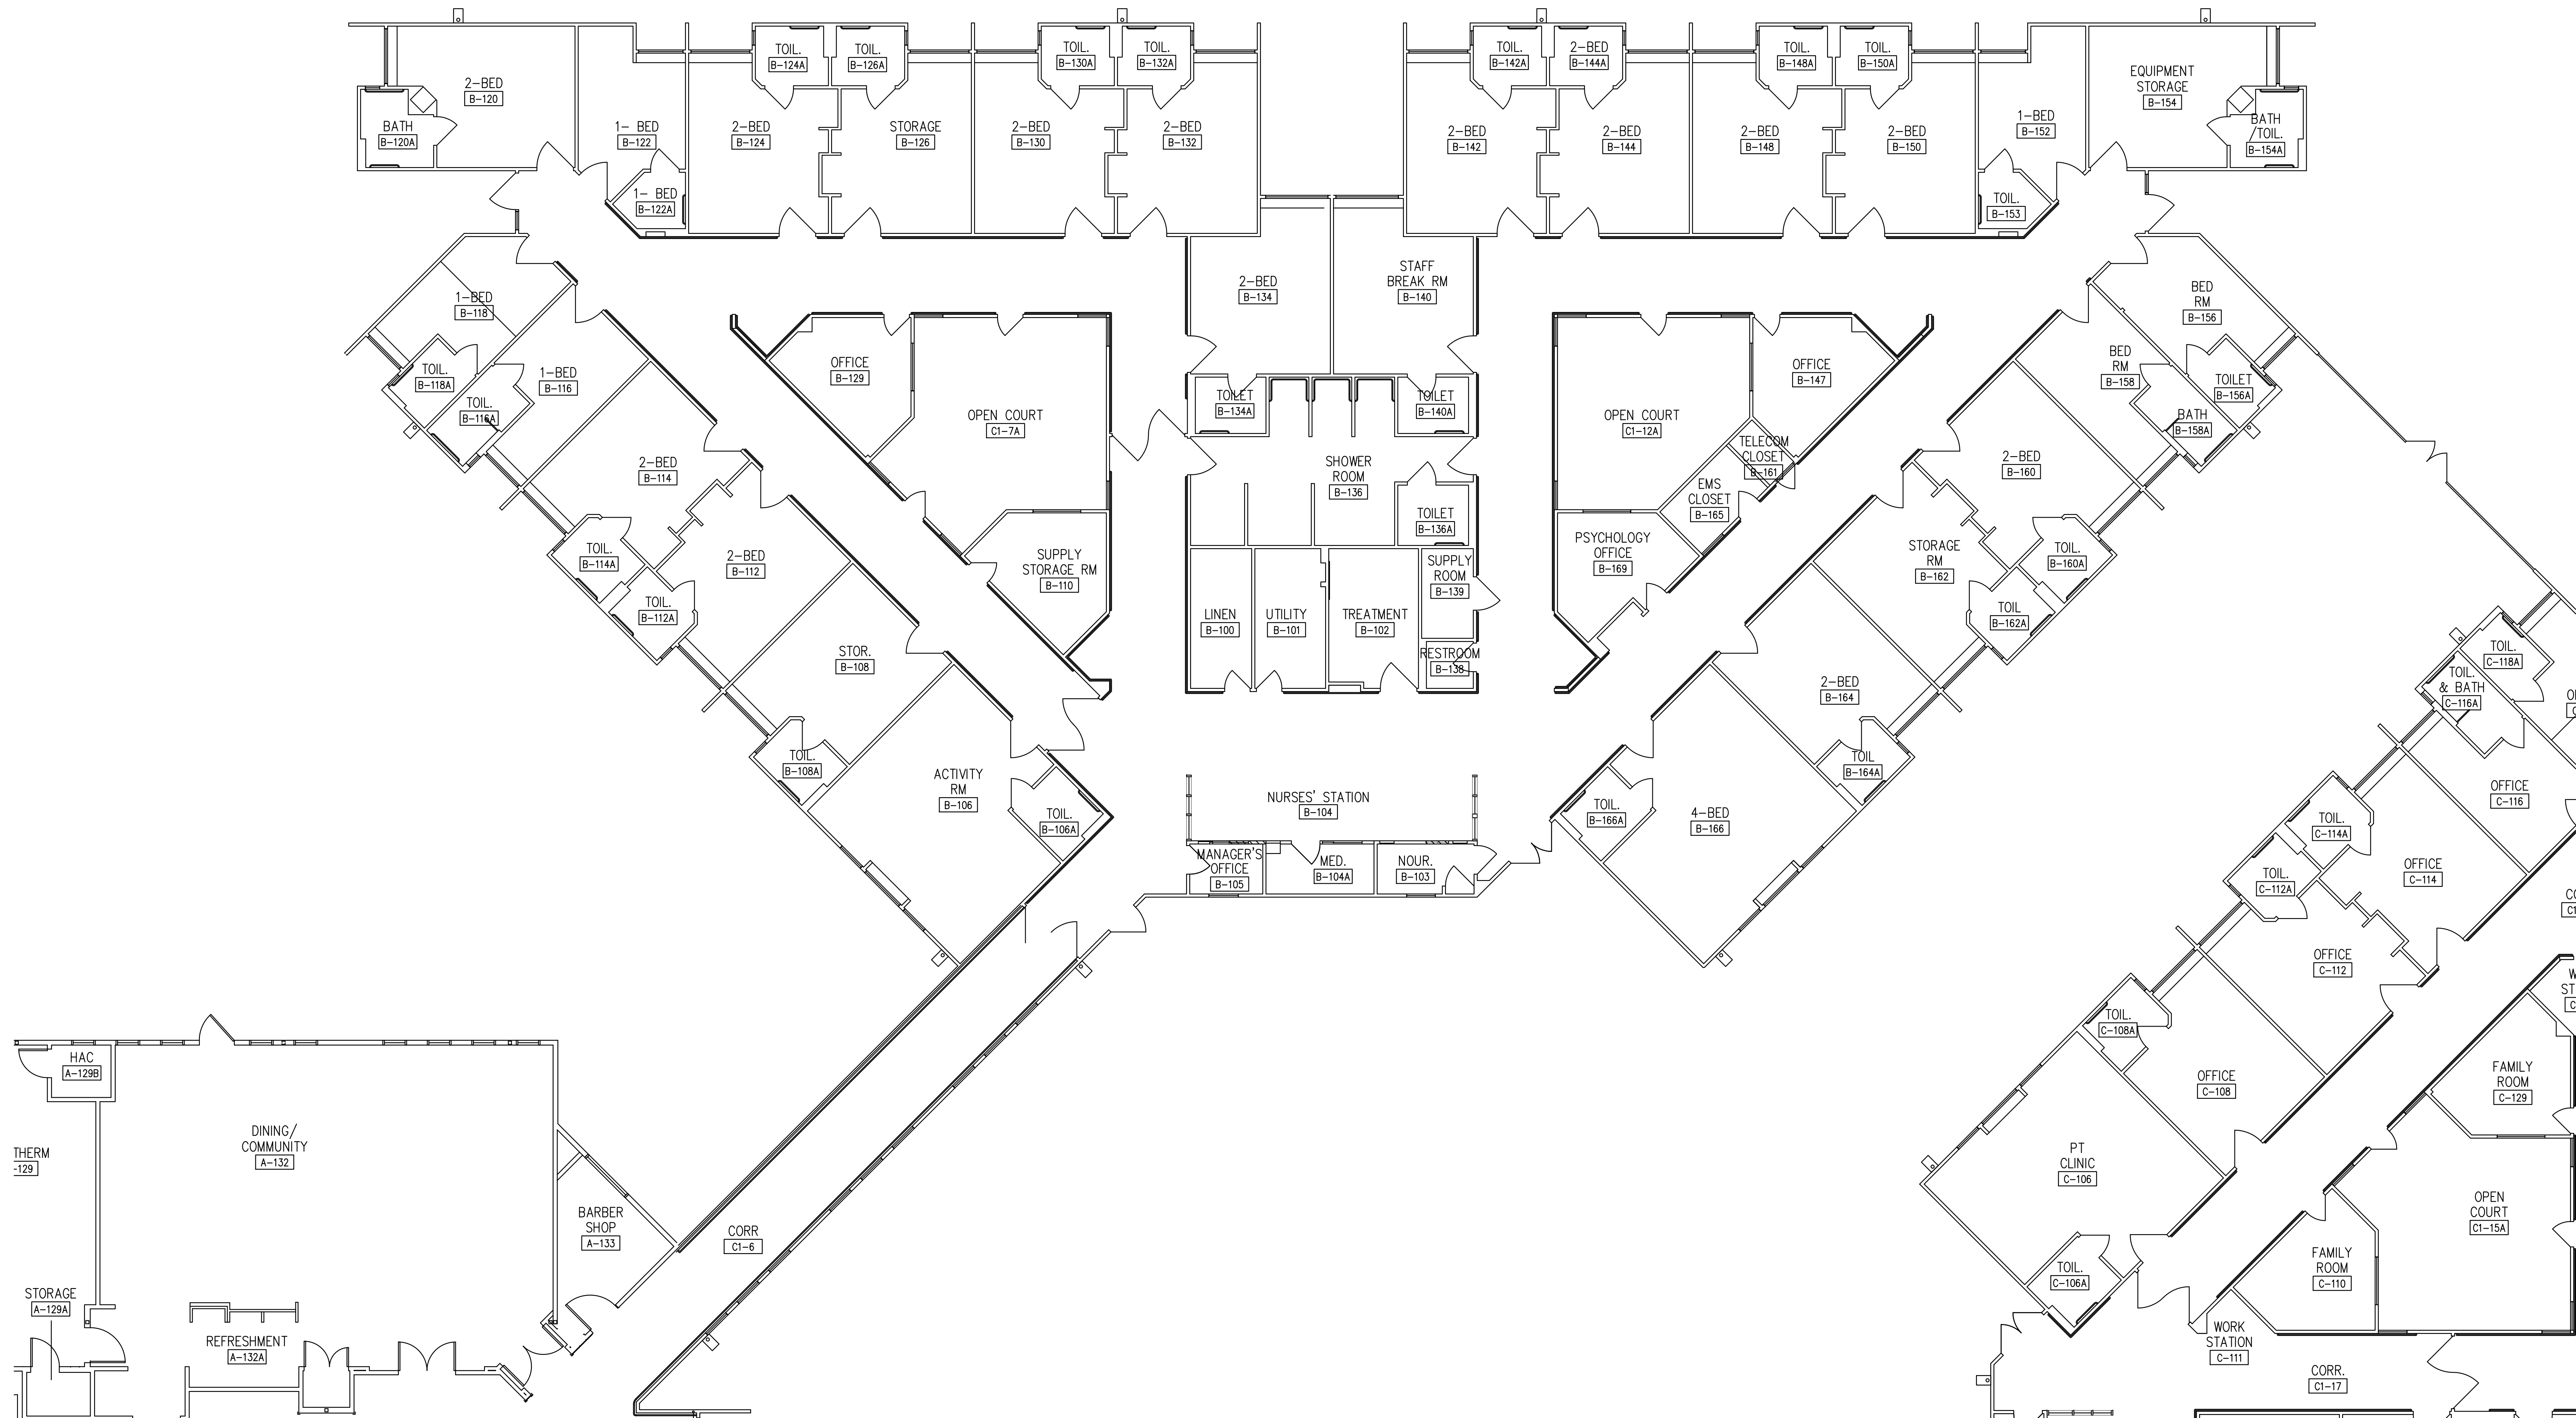


DESIGN DEVELOPMENT - NOT FOR CONSTRUCTION
 FULLY SPRINKLERED


Scale: 1/8"=1'-0"

Revisions Date	CONSULTANTS:		ARCHITECT/ENGINEERS:		Drawing Title COMMUNITY LIVING CENTER FIRST FLOOR WING 'B' ARCHITECTURE PLAN	Project Title BUILDING 331 (FOR REFERENCE ONLY NOT FIELD VERIFIED)	Project Number - Building Number 331	Office of Construction and Facilities Management
					Approved Project Director - YAPAHCS PLANNING AND ENGINEERING	Location MFD MENLO PARK CA	Drawing Number - Dwg. -- of --	

three eighths inch = one foot
one eighth inch = one foot
one quarter inch = one foot
one half inch = one foot
three quarters inch = one foot
one inch = one foot
one and one half inches = one foot
two inches = one foot
three inches = one foot

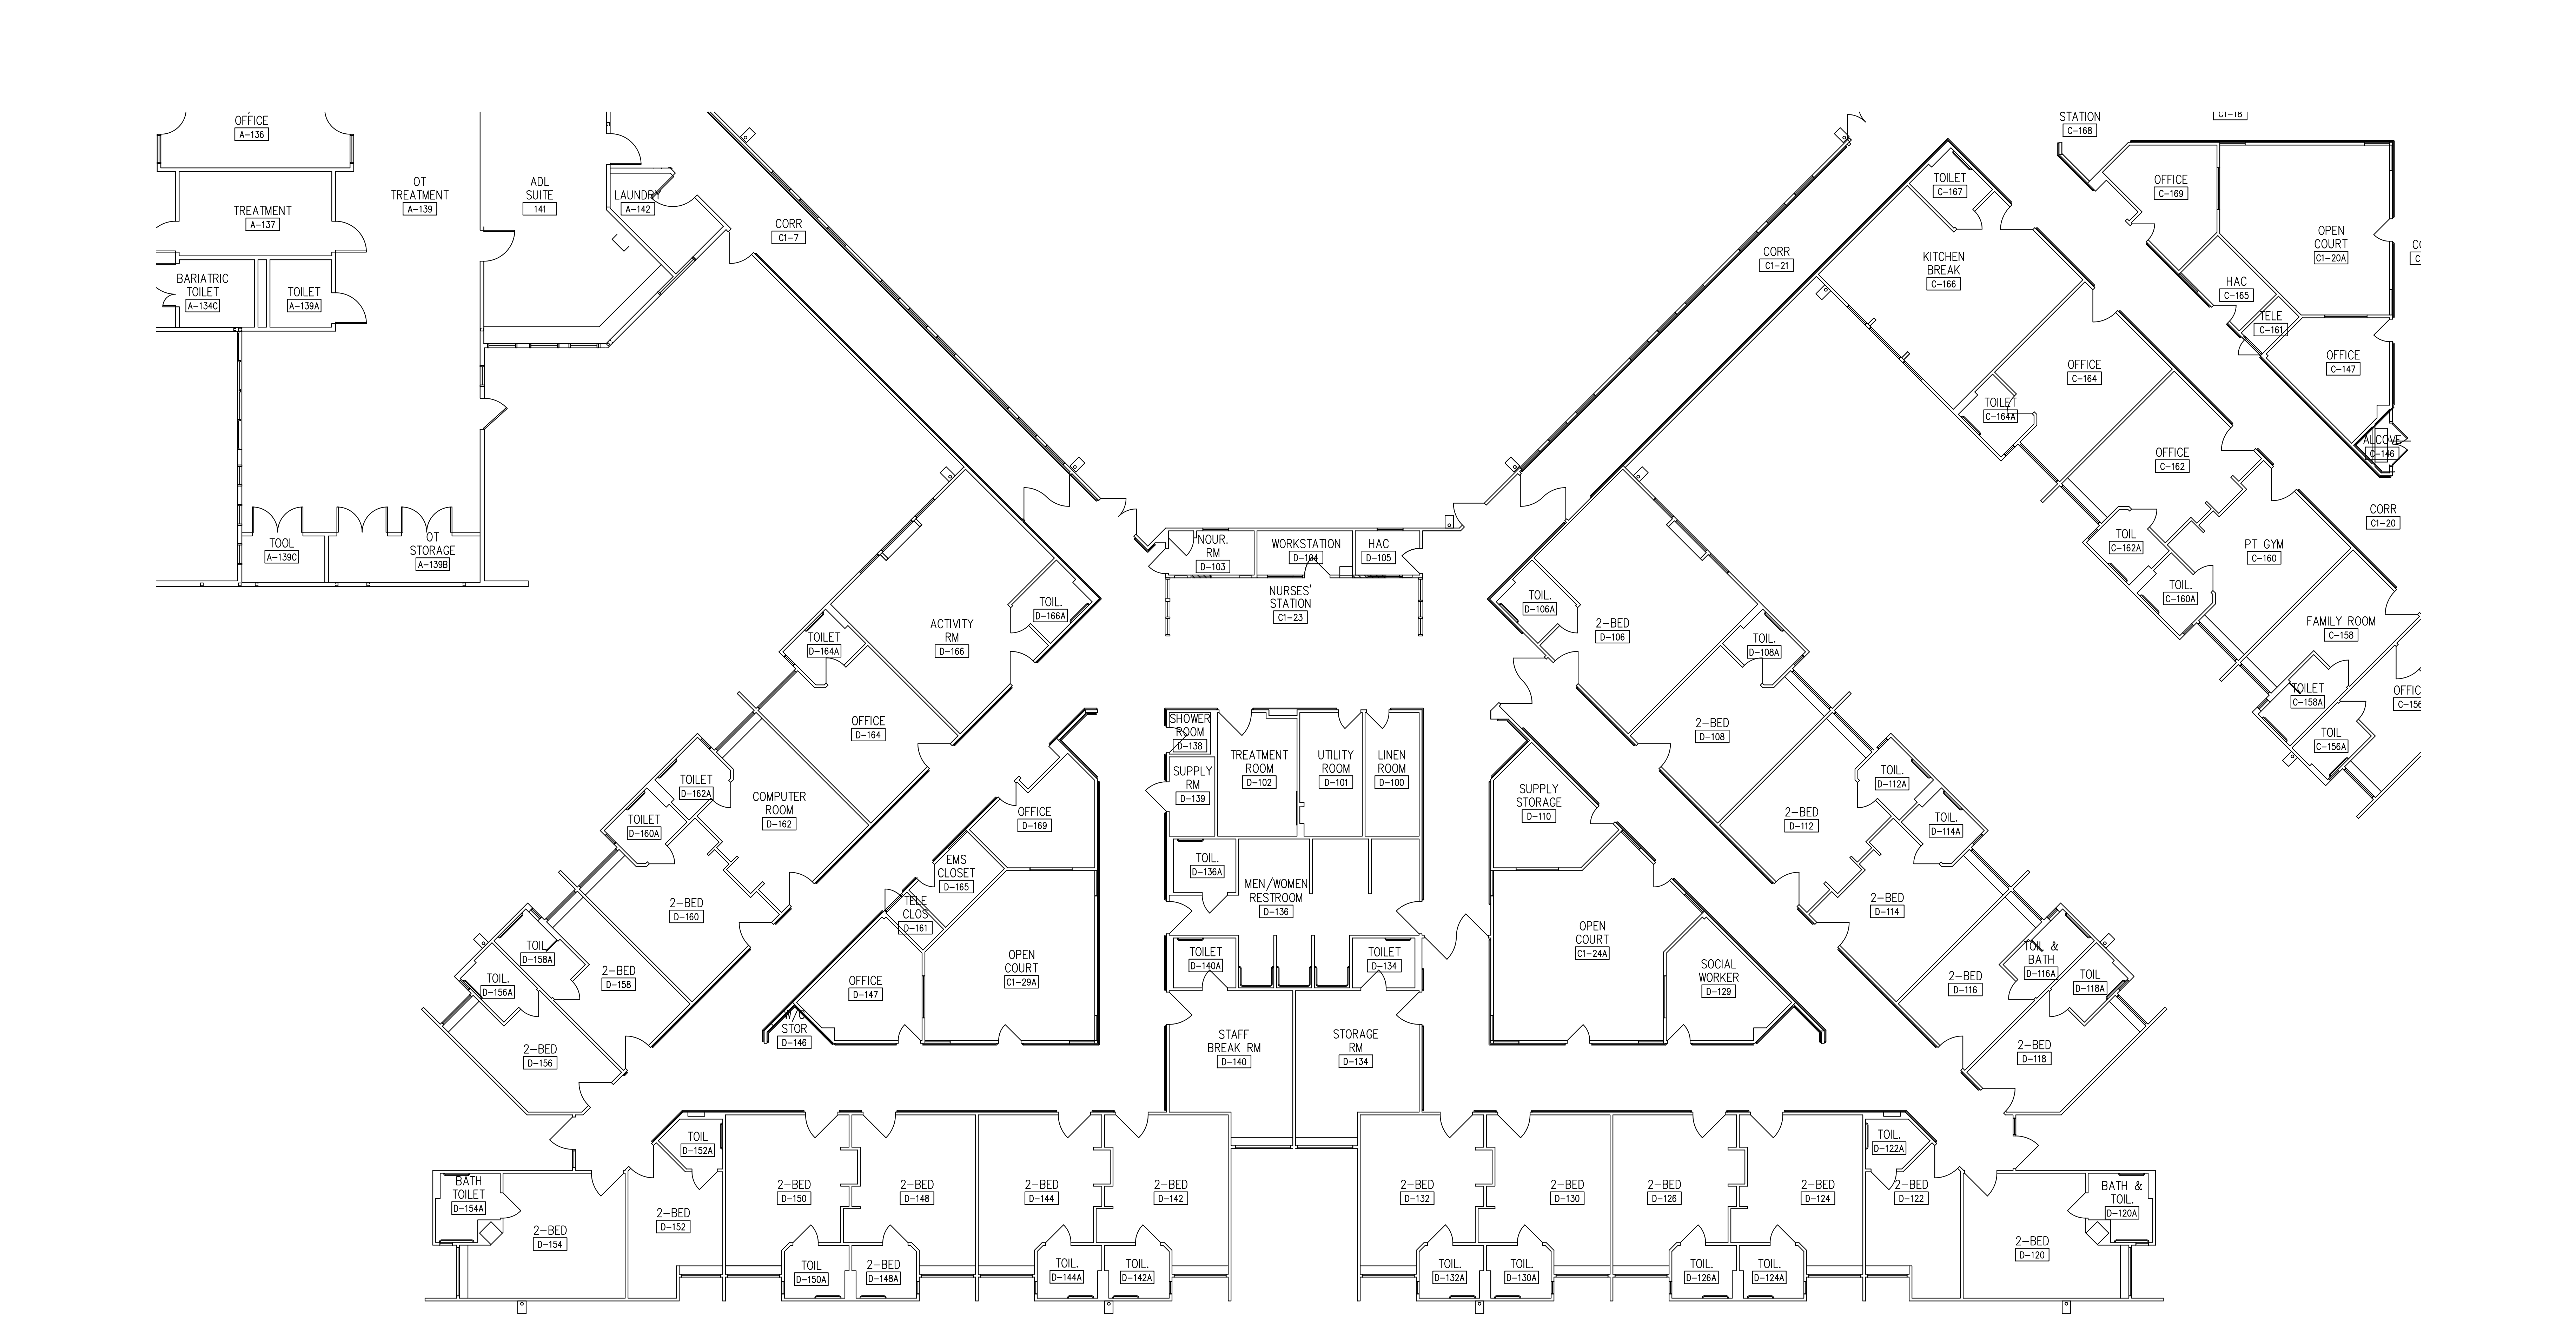

D-WING

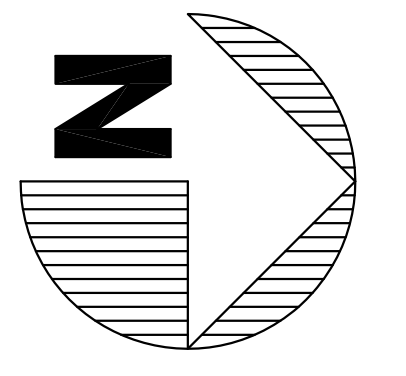

DESIGN DEVELOPMENT - NOT FOR CONSTRUCTION
FULLY SPRINKLERED

Scale: 1/8" = 1'-0"

Revisions Date	CONSULTANTS:	ARCHITECT/ENGINEERS:	Drawing Title COMMUNITY LIVING CENTER FIRST FLOOR WING 'D' ARCHITECTURE PLAN	Project Title BUILDING 331 (FOR REFERENCE ONLY NOT FIELD VERIFIED)		Project Number -
				Location MFD MENLO PARK CA		Building Number 331
			Approved Project Director - YAPAHCS PLANNING AND ENGINEERING	Location MFD MENLO PARK CA		Drawing Number -
				Date --	Checked -	Drawn --

Office of Construction and Facilities Management
Veterans Affairs