



\\nautilus\corporate\saarchitects\Projects\11-8101\105 Drawings\0103.dwg, Wed May 30 13:39:10 2012

three eighths inch = one foot
one quarter inch = one foot
one eighth inch = one foot
one half inch = one foot
three quarters inch = one foot
one inch = one foot
one and one half inches = one foot
two inches = one foot
three inches = one foot

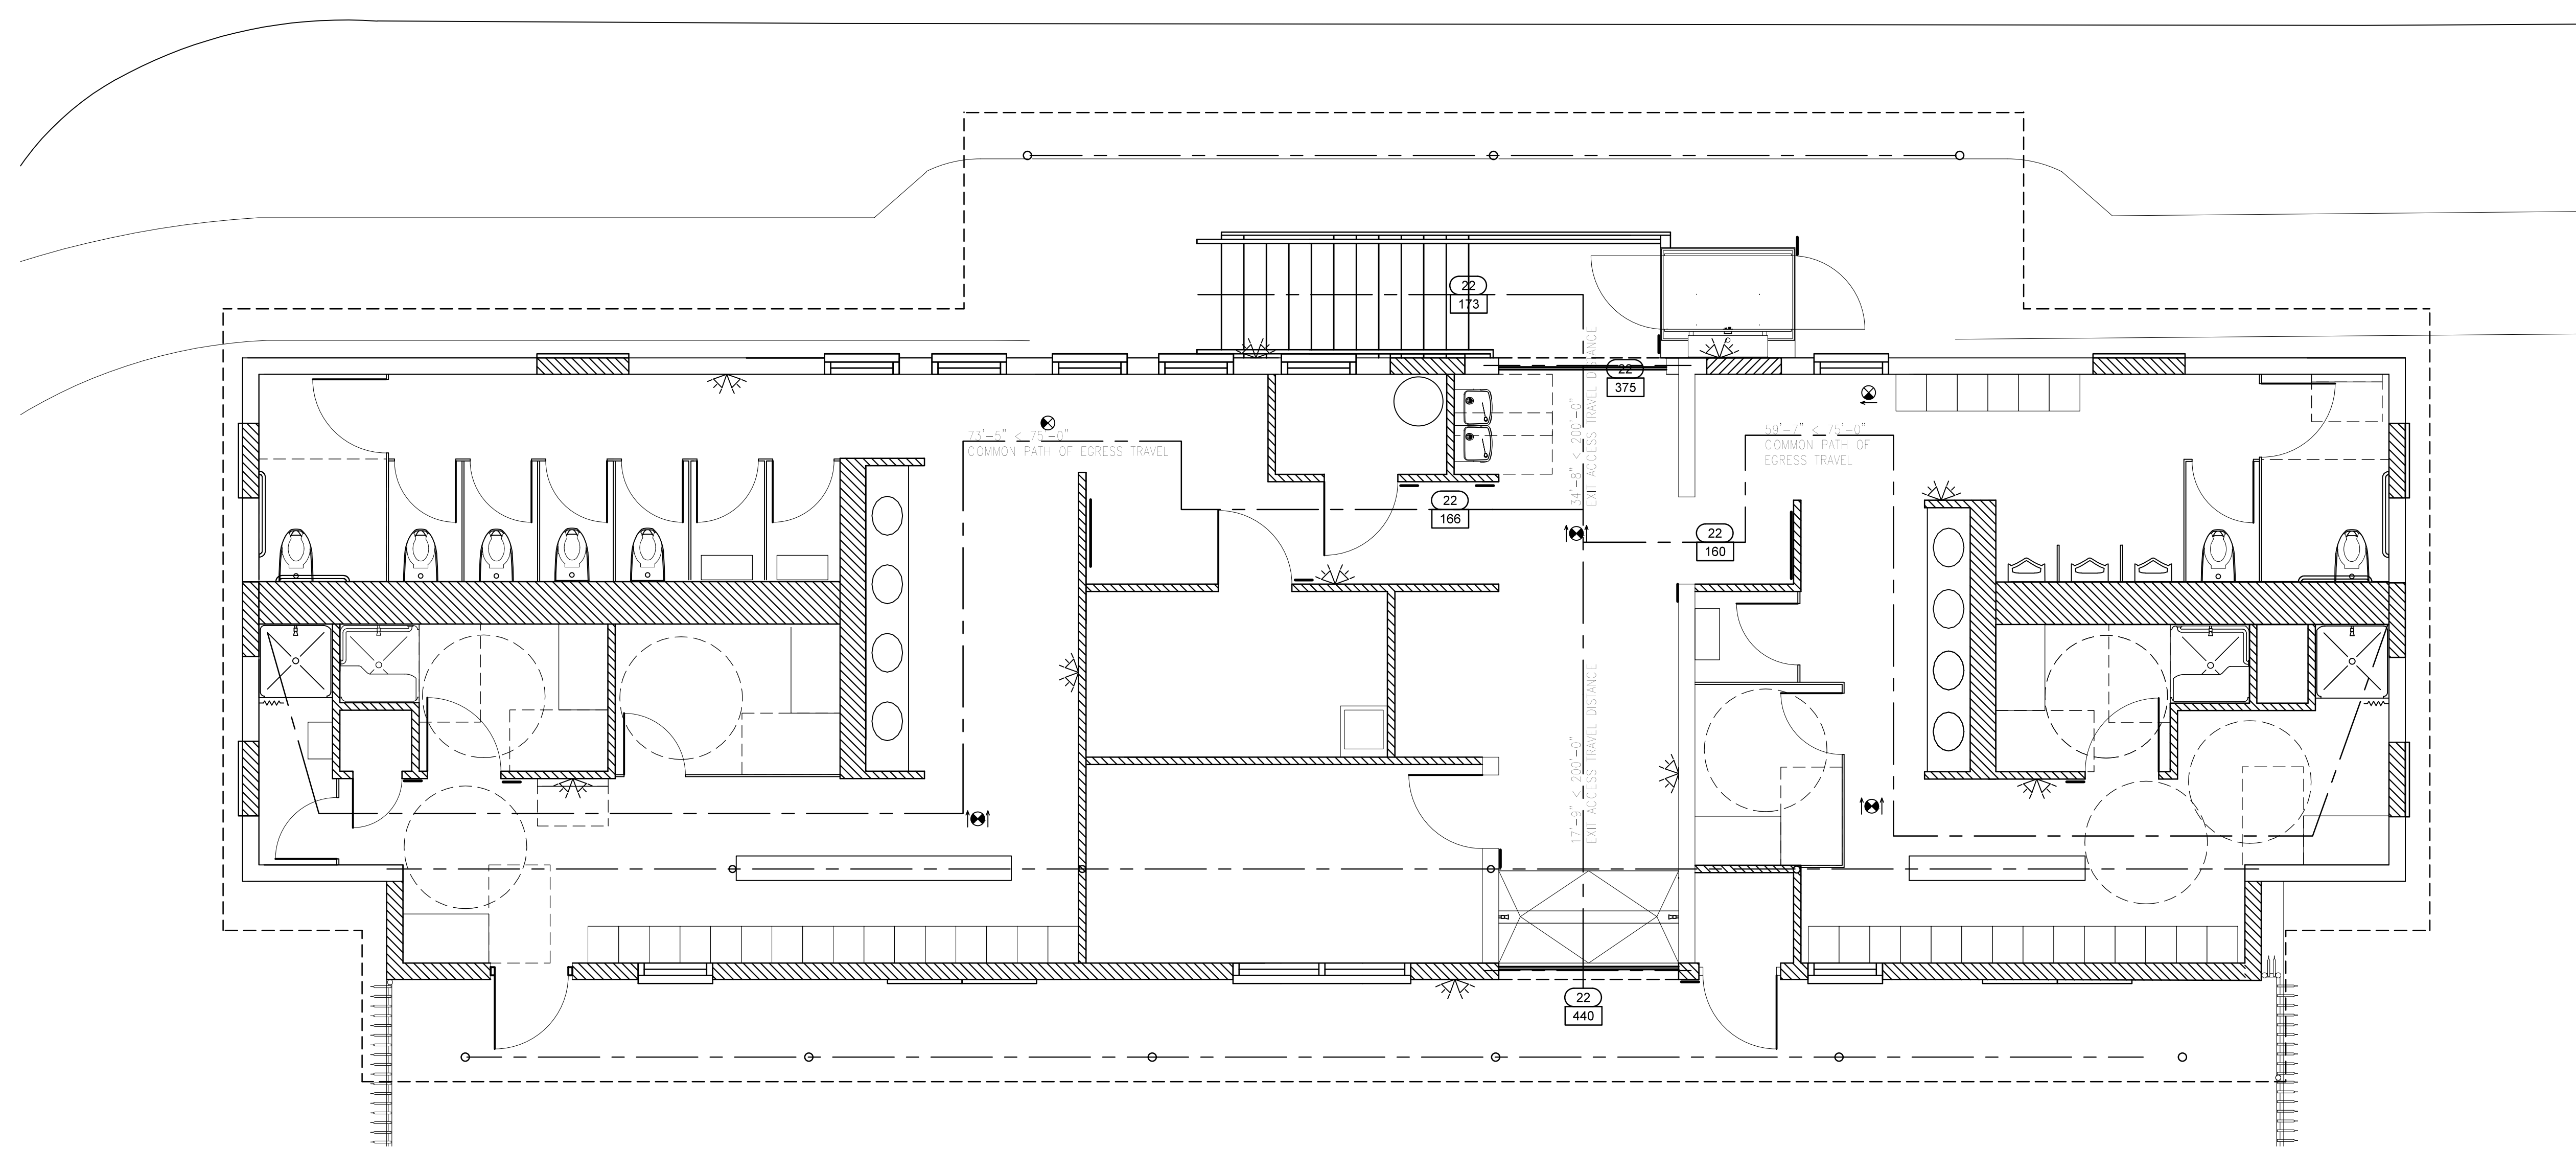

01 EGRESS PLAN
1/8" = 1'-0"


| LIGHTING KEY | |
|--------------|---------------------------|
| | DUAL HEAD EMERGENCY LIGHT |
| | DIRECTIONAL EXIT SIGN |
| | EXIT SIGN |

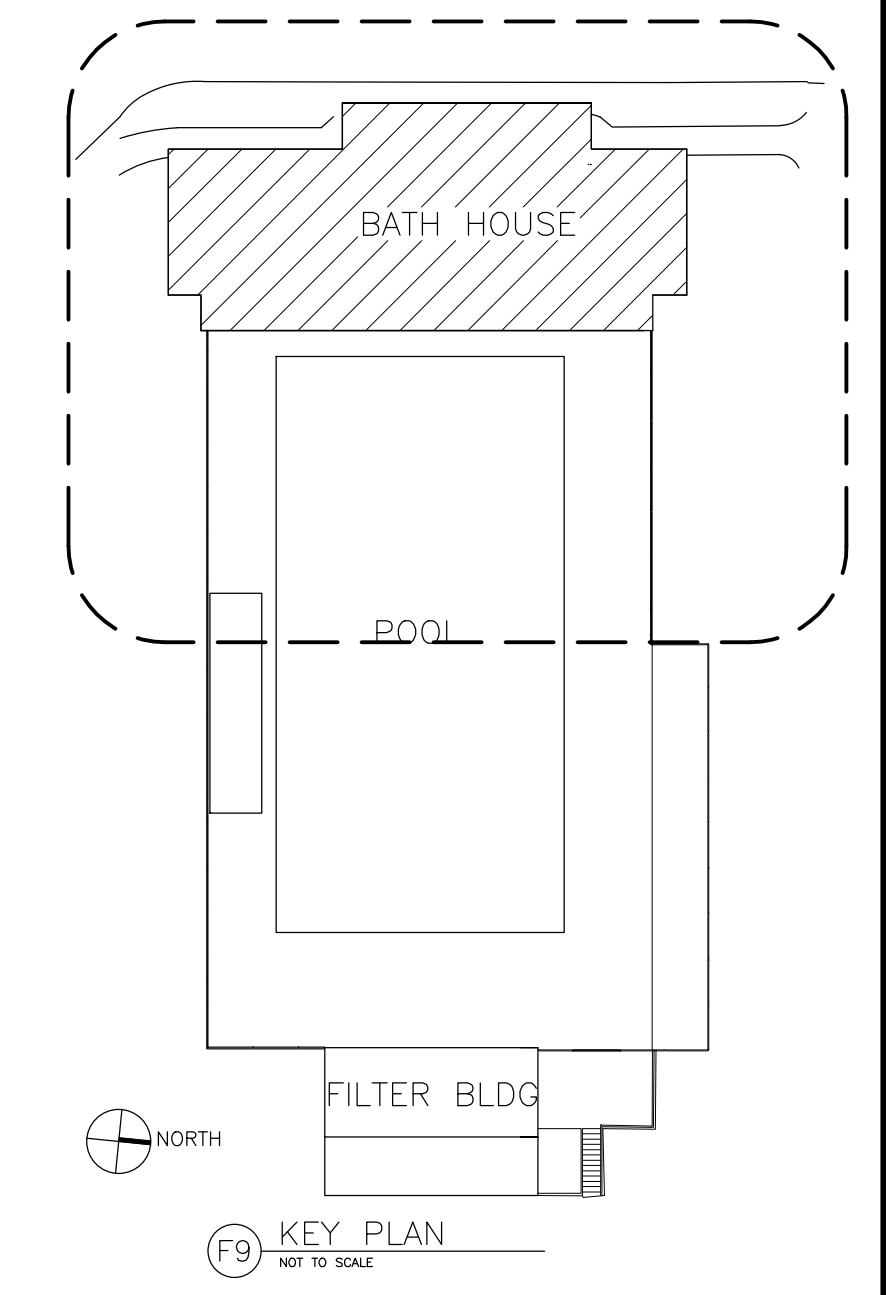

F9 KEY PLAN
NOT TO SCALE

100% CONSTRUCTION DOCUMENTS

| | | | | | | | | | | | | | | | | | |
|------------|--|------|--|--------------|--|----------------------|--|----------------------------|--|---|--|-----------------|--|--|--|--|--|
| Revisions: | | Date | | CONSULTANTS: | | ARCHITECT/ENGINEERS: | | Drawing Title | | Project Title | | Project Number | | Office of Construction and Facilities Management Department of Veterans Affairs | | | |
| | | | | | | | | EGRESS PLAN/LIFE SAFETY | | RECREATIONAL POOL FACILITY RENOVATIONS BATH HOUSE | | 613-11-140 | | | | | |
| | | | | | | | | Approved: Project Director | | Location | | Building Number | | | | | |
| | | | | | | | | | | VAMC, MARTINSBURG, WV | | 417 | | | | | |
| | | | | | | | | | | Date | | Checked | | Drawing Number | | | |
| | | | | | | | | | | 05-14-12 | | DRSD | | GI-003 | | | |
| | | | | | | | | | | | | | | Dwg. 3 of 3 | | | |

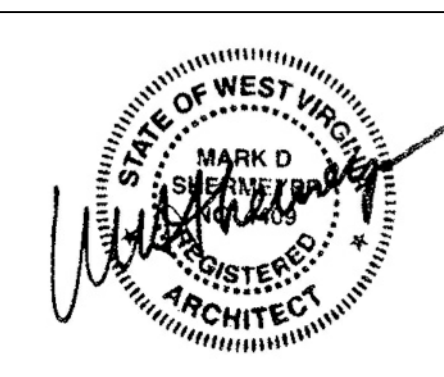

SAAarchitects
600 North Hartley Street, Suite 150 York, PA 17404
T 717.843.3200 F 717.699.0205 www.saarchitects.com