

PNT1 PAINT 1 : PRIMARY WALL/ CEILING COLOR

PNT2 PAINT 2 : TRUSS COLOR

PNT3 PAINT 3 : INTERIOR DOOR COLOR (BOTH SIDES UNLESS OTHERWISE NOTED)


PNT4 PAINT 4 : ACCENT WALL COLOR

PNT5 PAINT 5 : ACCENT WALL COLOR

PNT6 PAINT 6 : FLOOR COLOR

PNT7 PAINT 7 : EXTERIOR DOOR COLOR

ROOM FINISH SCHEDULE														
No.	NAME	FLOOR SUB	FINISH	WALL MATERIAL				CEILING MATERIAL				HEIGHT	REMARKS	
				N	E	S	W	N	E	S	W			
100	LIFT		-											
101	LOBBY	CONC	EPOXY/ ANTI-SLIP	EX	-	EX/ CMU	-	PTD	PTD	PTD	PTD	PTD EXPOSED STRUCTURE	VARIES	
102	JAN/STORAGE	CONC	EPOXY/ ANTI-SLIP	CMU	CMU	CMU	CMU	PTD	PTD	PTD	PTD	PTD EXPOSED STRUCTURE	VARIES	
103	WOMENS LOCKER ROOM	CONC	EPOXY/ ANTI-SLIP	CMU	EX/ CMU	EX/ CMU	EX/ CMU	PTD	PTD	PTD	PTD	PTD EXPOSED STRUCTURE	VARIES	
104	LINEN	CONC	EPOXY/ ANTI-SLIP	CMU	CMU	CMU	CMU	PTD	PTD	PTD	PTD	PTD EXPOSED STRUCTURE	VARIES	
105	LIFEGUARD OFFICE	CONC	EPOXY/ ANTI-SLIP	EX	CMU	CMU	CMU	PTD	PTD	PTD	PTD	PTD EXPOSED STRUCTURE	VARIES	
106	MENS LOCKER RM	CONC	EPOXY/ ANTI-SLIP	CMU	EX/ CMU	CMU	EX/ CMU	PTD	PTD	PTD	PTD	PTD EXPOSED STRUCTURE	VARIES	
107	VENDING	CONC	EPOXY/ ANTI-SLIP	-	CMU	CMU	CMU	PTD	PTD	PTD	PTD	PTD EXPOSED STRUCTURE	VARIES	
108	MECHANICAL	CONC	EPOXY/ ANTI-SLIP	CMU	CMU	CMU	CMU	PTD	PTD	PTD	PTD	PTD EXPOSED STRUCTURE	VARIES	
109	STORAGE	CONC	EPOXY/ ANTI-SLIP	CMU	CMU	CMU	CMU	PTD	PTD	PTD	PTD	PTD EXPOSED STRUCTURE	VARIES	

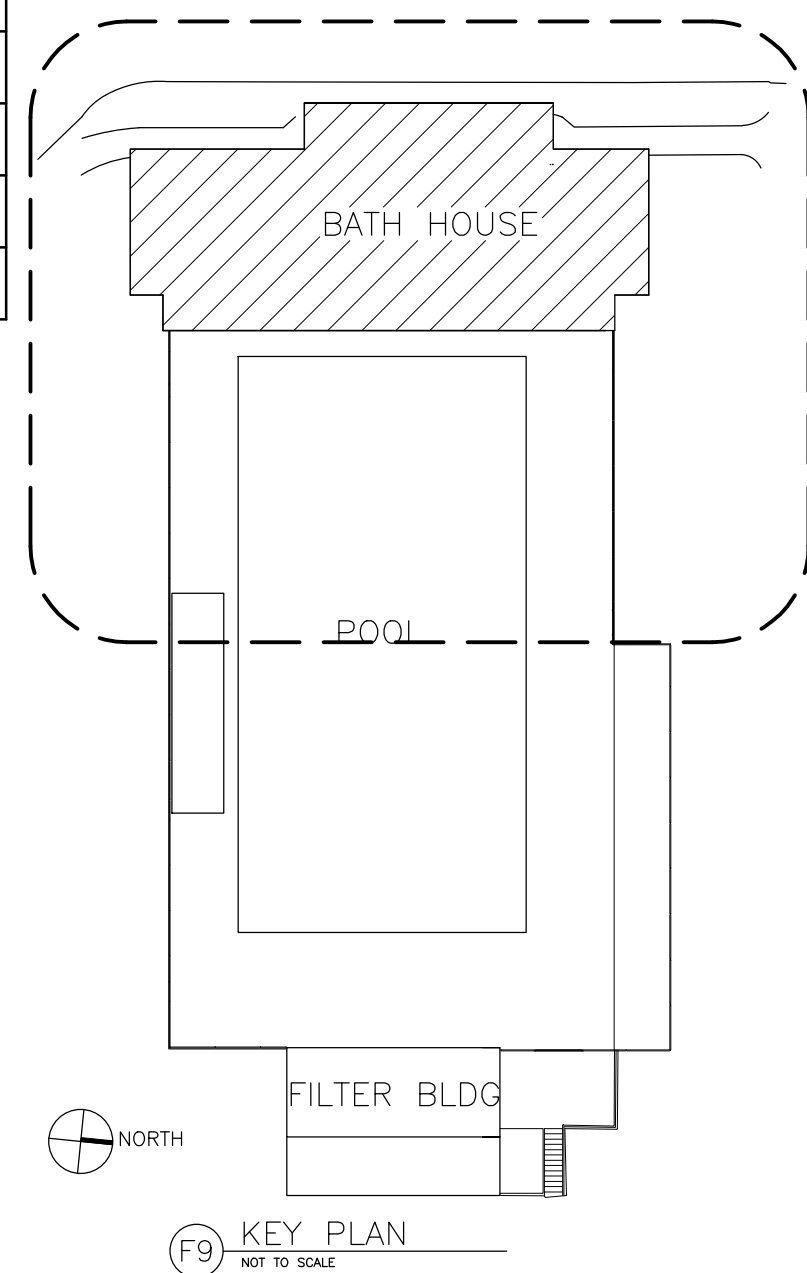

100% CONSTRUCTION DOCUMENTS

		CONSULTANTS:		ARCHITECT/ENGINEERS:	Drawing Title FINISH PLAN	Project Title RECREATIONAL POOL FACILITY RENOVATIONS BATH HOUSE	Project Number 613-11-140	Office of Construction and Facilities Management Department of Veterans Affairs	
				 600 North Hartley Street, Suite 150 York, PA 17404 T 717.843.3200 F 717.699.0205 www.saaarchitects.com		Building Number 417			
					Approved: Project Director	Location VAMC, MARTINSBURG, WV	Drawing Number 417-AS-602		
Revisions:	Date					Date 05-14-12	Checked DRSD		Drawn CAP