


**AHU-1 AIR HANDLER UNIT DETAIL**  
NOT TO SCALE



**STEAM HEATING COIL PIPING DIAGRAM**  
NOT TO SCALE

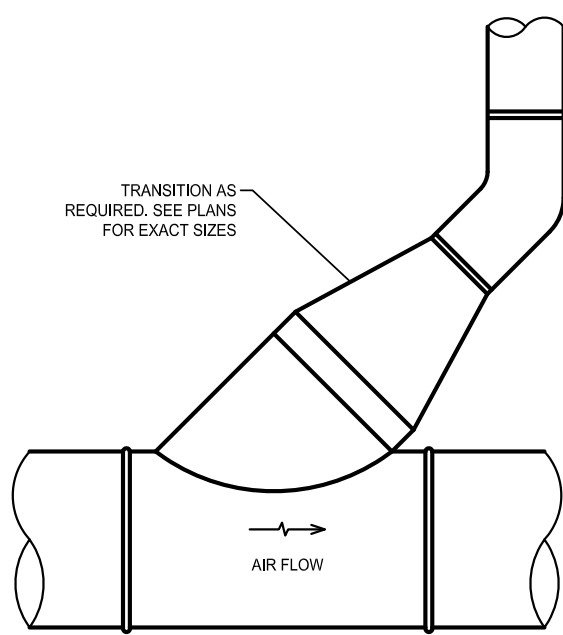

*TYPICAL DUCT TAKE-OFF DETAIL*  
NOT TO SCALE

## VA FORM 08-6231