


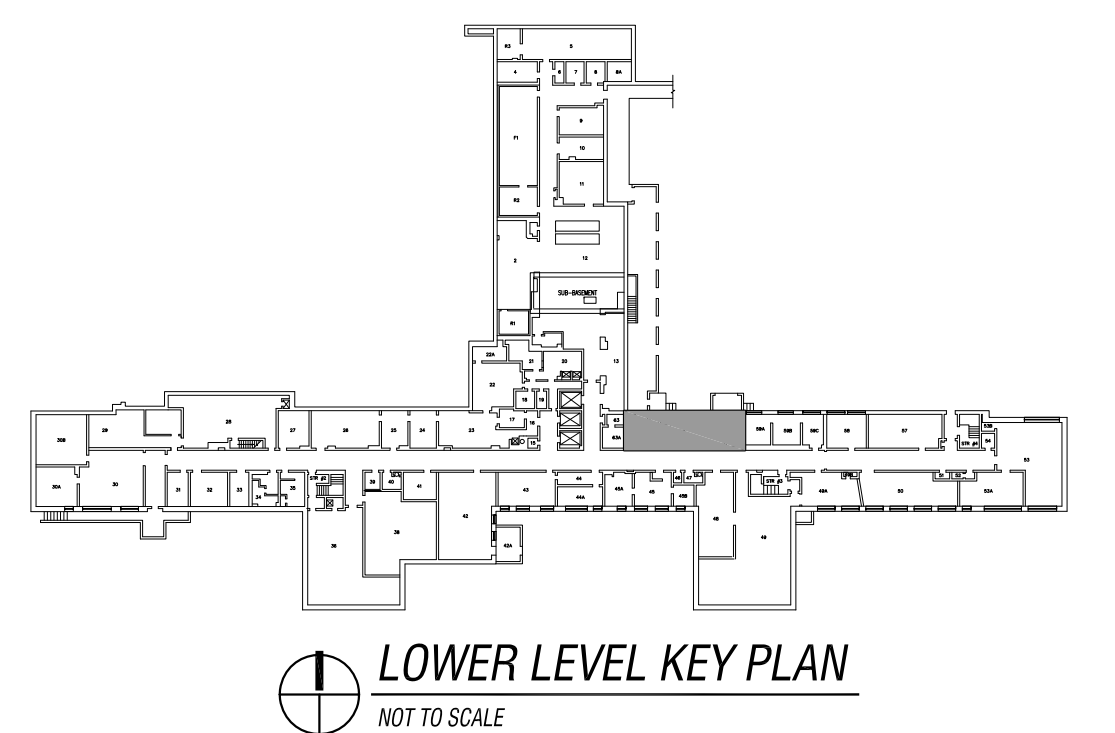





PLUMBING FIXTURE SCHEDULE			
TAG	BODY	TOP/GRATE	REMARKS
FD-1	CAST IRON	NIKALOY	1
CO-1	CAST IRON	NIKALOY	1
REMARKS:			
1. ALTERNATE BID ITEM.			
NOTES:			



		CONSULTANTS:						ARCHITECT/ENGINEERS:  PRIMARY ENGINEERING, INC. Fort Wayne Carmel 2028 Lake Ave Fort Wayne, Indiana 46805 260.424.0444 ph 260.424.1444 fax info@primary-eng.com www.primary-eng.com		Drawing Title BASEMENT LEVEL PLUMBING PLAN		Project Title VA MORGUE VENTILATION		Project Number 610A4-01-104		Office of Construction and Facilities Management			
										Approved Project Director		Location FORT WAYNE INDIANA		Building Number 1				Drawing Number P201 Dwg. SHT-3 of 10	
Revisions:		Date										Date 02/08/2012		Checked BED		Drawn JAB		 Department of Veterans Affairs	