


H:\BMA Projects\VA Medical Center Bldg 01 - White River JCT\Sheets\CD\BA-101.dwg, 7/27/2012 2:51:07 PM, 30x42, 1:1

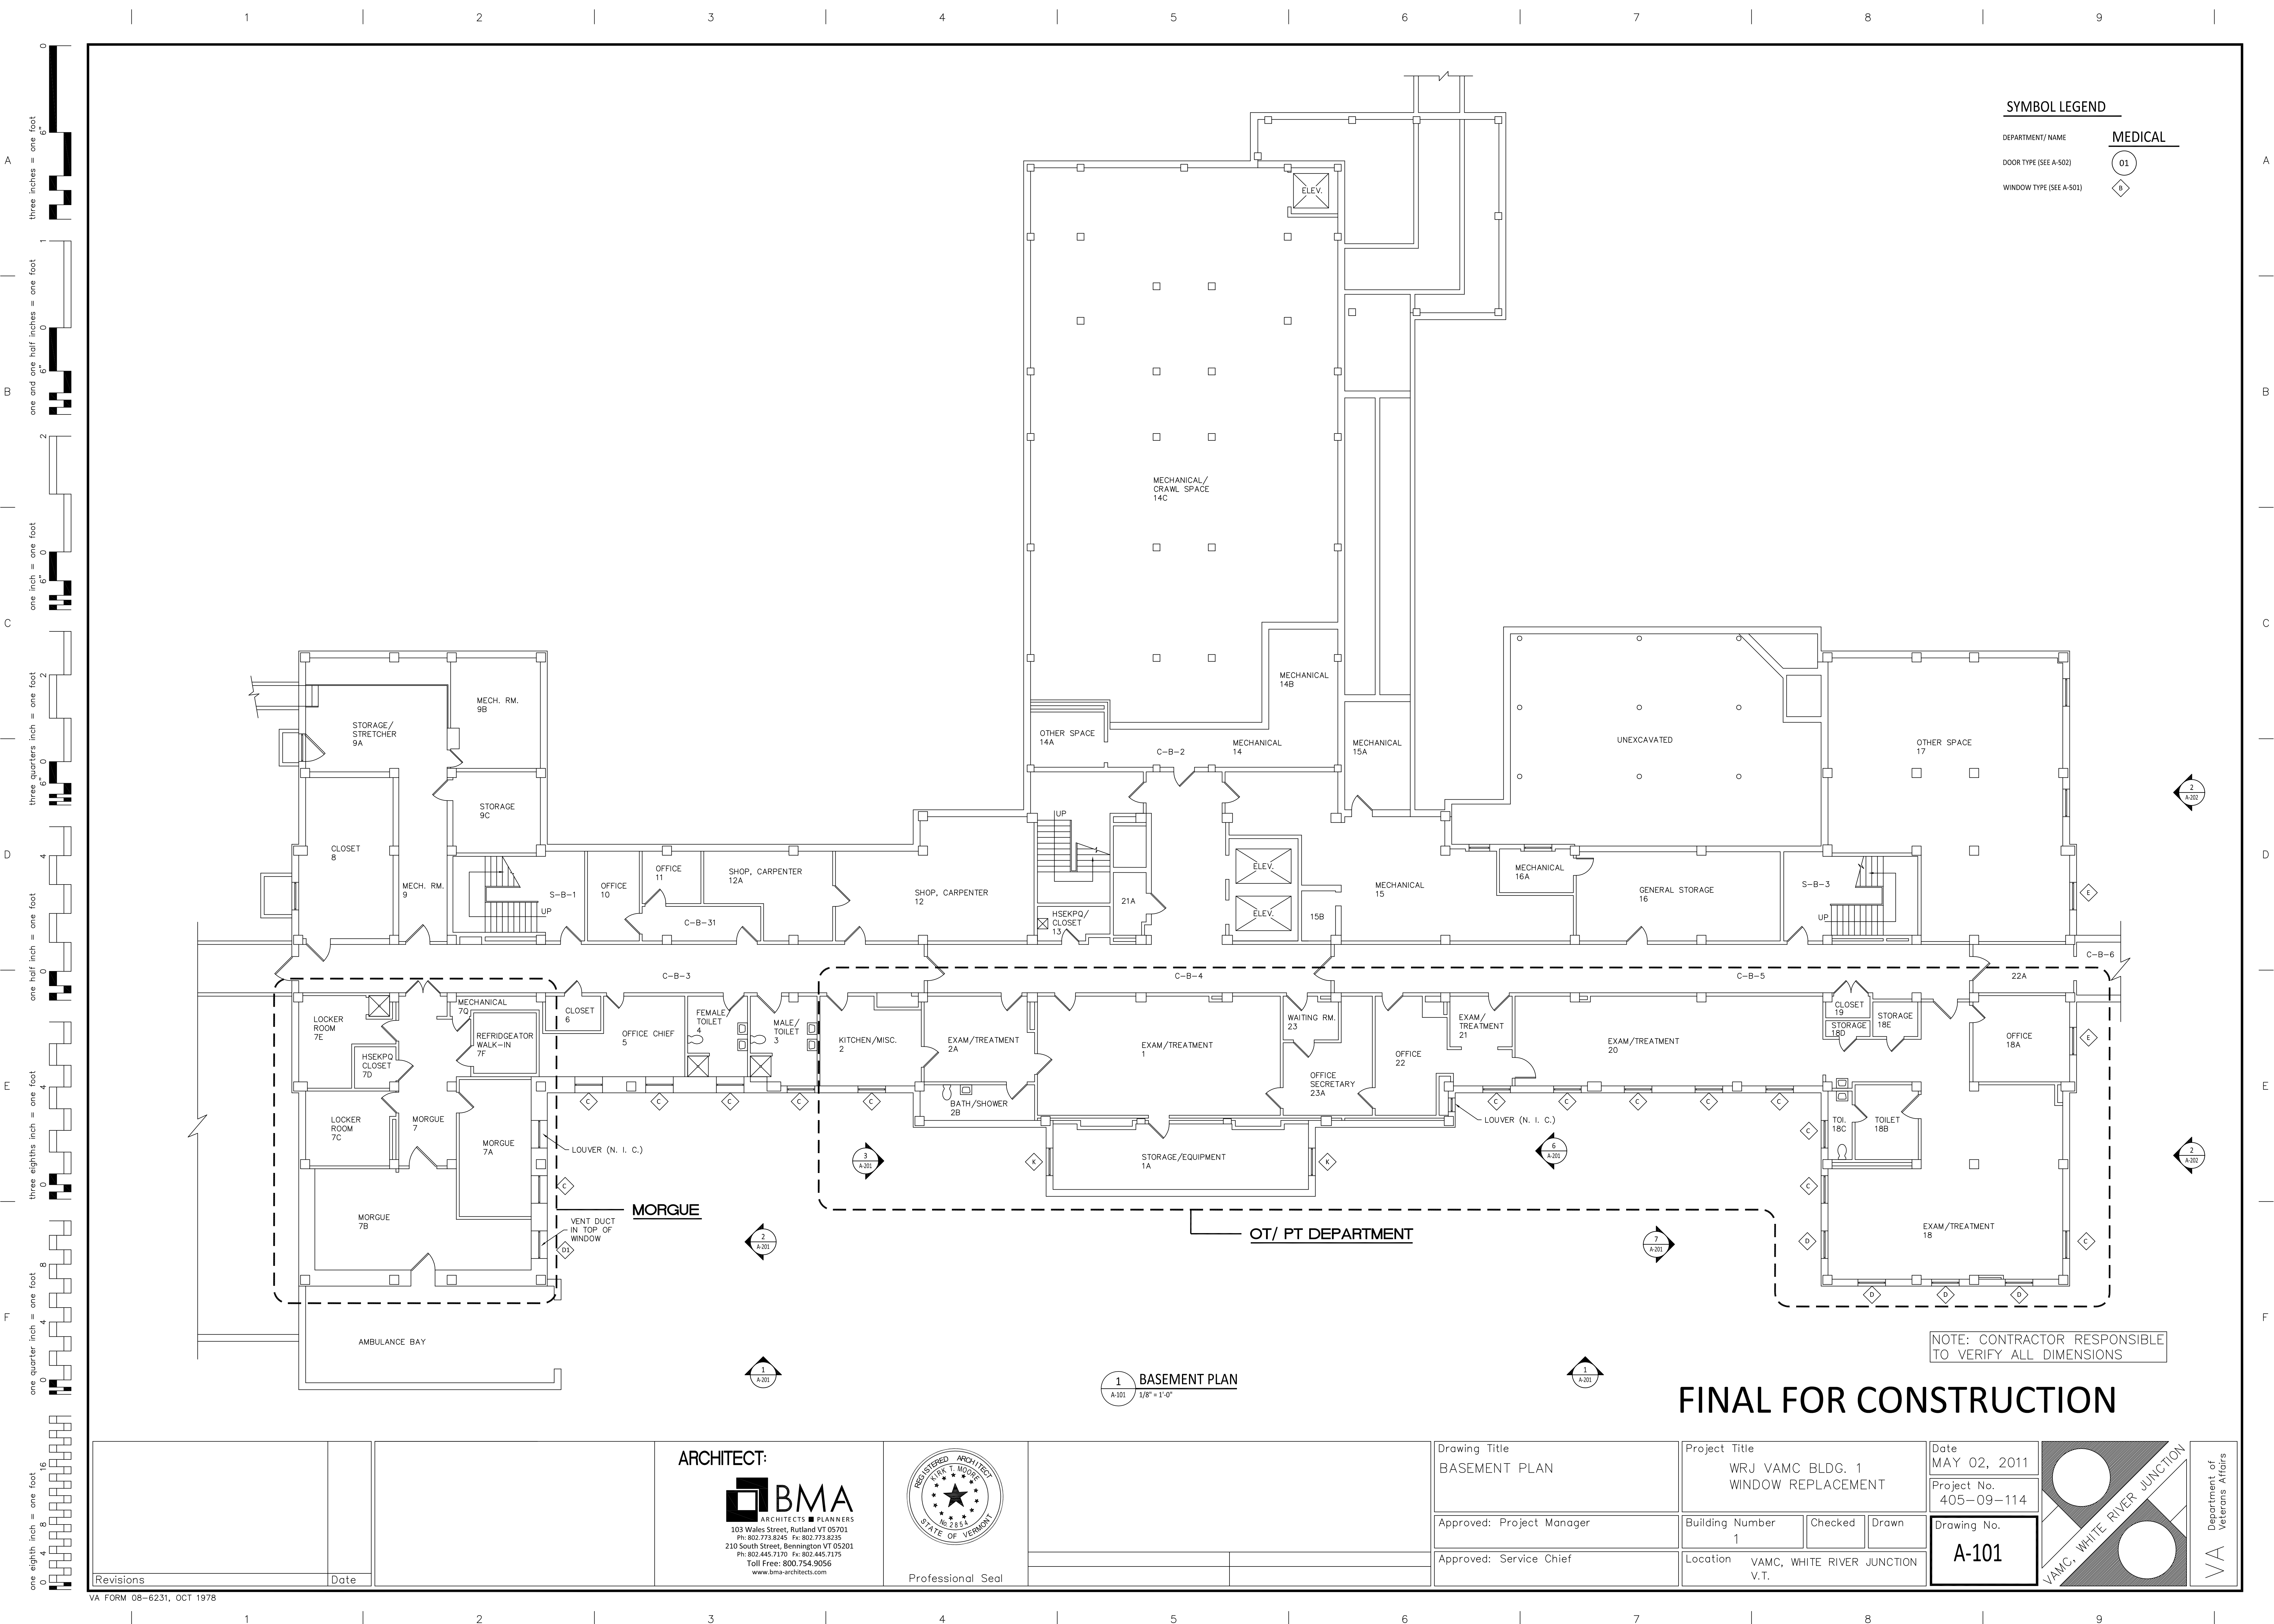

SYMBOL LEGEND




DEPARTMENT/ NAME  
DOOR TYPE (SEE A-502)  
WINDOW TYPE (SEE A-501)

MEDICAL  
01  
B

1 BASEMENT PLAN  
A-101 1/8" = 1'-0"

FINAL FOR CONSTRUCTION

NOTE: CONTRACTOR RESPONSIBLE TO VERIFY ALL DIMENSIONS

				<div>ARCHITECT:  ARCHITECTS ■ PLANNERS 103 Wales Street, Rutland VT 05701 Ph: 802.773.8245 Fx: 802.773.8235 210 South Street, Bennington VT 05201 Ph: 802.445.7170 Fx: 802.445.7175 Toll Free: 800.754.9056 www.bma-architects.com</div>						<div>Drawing Title BASEMENT PLAN</div>		<div>Project Title WRJ VAMC BLDG. 1 WINDOW REPLACEMENT</div>		<div>Date MAY 02, 2011</div>				Department of Veterans Affairs	
				<div>Approved: Project Manager</div>		<div>Building Number 1</div>		<div>Checked</div>		<div>Drawn</div>		<div>Drawing No. A-101</div>							
<div>Revisions</div>		<div>Date</div>				<div>Approved: Service Chief</div>		<div>Location VAMC, WHITE RIVER JUNCTION V.T.</div>		<div>Project No. 405-09-114</div>									