


- GENERAL NOTES:
1. 9'-0" ACOUSTICAL CEILING, SEISMIC MOUNTING, 2'X2' USG 2110 RADAR WITH HEAVY DUTY SUSPENSION SYSTEM USG DONN DX/DXL26
  2. CENTER NEW QUICK RESPONSE SPRINKLER HEAD IN CEILING TILE
  3. CENTER NEW EGGRATE EXHAUST GRILLE IN CEILING TILE
  4. NEW 2'X2' LED VOLUMETRIC TROFFER LITHONIA 2VTL2 24L ADP D24 PWS 1836 LP850 NX USPOM, CONNECTED TO EXISTING CIRCUIT, NEW TOGGLE SWITCH
  5. NEW 4" EVO A-SERIES LED, OPEN REFLECTOR, ALED 41/06 4PR 277 USPOM IN SOFFIT, CONNECTED TO EXISTING CIRCUIT, NEW TOGGLE SWITCH

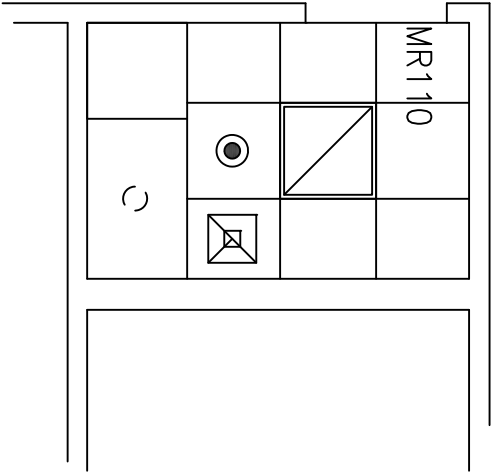

NEW REFLECTIVE CEILING PARTIAL PLAN

SCALE: 1/4" = 1'-0"