


Region 1 WAN AT&T

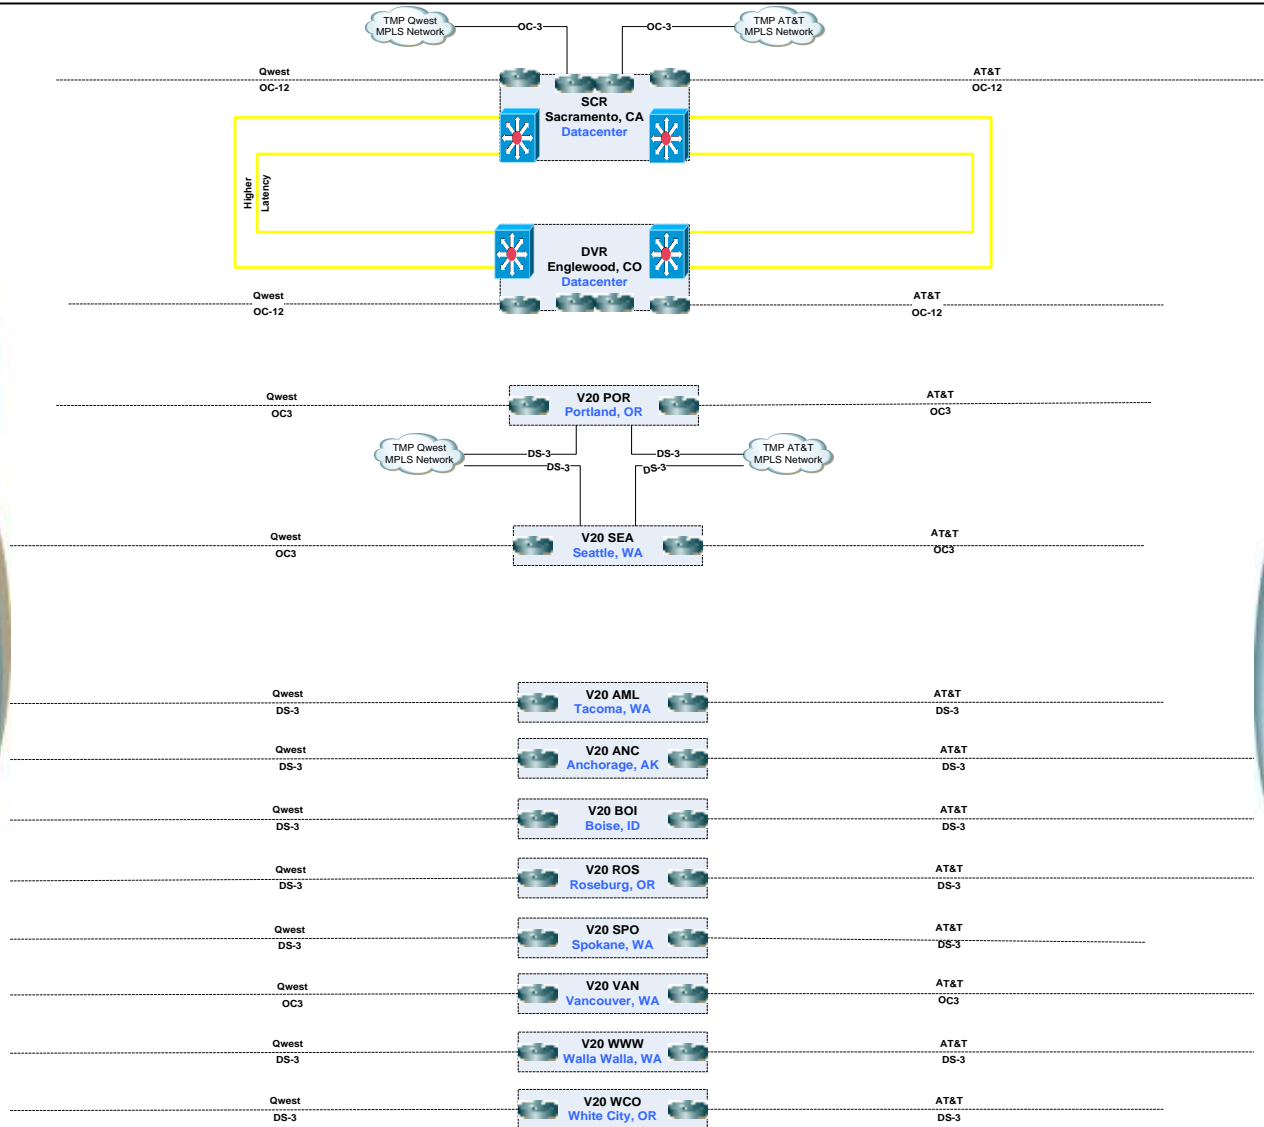

Region 1 WAN CTL