

FLOOR PLAN

TOTAL AREA: 10,439 S.F.

FLR. PLAN DESCRIPTION NOTES

- 34" BASE CABINET
- 12" DEEP UPPER CABINET
- STORAGE CLOSET
- PANTRY
- 34" HIGH BUILT-IN DESK
- 42" HIGH COUNTER
- OVEN
- KITCHEN SINK W/GARBAGE DISPOSAL
- STOVE COOKTOP W/ HOOD FAN
- 36"-42" WIDE REFRIGERATOR
- 36"-42" WIDE FREEZER
- DISHWASHER UNDER CABINET W/ DRAIN TO GARBAGE DISPOSAL
- PASS-THROUGH OPENING W/ RATED PULL-DOWN SECURITY GATE ABOVE
- 9'-10" HIGH ARCHED SOFFIT
- WATER HEATER
- DRINKING FOUNTAINS, SEE DTL. 5/GO.3
- MOP STATION
- DISPLAY WALL
- KITCHEN ISLAND
- SEALED CONC. FLR. FINISH
- TILE FLR. FINISH
- ELECTRICAL PANELS (SEE ELECTRICAL PLANS)
- WALK-IN DOG BATHTUB
- WASHER/DRYER
- WASH SINK
- WATER HEATER
- 24"X36" ATTIC ACCESS
- WOOD FLR. FINISH

LEGEND


- REFER TO PARTITION TYPE AND SEE A9.1 FOR CONSTRUCTION.
- ONE HOUR RATED WALL
- FIRE EXTINGUISHER SEE DTL. 12/A6.1 FOR SEMI-RECESSED, TYP. SURFACE MOUNTED AT PENTHOUSE AND MECHANICAL ROOMS.
- INTERIOR GLAZING SEE DTL. 3/A6.1

HOOVER ASSOCIATES



Architecture
Planning
Interiors

1900 Embarcadero Road
Suite #200
Palo Alto, California 94303
650-327-7400
Fax 650-858-4911

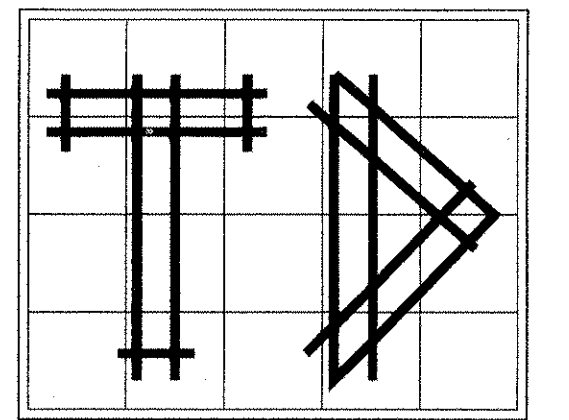

TOLBERT
DESIGNS

425 CLYDE AVENUE
MOUNTAIN VIEW, CA 94043
PH: (650) 938-9999
FAX: (650) 390-0207

MENLO PARK
V.A. RECREATION
CENTER

BUILDING 375
795 WILLOW ROAD
MENLO PARK, CA 94025



LOS GATOS AIRE INC.
29 BROADWAY
LOS GATOS, CALIF. 95030
PH: 408 399-5191
FAX: 408 399-5192
CA. LIC. 792409

Revisions:

No.	Date	Revision
1	02-17-12	CONSTR. REVISION SET
2	4-10-12	REVISED H.V.A.C. DUCTS & EQUIPMENT

Sheet Description:

FLOOR PLAN

Scale 3/16" = 1'-0"

Drawn JT
Checked 10-24-11
Date 3002
Project#