



No.	BUILDING SCHEDULE
1	OUTPATIENT CLINIC
2	CHEMICAL DEPENDENCE
3	F.M.S. & DENTAL
4	DIETETICS & ADMINISTRATION
5	PHARMACY
6	UTILITY SHOPS
7	BOILER HOUSE
8	AUDITORIUM/RECREATION
9	DOMICILIARY-POLICE
10	DSS
11	VACANT
13	ENGINEER STORAGE
14	SUPPLY WAREHOUSE
28	MENTAL HEALTH
29	AUDIOLOGY, BUSINESS OFFICE
30	SUPPLY & ENGINEER STORAGE
32	THREE CAR STORAGE
48	A.D.H.C.-NURSE ED.
49	COMMUNITY LIVING CENTER
50	COMMUNITY LIVING CENTER
51	COMMUNITY LIVING CENTER
54	STATION GARAGE
57	CVT
59	LAUNDRY
69	STORAGE
86	WATER TOWER
87	PUMPING STATION
88	CHAPEL
91	BOILER BLOWDOWN PUMPHOUSE
92	V.F.V. RECREATION-DR. REID BLD
93	A.L.A. RECREATION
94	ELECTRIC METER HOUSE
95	CANTEEN
96	RECREATION
97	GENERATOR
98	GENERATOR
99	GENERATOR
100	ENGINEERING STORAGE
101	GENERATOR
102	GENERATOR
103	GENERATOR
104	SUPPLY WAREHOUSE
105	STORAGE
106	GAME FARM
107	ENGINEERING STORAGE
108	PHARMACY/TELEPHONE
111	MENTAL HEALTH
T100	PATIENT ADVOCATE

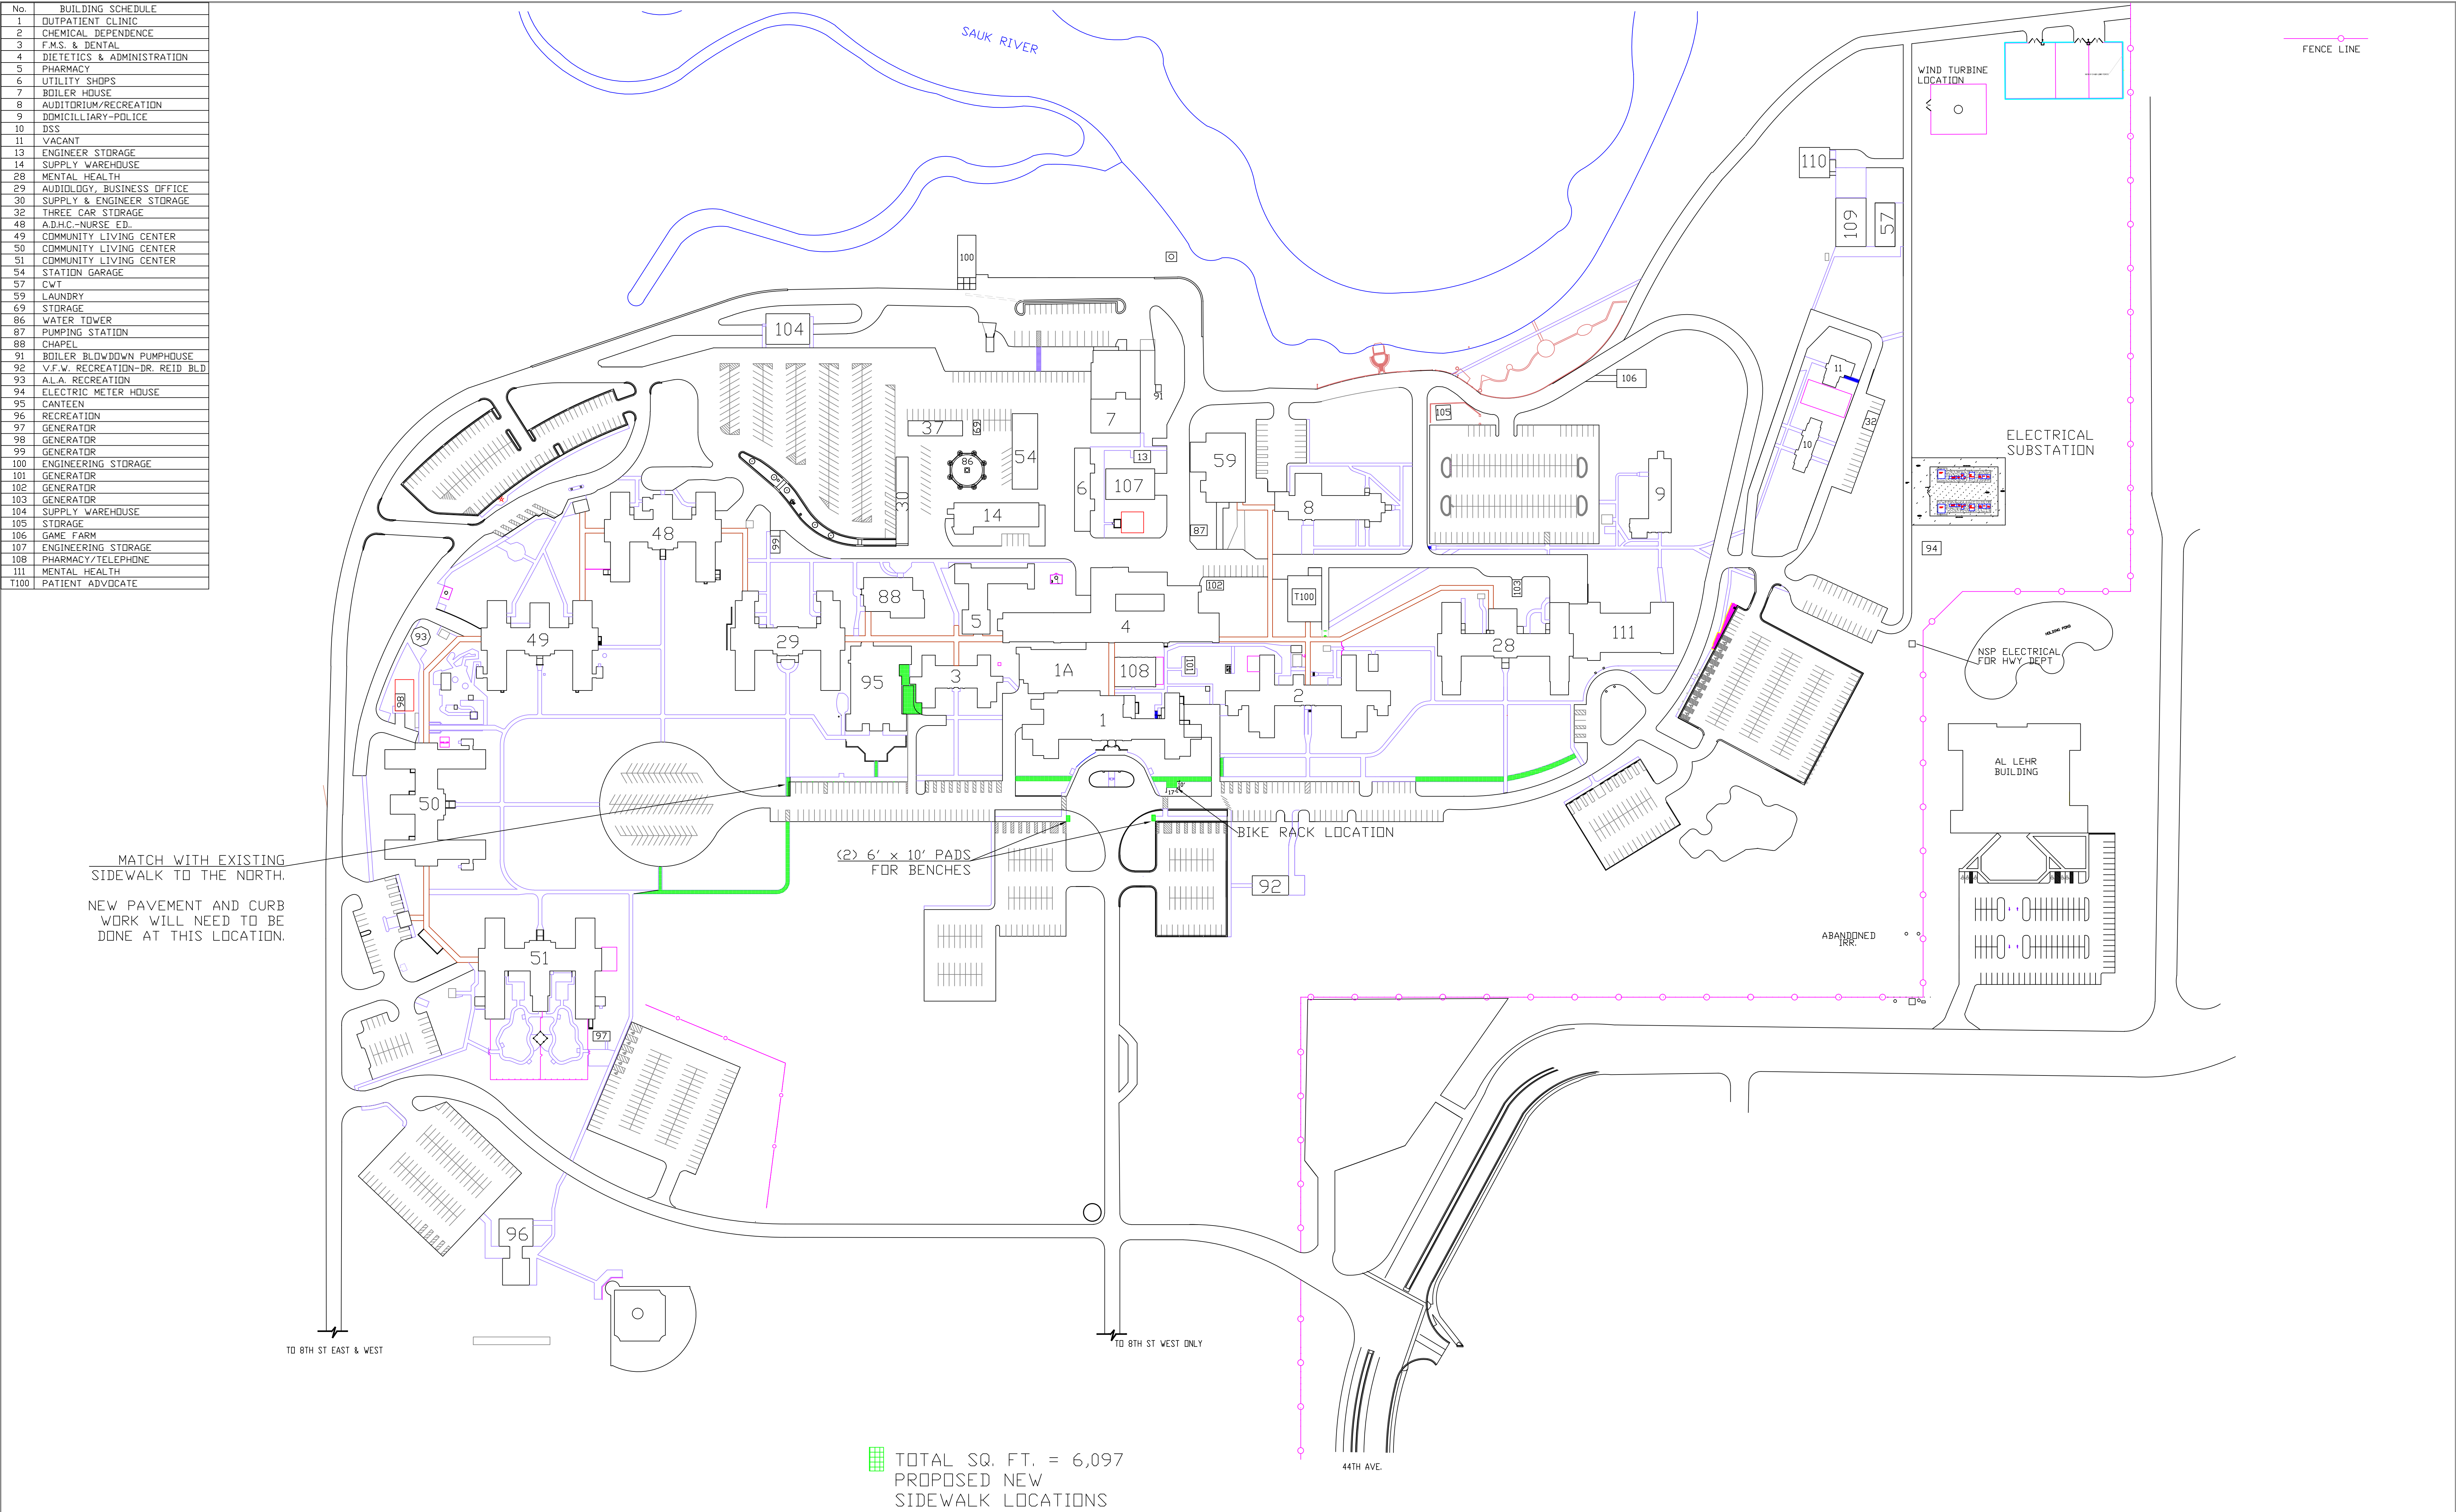

TOTAL SQ. FT. = 6,097
PROPOSED NEW
SIDEWALK LOCATIONS

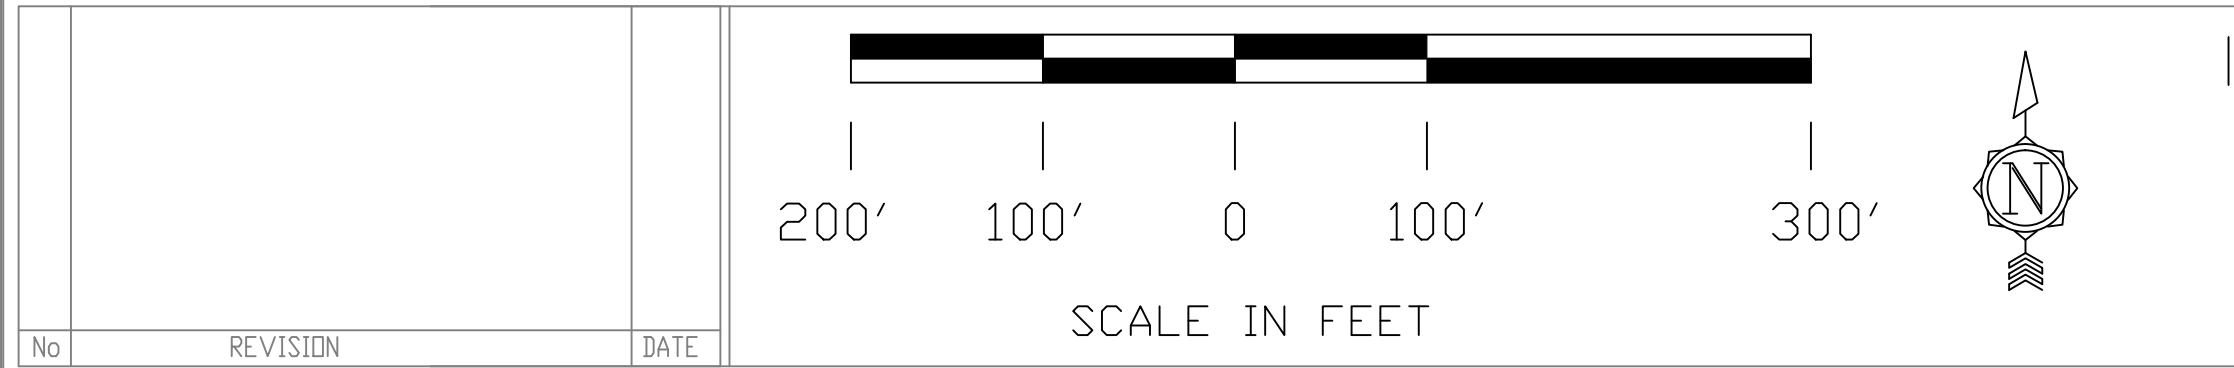

PROPOSED NEW SIDEWALK
LOCATIONS

APPROVED SERVICE LINE DIRECTOR	DATE	APPROVED INFECTION CONTROL NURSE	DATE	DRAWING TITLE	PROJECT TITLE	DATE
APPROVED GENE COORDINATOR	DATE	APPROVED PATIENT SAFETY	DATE	New Additions of Sidewalks	Replace Deteriorated Sidewalks	PROJECT SCALE 1"=100'-0"
APPROVED PROJECTS SECTION MANAGER	DATE	APPROVED CHIEF OF POLICE	DATE	APPROVED CHIEF OF STAFF	BUILDING NO. SITE	CHECKED BY RLC
APPROVED DIRECTOR FMO	DATE	APPROVED SAFETY MANAGER	DATE	APPROVED MEDICAL CENTER DIRECTOR	LOCATION VIA MEDICAL CENTER ST.CLOUD, MN 56303	CAD FILE VA-SITE
						DWG. NO. 1039 BNS. 4. OF 15

